




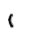




GENEVA LANDINGS ON DELAVAN LAKE CONDOMINIUM




BEING LOCATED IN PART OF THE SW 1/4 AND SE 1/4 OF THE NW 1/4 AND PART OF THE NW 1/4 AND NE 1/4 OF THE SW 1/4 OF SECTION 21, AND PART OF THE NE 1/4 AND SE 1/4 OF THE SE 1/4 OF SECTION 20, TOWN 2 NORTH, RANGE 16 EAST, TOWN OF DELAVAN, WALWORTH COUNTY, WISCONSIN.

LEGEND

-  CONDOMINIUM BLDG.
-  PARKING GARAGE/STORAGE GARAGE
-  PIER & BOAT SLIPS
-  IRON PIPE FOUND
-  IRON PIPE SET AT PNTS. OF INTERSECTION ON MEANDER LINE 20' ± OFF SHORELINE 1" x 24" DIA. 1.13#/L.F.
-  RECORDED AS
-  SIGN
-  WATER VALVE

SURVEY OF PROPERTY

BASIS OF BEARING- THE EAST LINE OF THE SW 1/4 OF SEC. 21-2-16 WAS TAKEN TO BEAR N00°26'09"W

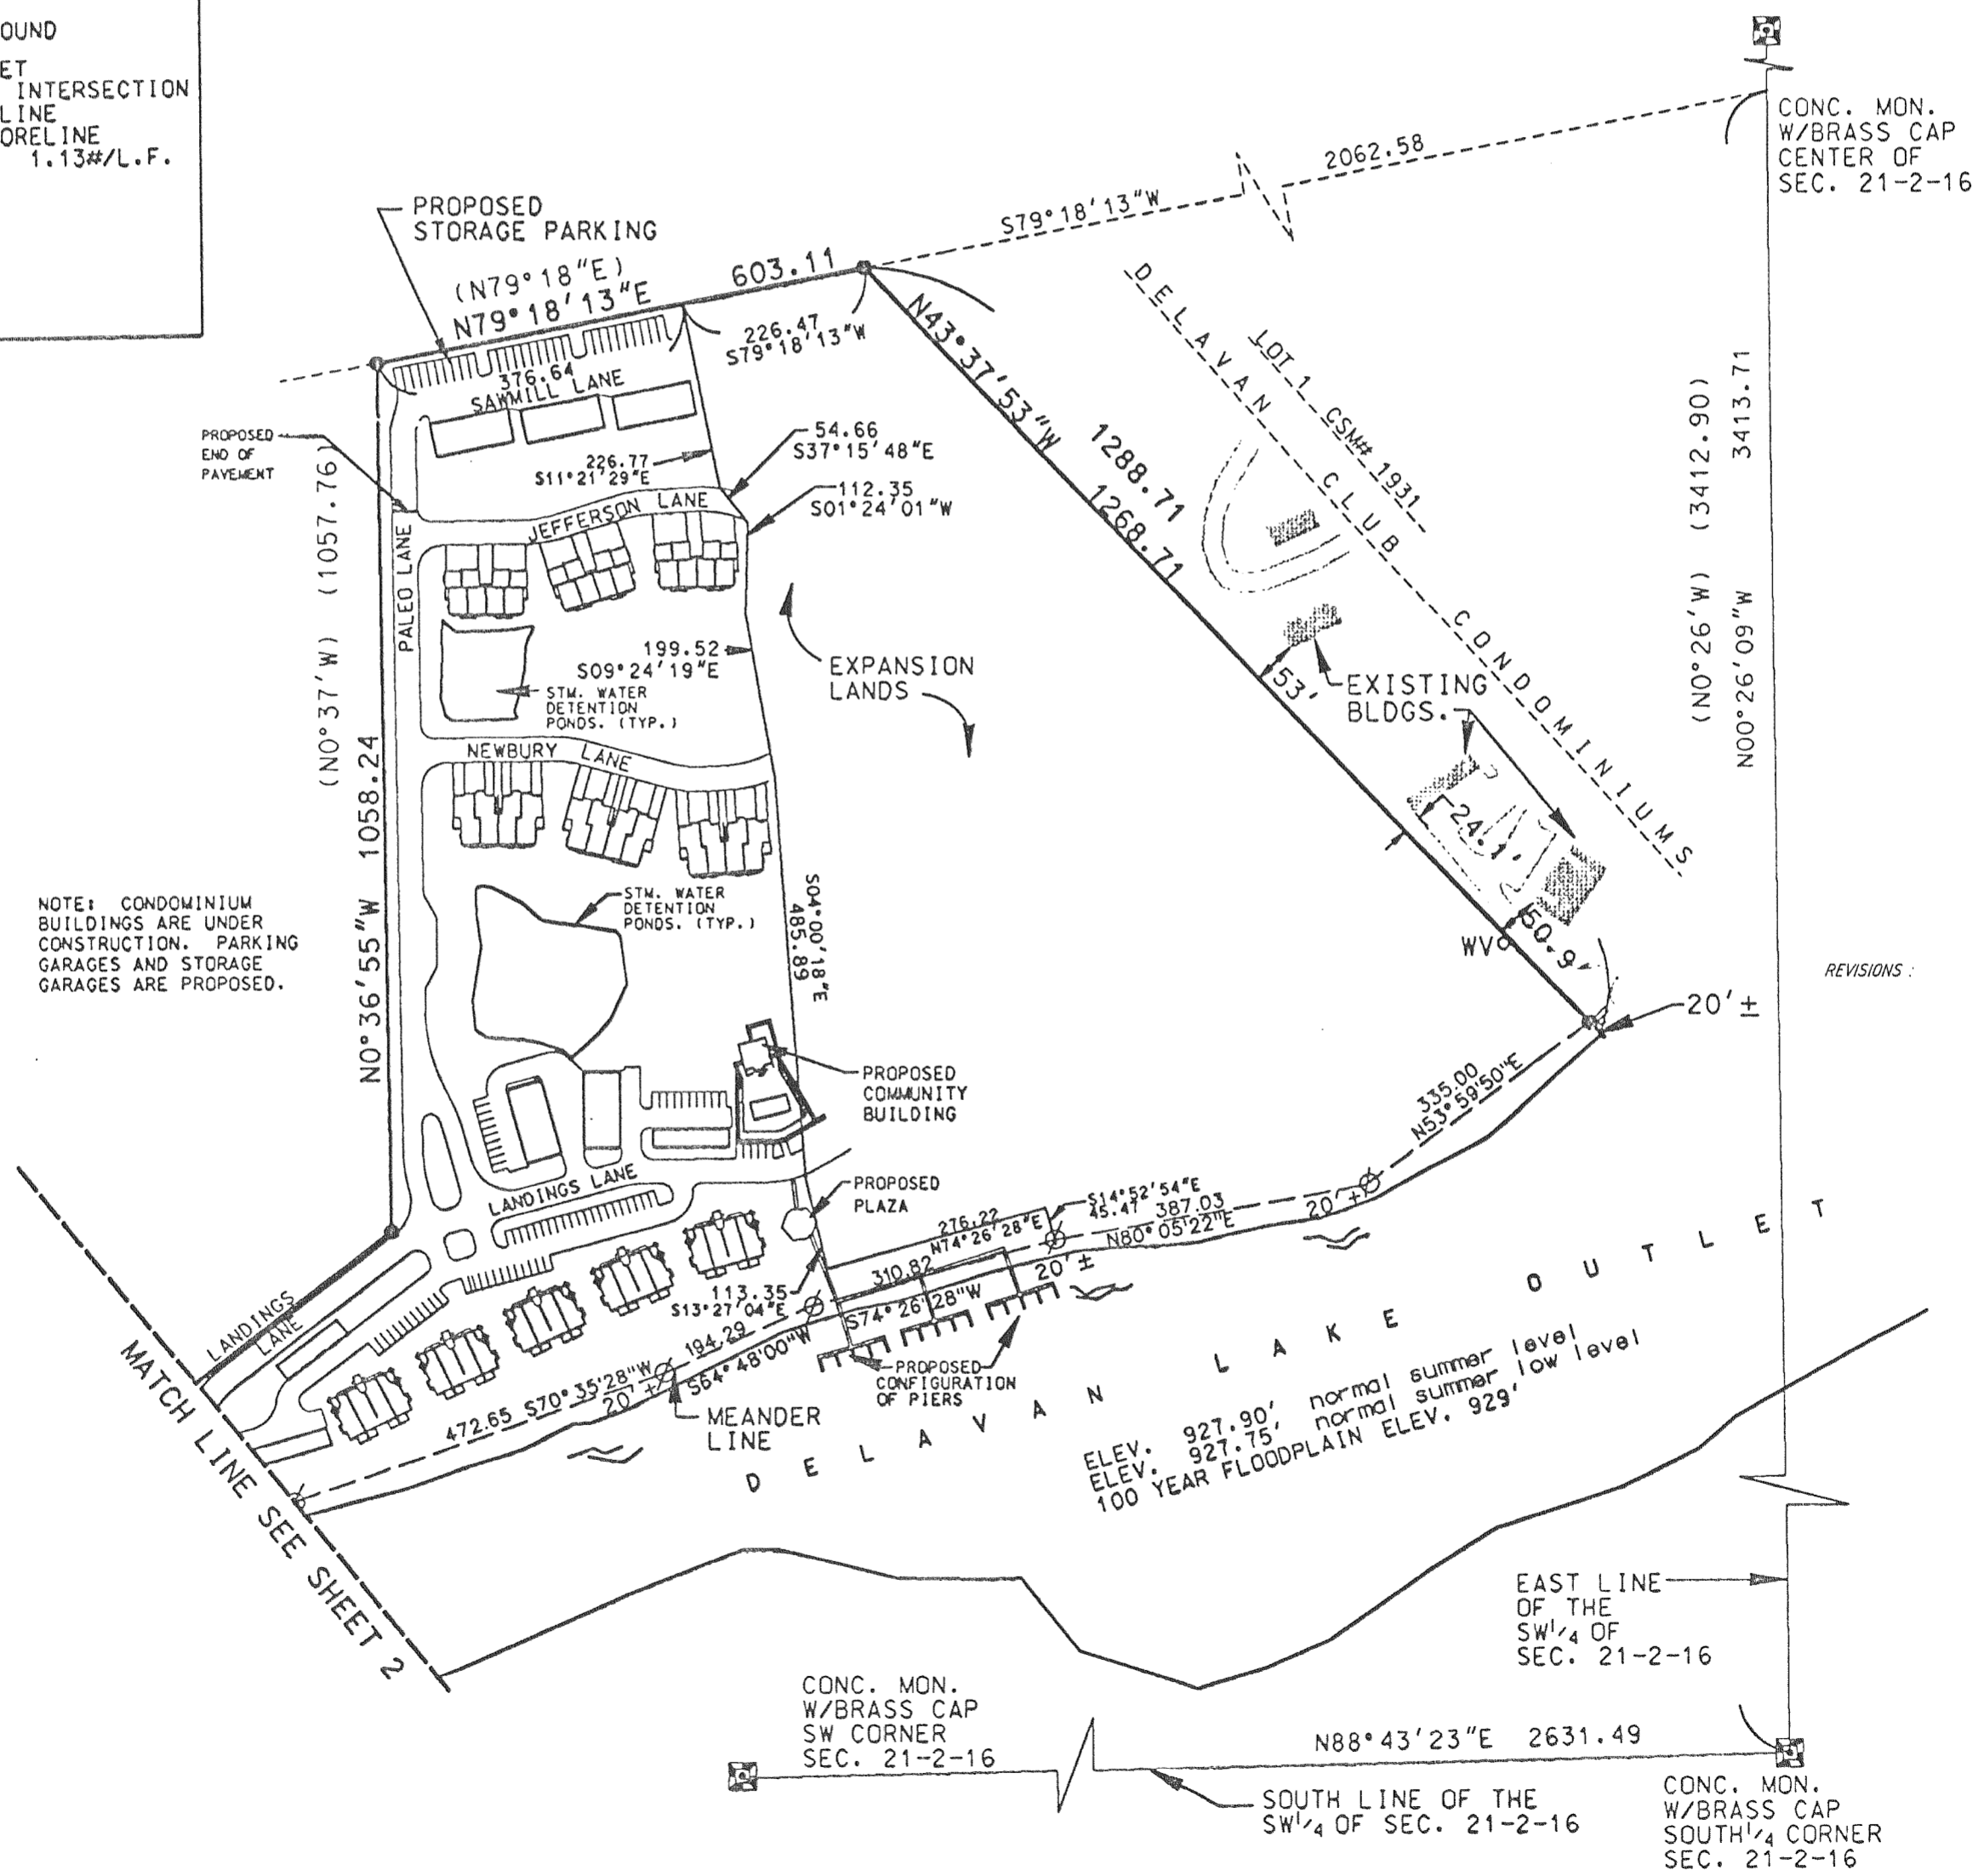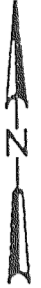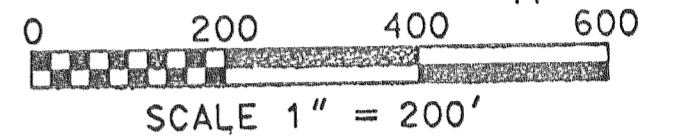

NOTE: CONDOMINIUM BUILDINGS ARE UNDER CONSTRUCTION. PARKING GARAGES AND STORAGE GARAGES ARE PROPOSED.