


# FIRST AMENDMENT TO GENEVA LANDINGS ON DELAVAN LAKE CONDOMINIUM AS-BUILT CONFIGURATION OF PARKING GARAGES, PHASE ONE

84N

TOWN OF DELAVAN,  
WALWORTH COUNTY, WISCONSIN.

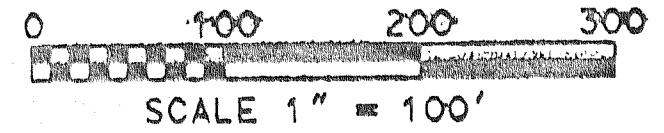


## BUILDING NUMBER LEGEND

**C-1** TWO-CHARACTER BUILDING NUMBERS IDENTIFY BUILDINGS CONTAINING RESIDENTIAL UNITS. THE FIRST CHARACTER DESIGNATES THE BUILDING STYLE.

**S1A** THREE-CHARACTER BUILDING NUMBERS IDENTIFY BUILDINGS CONTAINING PARKING GARAGE UNITS AND STORAGE GARAGE UNITS. THE CHARACTER IS "G" FOR PARKING GARAGE UNIT BUILDING OR "S" FOR STORAGE GARAGE UNIT BUILDING. THE THIRD CHARACTER DESIGNATES THE BUILDING STYLE.

**G4F**

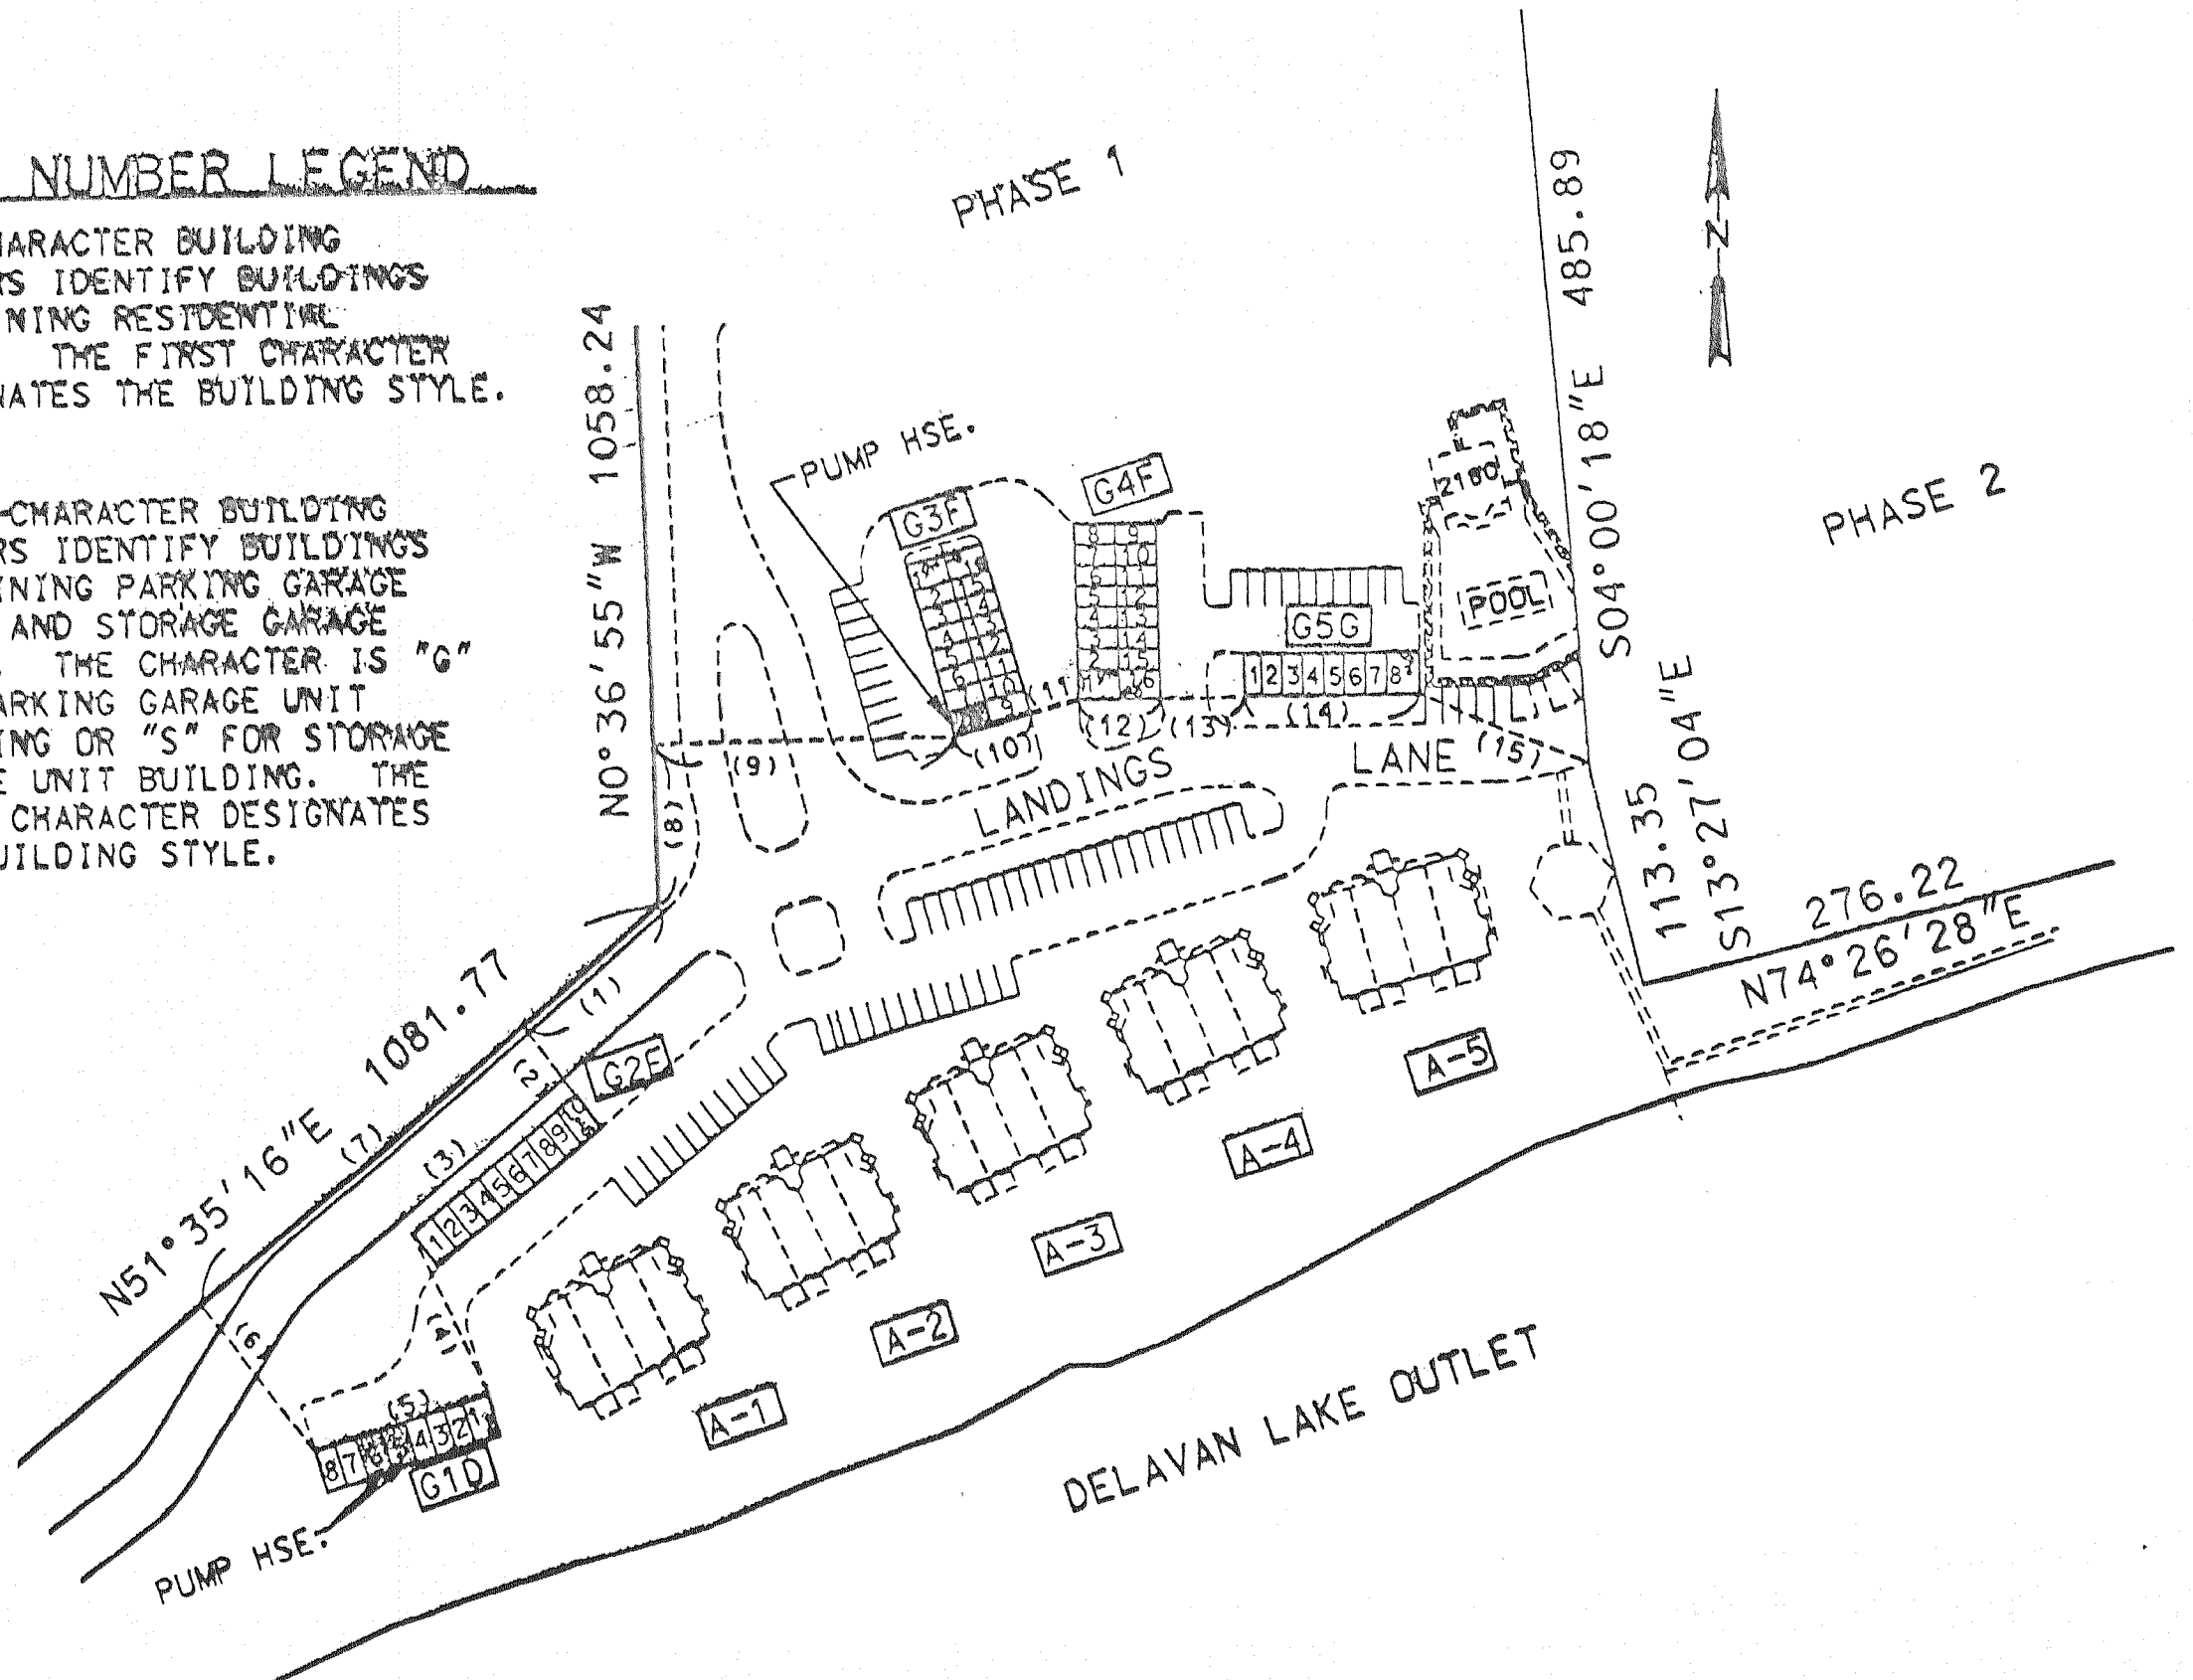

### NOTES:

THIS PAGE SHOWS PARKING GARAGES G1D, G2E, G3F, G4F AND G5G AS THEY PRESENTLY STAND.

PARKING GARAGE UNITS AND STORAGE GARAGE UNITS ARE IDENTIFIED BY THE BUILDING NUMBER AND THE GARAGE NUMBER WITHIN EACH BUILDING.

### LINE TANGENT TABLE

NO.	DIST.	BRG.
1	96.85	S51°35'16"W
2	44.36	S38°24'44"E
3	115.81	S51°53'53"W
4	91.96	S25°14'23"E
5	97.90	S73°26'31"W
6	96.84	N38°24'44"W
7	324.48	N51°35'16"E
8	82.88	N00°36'55"W
9	164.88	N89°23'05"E
10	44.00	N74°43'56"E
11	28.16	N75°30'07"E
12	44.00	N89°43'56"E
13	44.99	N89°43'56"E
14	92.00	N89°43'56"E
15	92.76	S67°20'21"E

REVISIONS: