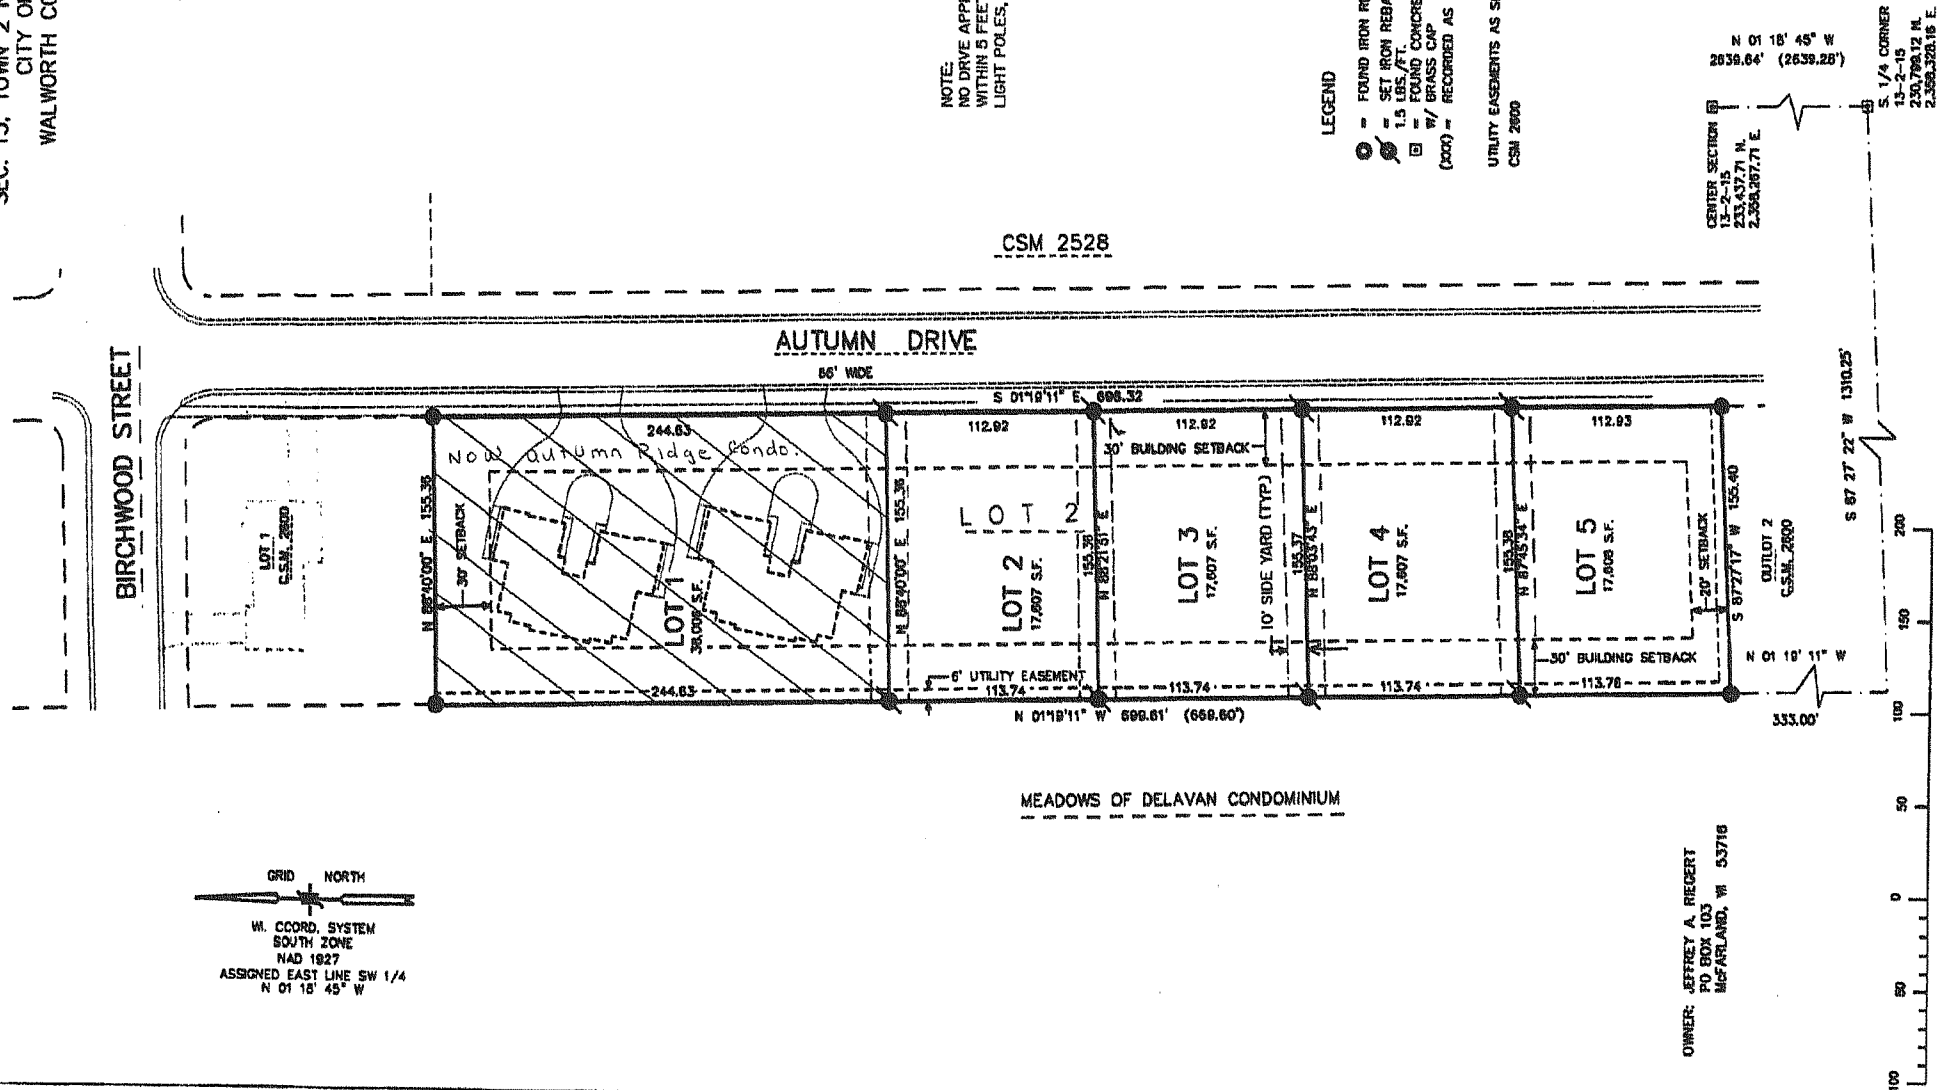
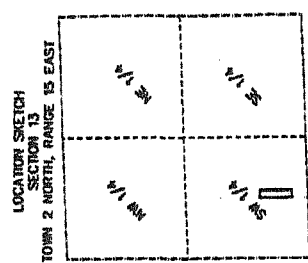


AUTUMN RIDGE SUBDIVISION


A REDIVISION OF LOT 2 OF
 CERTIFIED SURVEY 2600
 RECORDED IN VOLUME NO. 13, PAGE NO. 101
 DOC. NO. 308433
 LOCATED IN THE SE 1/4 OF THE SW 1/4
 SEC. 13, TOWN 2 NORTH, RANGE 15 EAST
 CITY OF DELAVAN,
 WALWORTH COUNTY, WISCONSIN

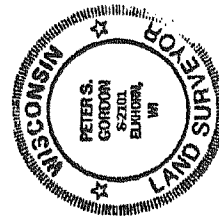


SURVEYOR'S CERTIFICATE

I, PETER S. GORDON, REGISTERED LAND SURVEYOR, DO HEREBY CERTIFY THAT AT THE DIRECTION OF JEFFREY A. GORDON, OWNER OF SAID AUTUMN RIDGE SUBDIVISION, A CERTIFIED SURVEY MAP AND MAP OF SAID AUTUMN RIDGE SUBDIVISION, A REDIVISION OF LOT 2 OF CERTIFIED SURVEY 2600, AS DOCUMENT NO. 308433, LOCATED IN THE SOUTHEAST 1/4 OF THE SOUTHWEST 1/4 OF SECTION 13, TOWN 2 NORTH, RANGE 15 EAST, CITY OF DELAVAN, WALWORTH COUNTY, WISCONSIN, DESCRIBED AS FOLLOWS: CORNER OF SAID SECTION 13 (720.18 FEET), THENCE S 87°27'22\"

I ALSO CERTIFY THAT THIS PLAT IS A CORRECT REPRESENTATION OF ALL THE EXISTING BOUNDARIES OF THE LAND SURVEYED AND THE SUBDIVISION THEREOF AND THAT I HAVE FULLY COMPLIED WITH THE REQUIREMENTS OF THE WISCONSIN STATUTES AND THE SUBDIVISION CONTROL ORDINANCE FOR THE CITY OF DELAVAN IN SURVEYING, DRAWING, AND SHIPPING THE SAME.

DATED: NOVEMBER 16, 2000
 REVISED: MARCH 12, 2001

 PETER S. GORDON (SLS 2161)
 Registered 1-28-2008



OWNER'S CERTIFICATE

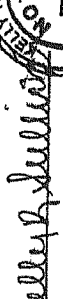
AS OWNER I HEREBY CERTIFY THAT I HAVE CAUSED THE LAND DESCRIBED ON THIS PLAT TO BE SURVEYED, DIVIDED, MAPPED, AND DEDICATED AS REPRESENTED ON THE PLAT. WE FURTHER CERTIFY THAT THIS PLAT IS A CORRECT REPRESENTATION OF ALL THE EXISTING BOUNDARIES OF THE LAND SURVEYED AND THE SUBDIVISION THEREOF AND THAT I HAVE FULLY COMPLIED WITH THE REQUIREMENTS OF THE WISCONSIN STATUTES AND THE SUBDIVISION CONTROL ORDINANCE FOR THE CITY OF DELAVAN IN SURVEYING, DRAWING, AND SHIPPING THE SAME.

DATED: JULY 19, 2001

 JEFFREY A. RECERT

NOTE:
 NO DRIVE APPROACHES SHALL BE CONSTRUCTED
 WITHIN 5 FEET OF ANY HYDRANTS,
 LIGHT POLES, OR STORM WATER INLETS.

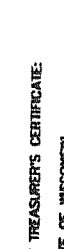
STATE OF WISCONSIN
 COUNTY OF WALWORTH
 PERSONALLY CAME BEFORE ME THIS 19th DAY OF JULY, 2001, THE ABOVE NAMED JEFFREY A. RECERT TO BE KNOWN TO BE THE PERSONS WHO EXECUTED THE FOREGOING INSTRUMENT AND ACKNOWLEDGED THE SAME.


 KELLY SULLIVAN
 11-16-03
 NOTARY PUBLIC
 WISCONSIN

NOTARY PUBLIC: WALWORTH, WISCONSIN


COUNTY TREASURER'S CERTIFICATE

STATE OF WISCONSIN
 COUNTY OF WALWORTH
 I, KATHLEEN M. BERENS, BEING THE DULY ELECTED, QUALIFIED AND ACTING TREASURER OF THE COUNTY OF WALWORTH, DO HEREBY CERTIFY THAT THE FOREGOING INSTRUMENT WAS FILED FOR RECORD IN THE OFFICE OF THE COUNTY CLERK OF WALWORTH COUNTY, WISCONSIN, ON JULY 19, 2001, AND THAT THE SAME IS A TRUE AND CORRECT COPY OF THE ORIGINAL INSTRUMENT AS FILED IN THE OFFICE OF THE COUNTY CLERK OF WALWORTH COUNTY, WISCONSIN, ON JULY 19, 2001, AFFECTING THE LANDS INCLUDED IN THE PLAT OF AUTUMN RIDGE SUBDIVISION.


 KATHLEEN M. BERENS
 COUNTY TREASURER

CITY TREASURER'S CERTIFICATE

STATE OF WISCONSIN
 COUNTY OF WALWORTH
 I, JENNIFER M. WISSE, BEING THE DULY ELECTED, QUALIFIED AND ACTING TREASURER IN THE CITY OF DELAVAN, DO HEREBY CERTIFY THAT THE FOREGOING INSTRUMENT WAS FILED FOR RECORD IN THE OFFICE OF THE CITY CLERK OF DELAVAN, WISCONSIN, ON JULY 19, 2001, AND THAT THE SAME IS A TRUE AND CORRECT COPY OF THE ORIGINAL INSTRUMENT AS FILED IN THE OFFICE OF THE CITY CLERK OF DELAVAN, WISCONSIN, ON JULY 19, 2001, AFFECTING THE LANDS INCLUDED IN THE PLAT OF AUTUMN RIDGE SUBDIVISION.

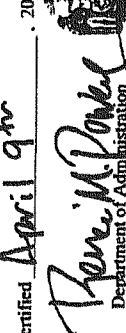

 JENNIFER M. WISSE
 CITY TREASURER

CITY OF DELAVAN APPROVAL

RESOLVED THAT THE PLAT OF AUTUMN RIDGE SUBDIVISION, LOCATED IN THE CITY OF DELAVAN, WISCONSIN, IS HEREBY APPROVED BY THE CITY COUNCIL OF THE CITY OF DELAVAN, WISCONSIN.
 DATED: THIS 22nd DAY OF JULY, 2001


 SUSAN KITZMAN
 CITY CLERK

There are no objections to this plat with respect to Secs. 236.15, 236.16, 236.20 and 236.21 (1) and (2), Wis. Stats., or by the County Planning Agency.

Certified April 9th, 2001

 Department of Administration

PROJECT NO. 4851.00
 DATE: 11-16-2000
 REVISED 03-01-2001

FARRIS, HANSEN, & ASSOCIATES, INC.
 ENGINEERS, ARCHITECTS, & SURVEYORS
 7 RIDGWAY COURT, PO BOX 437
 ELKHORN, WISCONSIN 53121
 (414) 723-2098