


# DELBROOK FARMS CONDOMINIUM

DECLARED AREA PART OF LOT 1 OF C.S. NO. 902

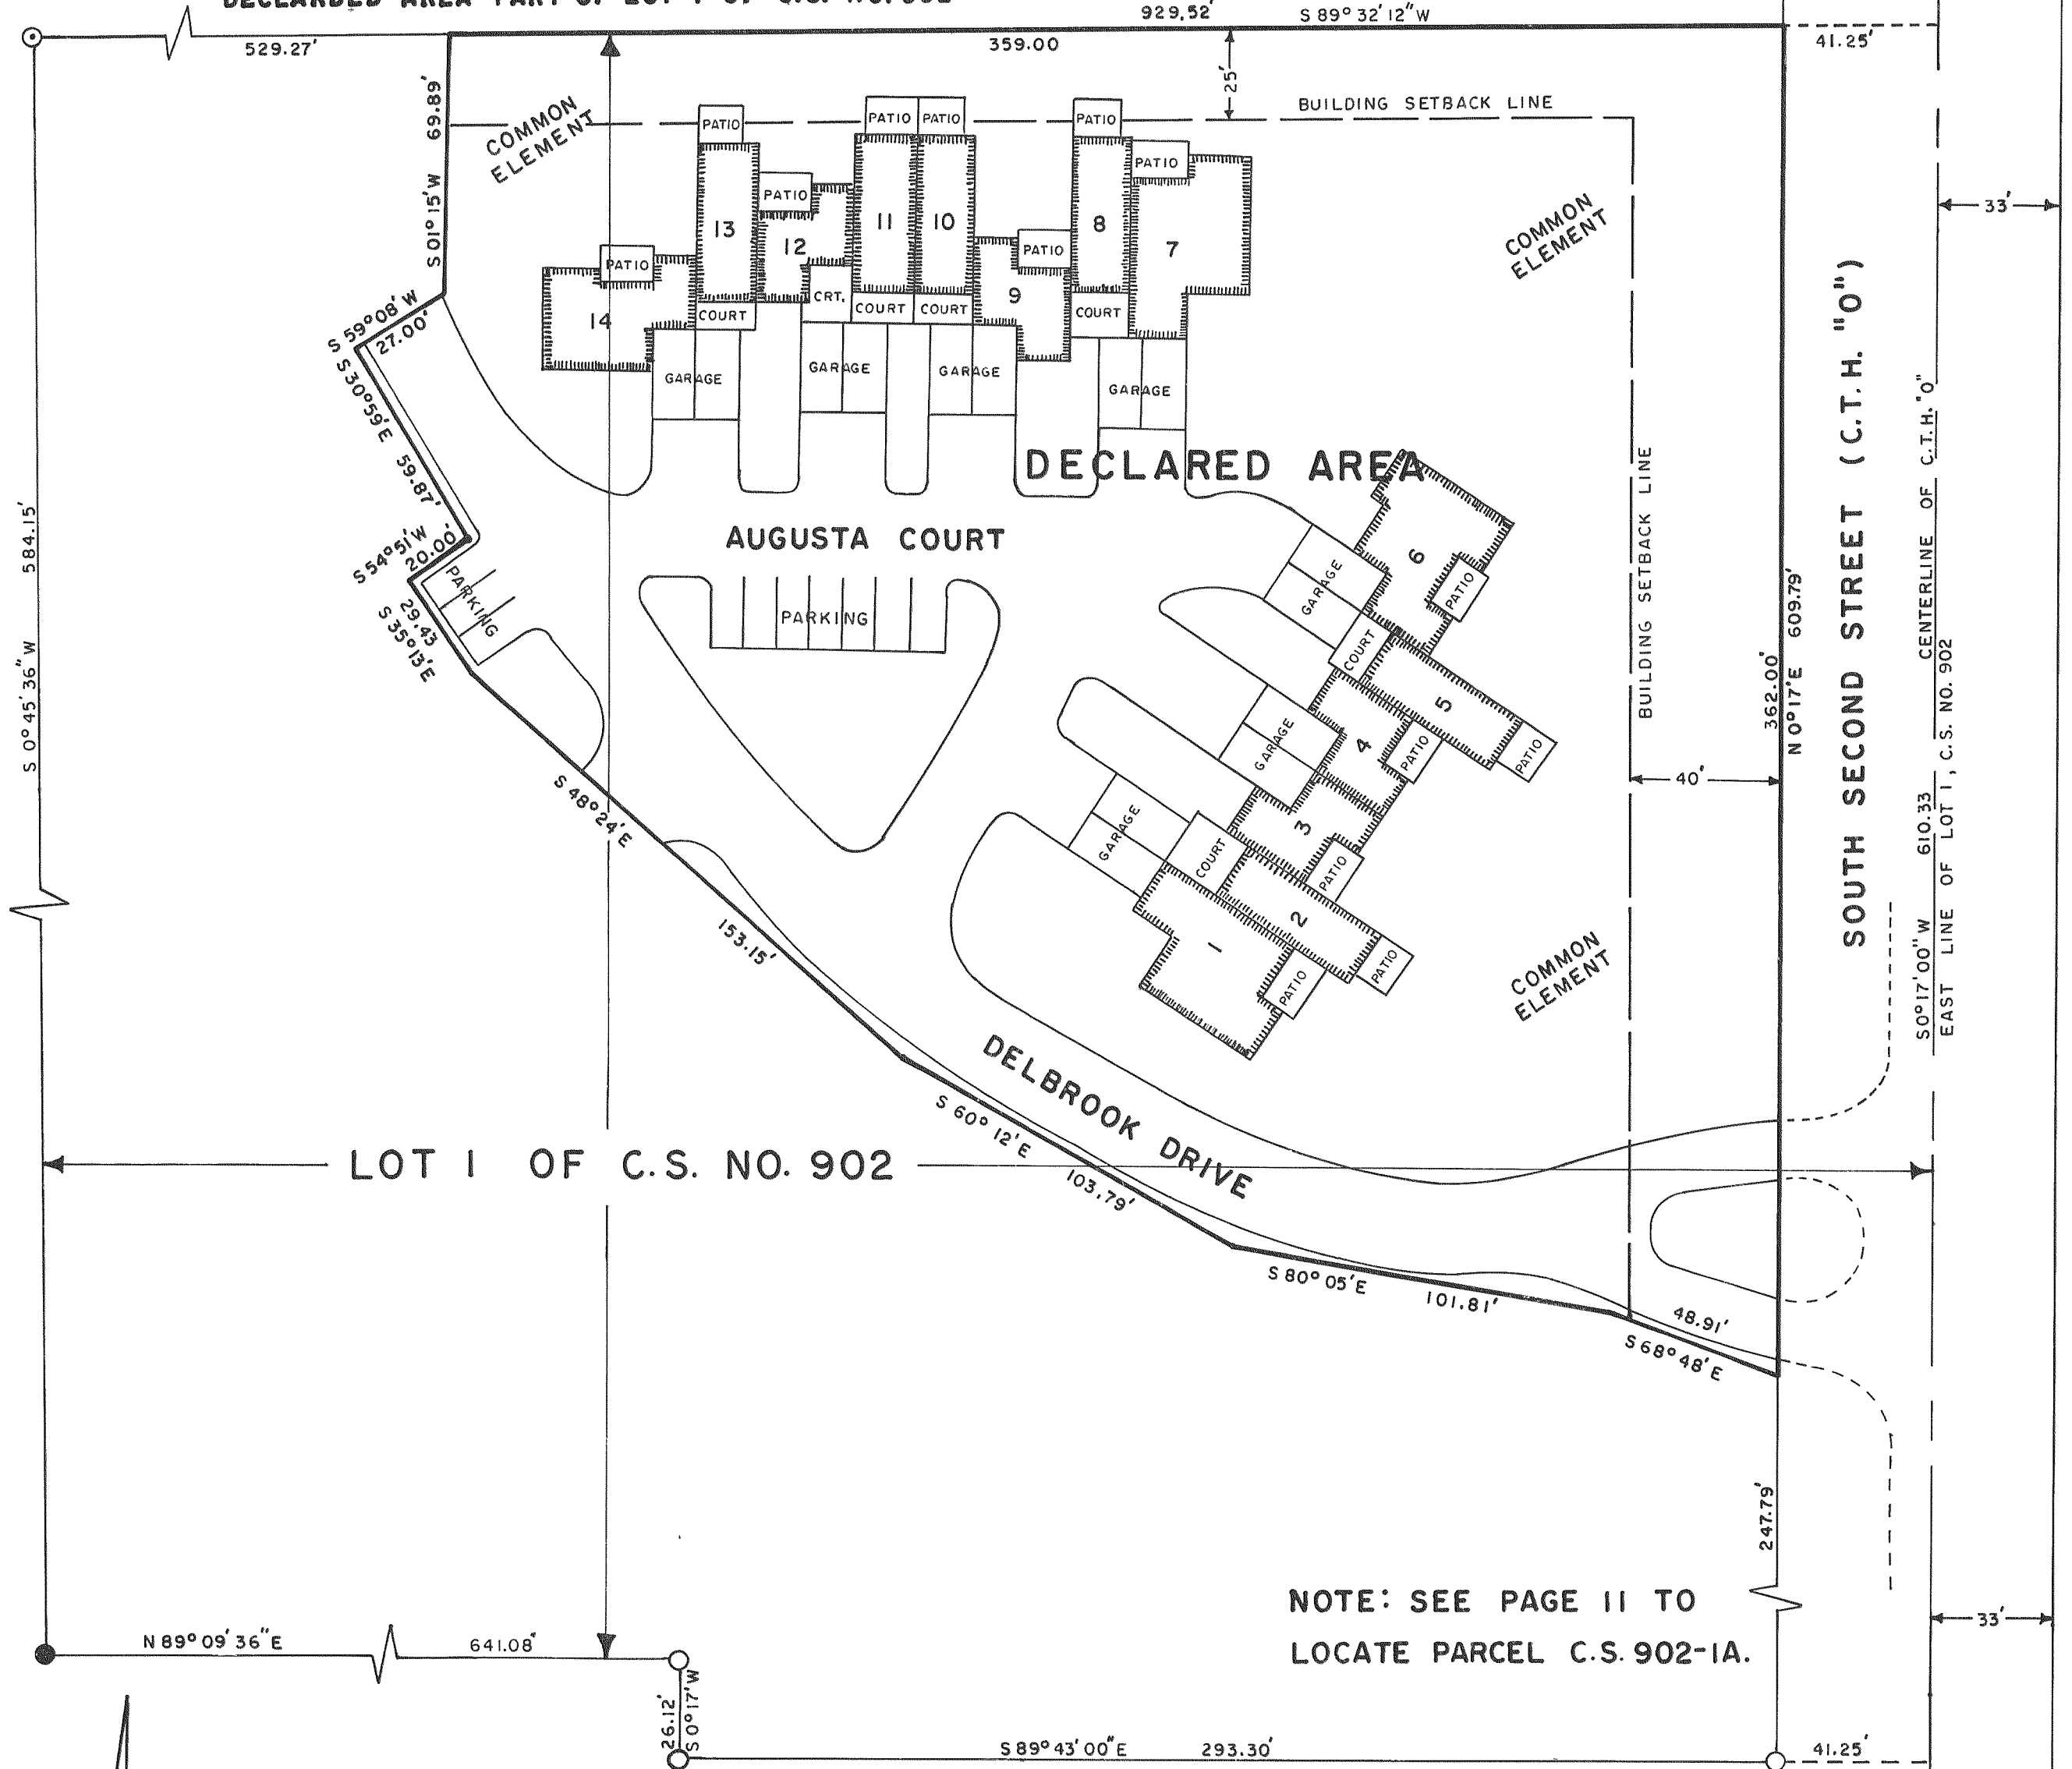

LOT 1 OF C.S. NO. 902

DECLARED AREA

AUGUSTA COURT

DELBROOK DRIVE

SOUTH SECOND STREET (C.T.H. "O")

NOTE: SEE PAGE 11 TO LOCATE PARCEL C.S. 902-1A.

### LEGEND

- — IRON PIPE FOUND
- ⊙ — IRON ROD FOUND
- — CONCRETE MONUMENT FOUND



SCALE IN FEET

NOTE: THE WESTERLY RIGHT-OF-WAY OF SOUTH SECOND STREET IS ASSUMED TO BEAR N 0° 17' E AS SHOWN ON CERTIFIED SURVEY MAP NO. 902.