



LAKE MEADOWS

LOCATED IN THE SW AND SE 1/4'S OF THE SE 1/4
SEC. 7, TOWN 2 NORTH, RANGE 16 EAST
CITY OF DELAVAN
WALWORTH COUNTY, WISCONSIN

LEGEND

- FOUND IRON PIPE STAKE 1 1/2" DIA.
- CONCRETE COUNTY MONUMENT FOUND
- SOLID ROUND IRON BAR STAKE SET
- 1-5/16" x 30" x 4.60 LBS./FT.

ALL OTHER LOT CORNERS IN THIS SUBDIVISION
ARE 3/4" x 24" x 1 1/2 LBS./FT.
IRON REBAR STAKES SET

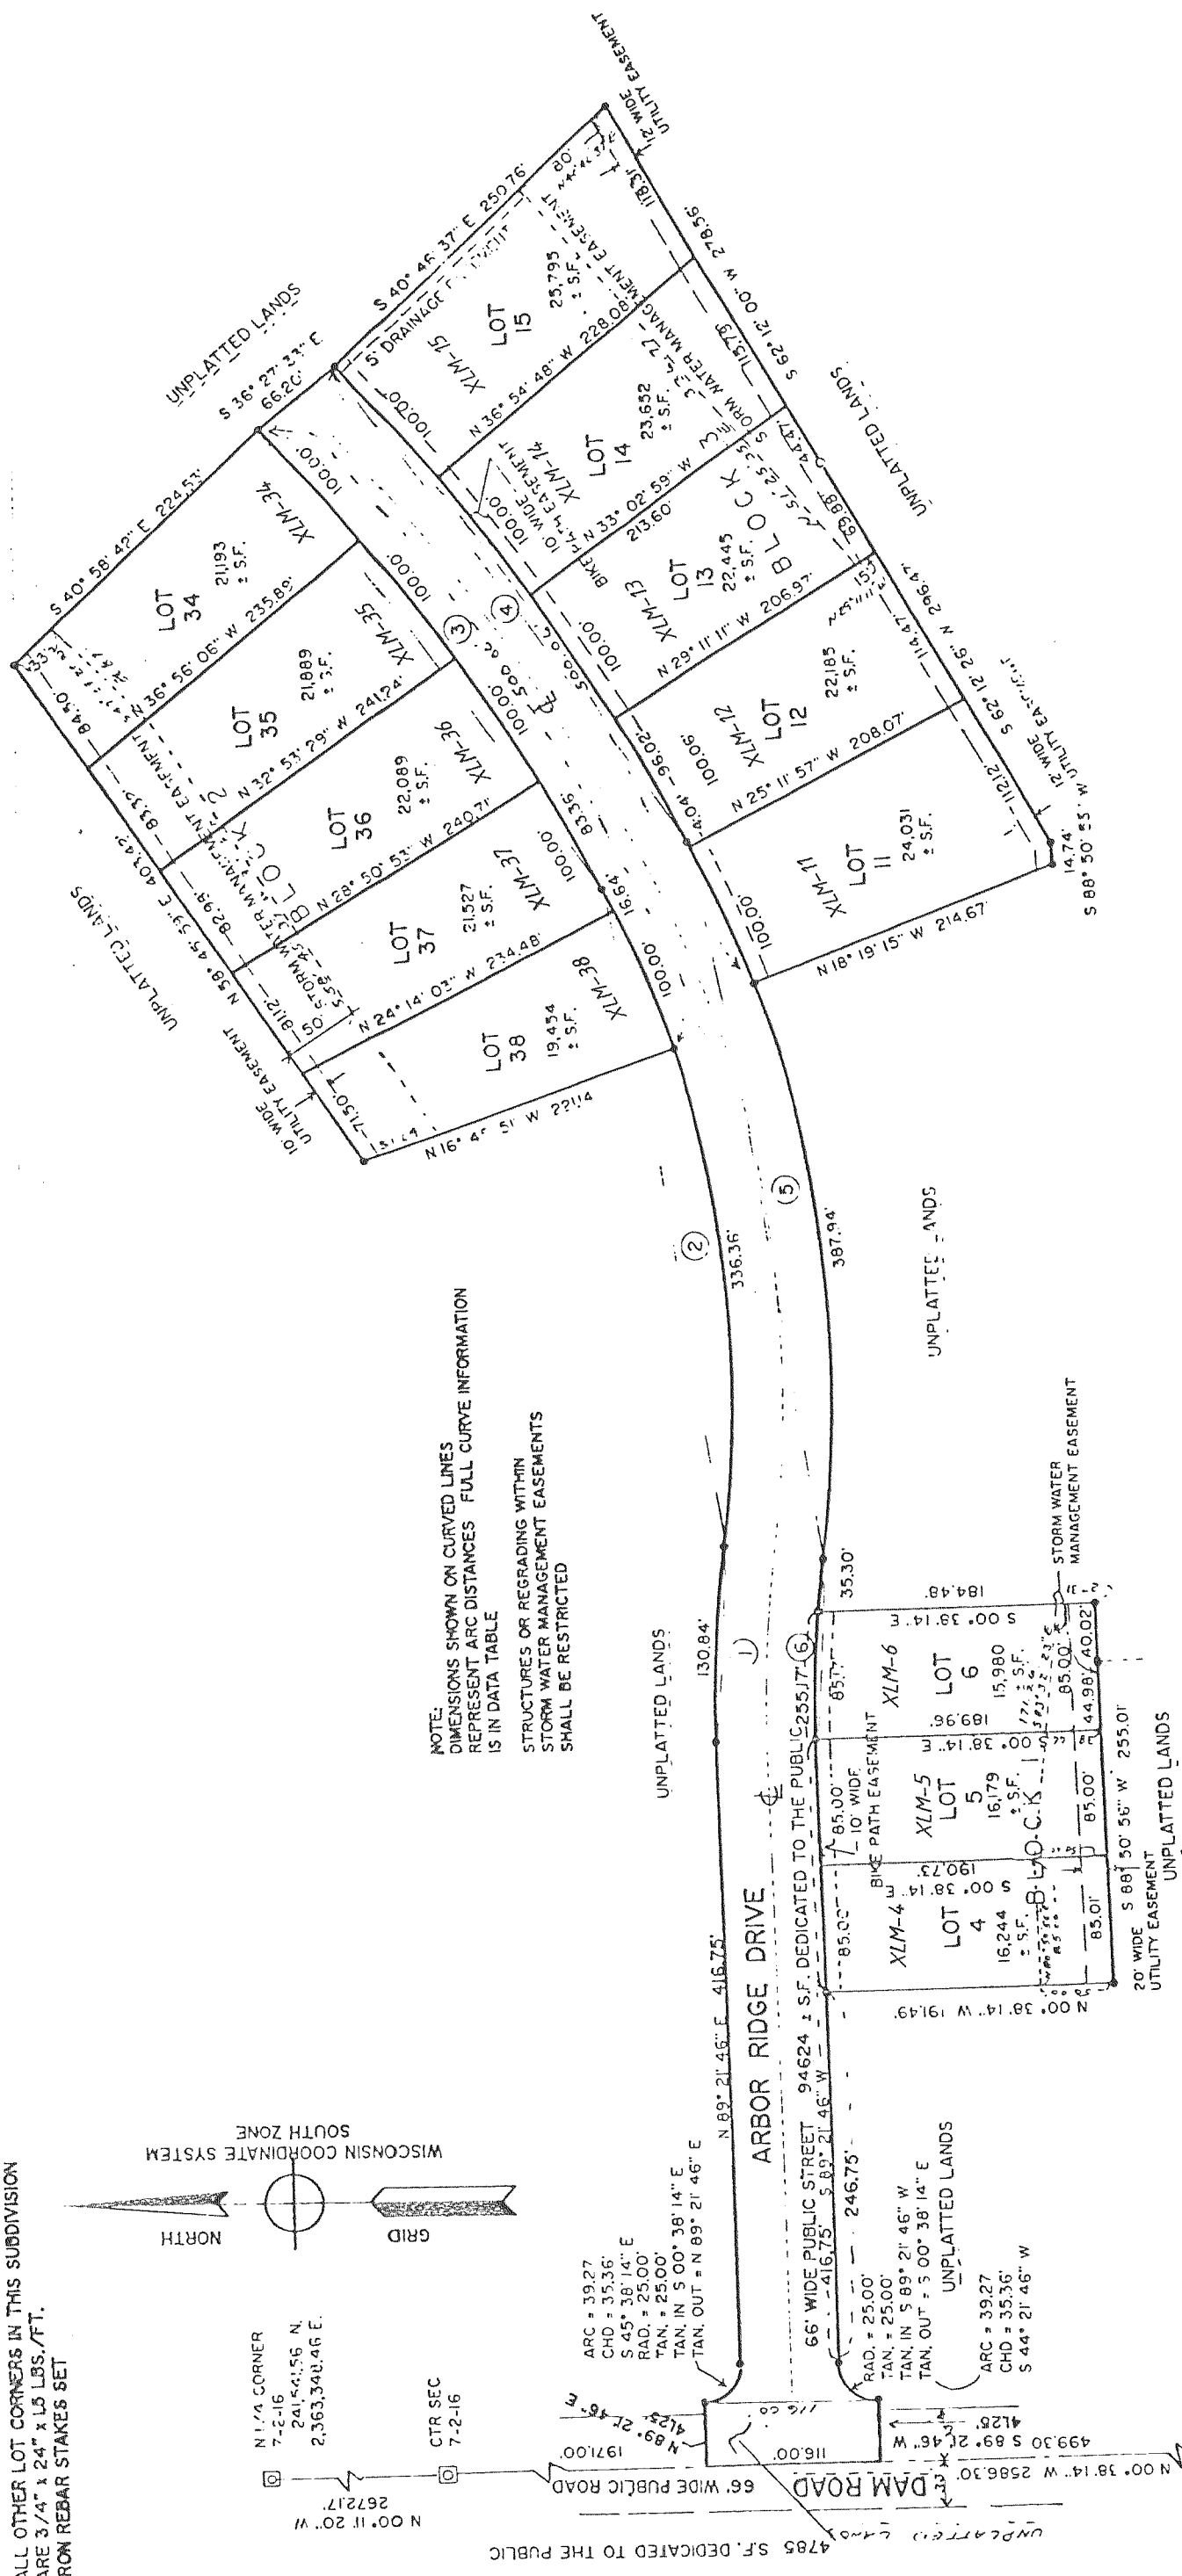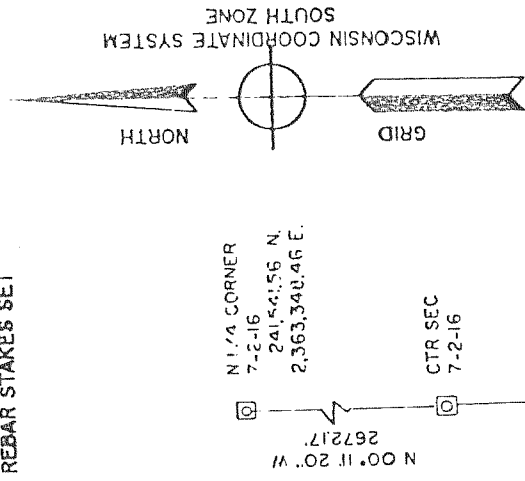

CURVE DATA TABLE

CURVE/LOT	TANGENT IN	RADIUS	CENTRAL ANGLE	CHORD	AP.	TANGENT OUT
①	N 89°-21'-46.0" E 833.00	8-59-59.0	S 86°-08'-14.5" E 130.71	130.84	S 81°-38'-15.0" E	
②	S 81°-38'-15.0" E 767.00	33-50-23.0	N 81°-26'-33.5" E 446.45	453.00	N 64°-31'-22.0" E	
36	7-28-13.0	N 69-30-02.5 E 99.93	336.36	336.36	100.00	
37	1-14-34.0	N 65-08-39.0 E 16.64	100.00	16.64	100.00	
③	N 64°-31'-22.0" E 1417.00	15-30-04.0	N 56°-46'-20.0" E 382.19	383.36	N 49°-01'-18.0" E	
37	3-22-14.0	N 62-50-15.0 E 63.35	63.36	63.36	100.00	
36	4-02-37.0	N 59-07'-48.5" E 99.98	100.00	99.98	100.00	
35	4-02-37.0	N 55-05'-12.5" E 99.98	100.00	99.98	100.00	
34	4-02-36.0	N 51-02'-36.0" E 99.98	100.00	99.98	100.00	
④	S 49°-13'-23.0" W 1403.00	15-17-59.0	S 56°-52'-22.5" W 394.83	396.01	S 64°-31'-22.0" W	
15	3-51-48.0	S 51-09-17.0 W 99.98	100.00	99.98	100.00	
14	3-51-48.0	S 55-01-05.0 W 99.98	100.00	99.98	100.00	
13	3-51-48.0	S 58-52'-53.0" W 99.98	100.00	99.98	100.00	
12	3-42-35.0	S 62-40'-04.5" W 96.00	96.02	96.02	96.02	
⑤	S 64°-31'-22.0" W 833.00	33-50-23.0	S 81°-26'-33.5" W 404.86	491.98	N 81°-38'-15.0" W	
12	0-16-40.0	S 64°-39'-42.0" W 4.04	4.04	4.04	100.00	
11	6-52-42.0	S 68-14'-23.0" W 99.94	100.00	99.94	100.00	
	26-41-01.0	S 85°-01'-14.5" W 384.45	387.94	387.94	100.00	
⑥	N 81°-38'-15.0" W 767.00	8-59-59.0	N 86°-08'-14.5" W 120.35	120.48	S 89°-21'-46.0" W	
	2-38-14.0	N 82°-57'-22.0" W 35.30	35.30	35.30	100.00	
	6-21-45.0	N 87°-27'-21.5" W 85.13	85.13	85.13	100.00	

