


# LAKE MEADOWS ADDITION NO. 1

LOCATED IN THE NE, SE, & SW 1/4'S OF THE SOUTHEAST 1/4 OF SECTION 7, TOWN 2 NORTH, RANGE 16 EAST, CITY OF DELAVAN, WALWORTH COUNTY, WISCONSIN

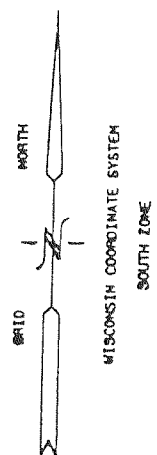


- LEGEND**
- = FOUND IRON PIPE STAKE 1" DIA.
  - = FOUND SOLID ROUND IRON BAR STAKE 1-3/4" DIA.
  - = FOUND CONCRETE COUNTY MONUMENT
  - = SET SOLID ROUND IRON BAR STAKE 1-5/16" X 30" X 4.60 LBS/FT
  - (---) = RECORDED AS

ALL OTHER LOT CORNERS IN THIS SUBDIVISION ARE 3/4" X 24" X 1.5 LBS./FT.

NOTES: DIMENSIONS SHOWN ON CURVED LINES REPRESENT ARC DISTANCES FULL CURVE INFORMATION IS IN DATA TABLE

STRUCTURES OR REGRADING WITHIN STORM WATER MANAGEMENT EASEMENTS SHALL BE RESTRICTED

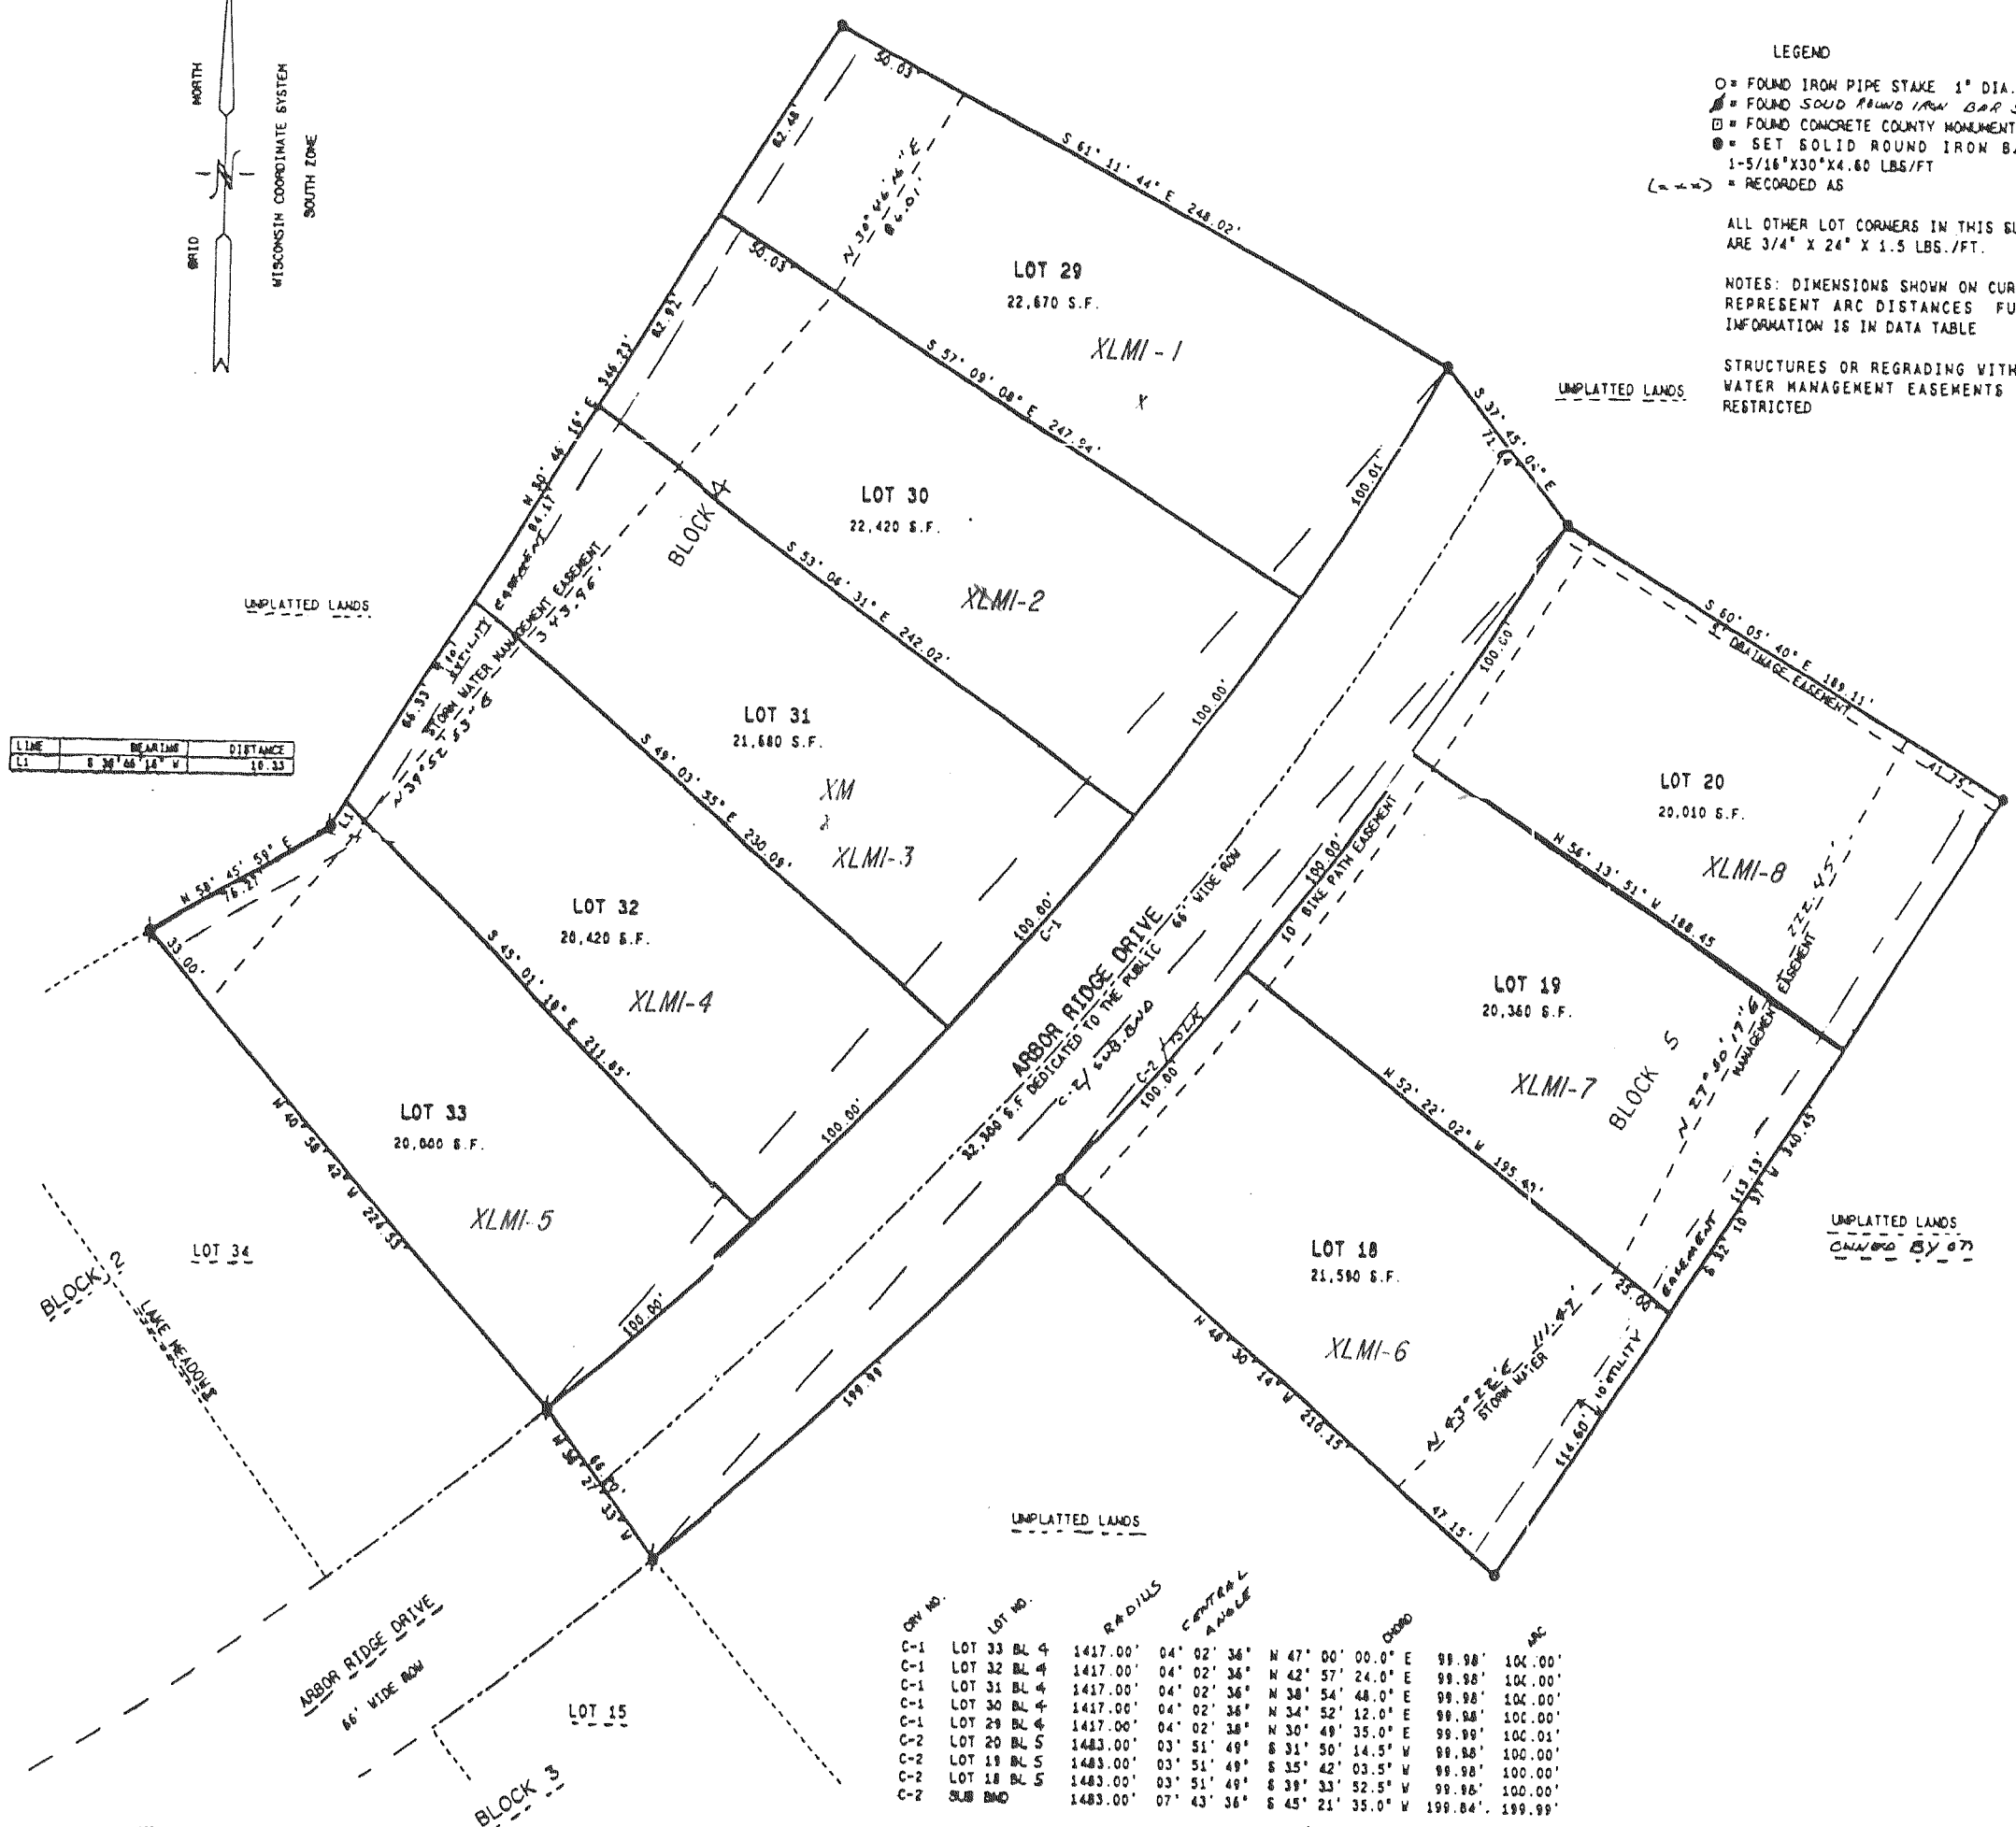

LINE	BEARING	DISTANCE
L1	S 34° 48' 12" W	10.33

CURV. NO.	LOT NO.	RADIUS	CENTRAL ANGLE	CHORD	ARC
C-1	LOT 33 BL 4	1417.00'	04° 02' 36"	104.00'	104.00'
C-1	LOT 32 BL 4	1417.00'	04° 02' 36"	104.00'	104.00'
C-1	LOT 31 BL 4	1417.00'	04° 02' 36"	104.00'	104.00'
C-1	LOT 30 BL 4	1417.00'	04° 02' 36"	104.00'	104.00'
C-1	LOT 29 BL 4	1417.00'	04° 02' 36"	104.00'	104.00'
C-2	LOT 20 BL 5	1483.00'	03° 51' 49"	100.00'	100.00'
C-2	LOT 19 BL 5	1483.00'	03° 51' 49"	100.00'	100.00'
C-2	LOT 18 BL 5	1483.00'	03° 51' 49"	100.00'	100.00'
C-2	SUB BMD	1483.00'	07° 43' 36"	199.99'	199.99'


CURV. NO.	LINE	RADIUS	CEN. ANGLE	CHORD	ARC	FM. DIST.
SUB/OLD	C-1	1417.00'	20° 13' 02.0"	497.41'	500.01'	N 28° 48' 18.0" E
Block	C-2	1483.00'	19° 19' 03.0"	489.99'	500.01'	S 48° 13' 23.0" W
	C-2	1483.00'	11° 28' 2.7"	299.50'	300.00'	S 41° 29' 47.0" W

LINE	BEARING	DISTANCE
L1	N 88° 21' 54" E	41.25
L2	N 89° 21' 48" E	414.75

CURVE	ARC	RADIUS	CHORD LENGTH	CHORD BEARING
C1	39.37	25.80	35.34	S 43° 58' 42" E
C2	130.84	133.00	136.71	S 84° 00' 00" E
C3	453.00	787.00	448.45	N 17° 14' 55.6" E
C4	383.34	1417.00	382.19	N 54° 48' 31" E

REVISIONS : 11/6/00

LOCATION SKETCH  
SE 1/4 SEC. 7, T2N, R16E

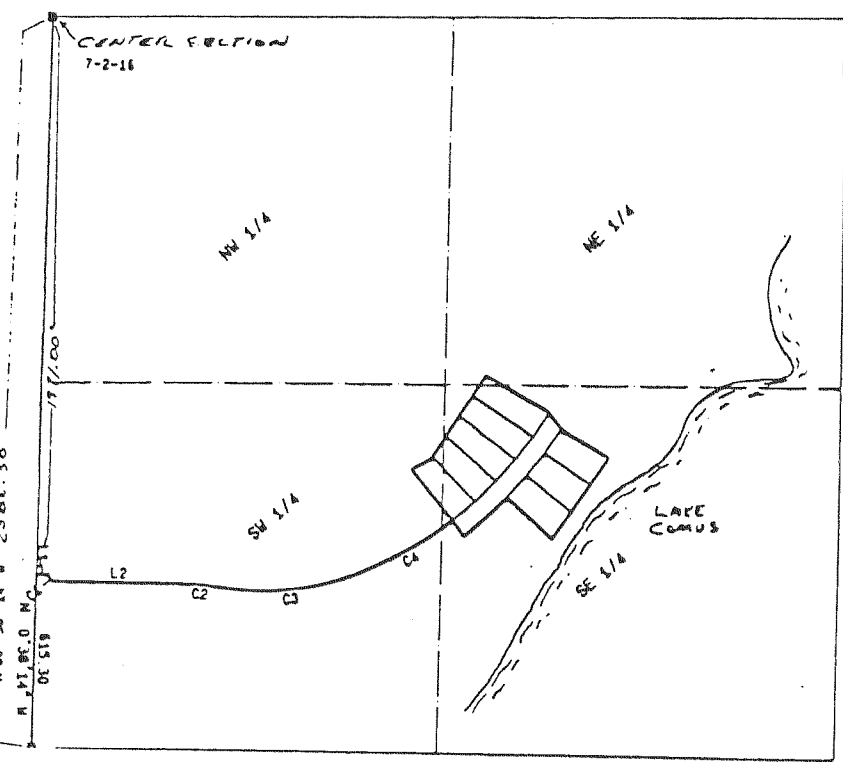

MAPPING DATE : 08/15/95