


LAKE MEADOWS ADDITION NO. 2
 LOCATED IN THE SW 1/4 OF THE SE 1/4 OF
 SECTION 7, TOWN 2 NORTH, RANGE 16 EAST
 CITY OF DELAVAN, WALWORTH COUNTY, WISCONSIN

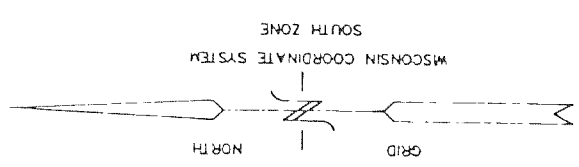

LOCATION SKETCH
 SE 1/4 SEC. 7, T. 2 N., R. 16 E.
 WALWORTH COUNTY, WISCONSIN
 SKETCH SCALE 1" = 1000'

- = FOUND IRON PIPE STAKE 1" DIA.
- = FOUND SOLID ROUND IRON BAR STAKE
- 1-5/16"x30"x4.60 LBS/FT
- = FOUND CONCRETE COUNTY MONUMENT
- = SET SOLID ROUND IRON BAR STAKE
- 1-5/16"x30"x4.60 LBS/FT
- (XXX) = RECORDED AS


ALL OTHER LOT CORNERS IN THIS
 SUBDIVISION ARE 3/4" X 24" X 1.5
 LBS./FT. REBAR STAKES.

NOTES: DIMENSIONS SHOWN ON CURVED
 LINES REPRESENT ARC DISTANCES
 FULL CURVE INFORMATION IS IN DATA
 TABLE

STRUCTURES OR REGRADING WITHIN
 STORM WATER MANAGEMENT EASEMENTS
 SHALL BE RESTRICTED BY SUBDIVISION
 COVENANTS.

CURVE/LOT NO.	TANGENT IN	RADIUS	CENT. ANG.	CHORD BRG	CHORD DIST	ARC	TANGENT OUT	TAN DISTANCE
1/1	N 00-36-14.0 W	25.00	90-00-00.0	N 44-21-46.0 E	35.36	36.27	N 89-21-44.0 E	25.00
2/7	S 84-16-28.0 E	787.00	2-38-13.0	S 82-57-21.5 E	35.30	35.30	S 81-39-15.0 E	
3/7	S 81-38-15.0 E	833.00	4-40-23.0	S 83-58-26.5 E	87.92	87.94	S 86-18-38.0 E	
4	S 87-41-10.0 E	833.00	20-38-08.0	N 81-59-47.5 E	288.38	300.00	N 71-40-45.0 E	
4/8			6-52-41.0	N 88-52-28.5 E	98.94	100.00		
4/9			6-52-41.0	N 81-59-46.5 E	98.94	100.00		
4/10			6-52-43.0	N 75-07-06.5 E	98.95	100.01		
7	N 81-21-44.0 E	787.00	6-21-44.0	N 87-27-21.0 W	85.13	85.17	S 84-18-28.0 E	
8	S 86-18-38 E	833.00	1-22-32.0	S 86-59-54 E	20.00	20.00	S 87-41-10.0 E	

N 1/4 COR.
 7-2-16
 241541.56 N.
 2383348.46 E.

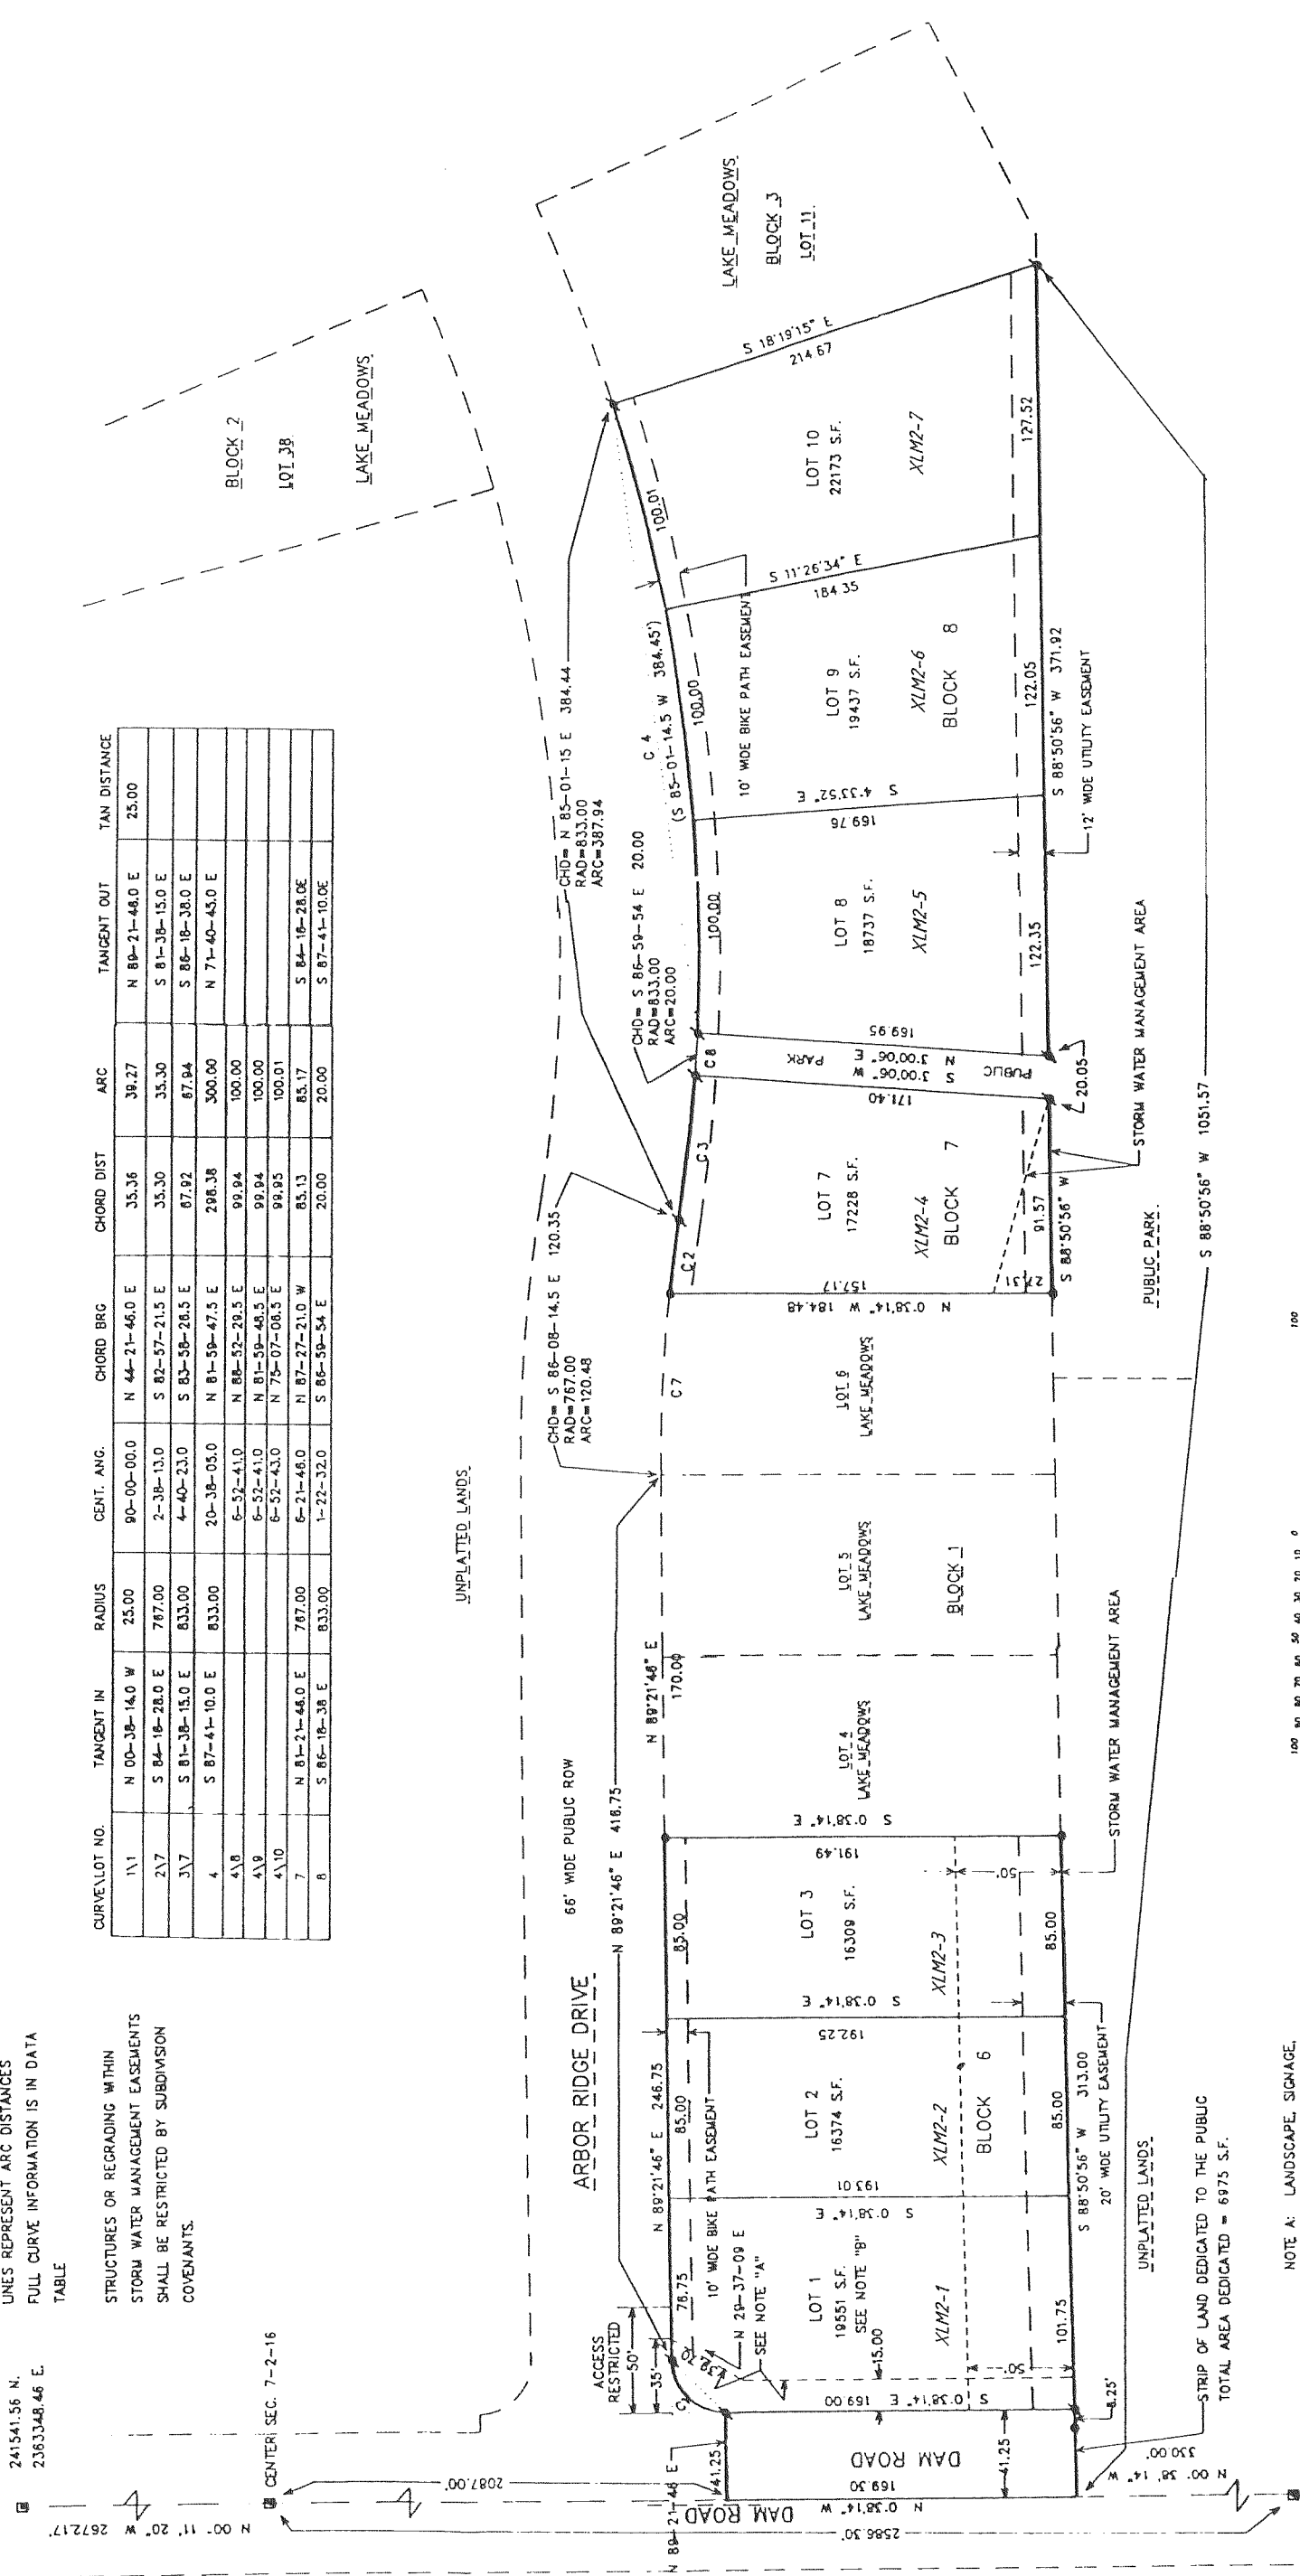

NOTE A: LANDSCAPE SIGNAGE
 AND VISION CORNER EASEMENT.
 NOTE B: LOT 1 IS HEREBY RESTRICTED
 TO NO DIRECT VEHICULAR ACCESS
 ONTO DAM ROAD.

S 1/4 CORNER
 7-2-16
 236283.26 N.
 2383388.03 E.

REVISIONS :