

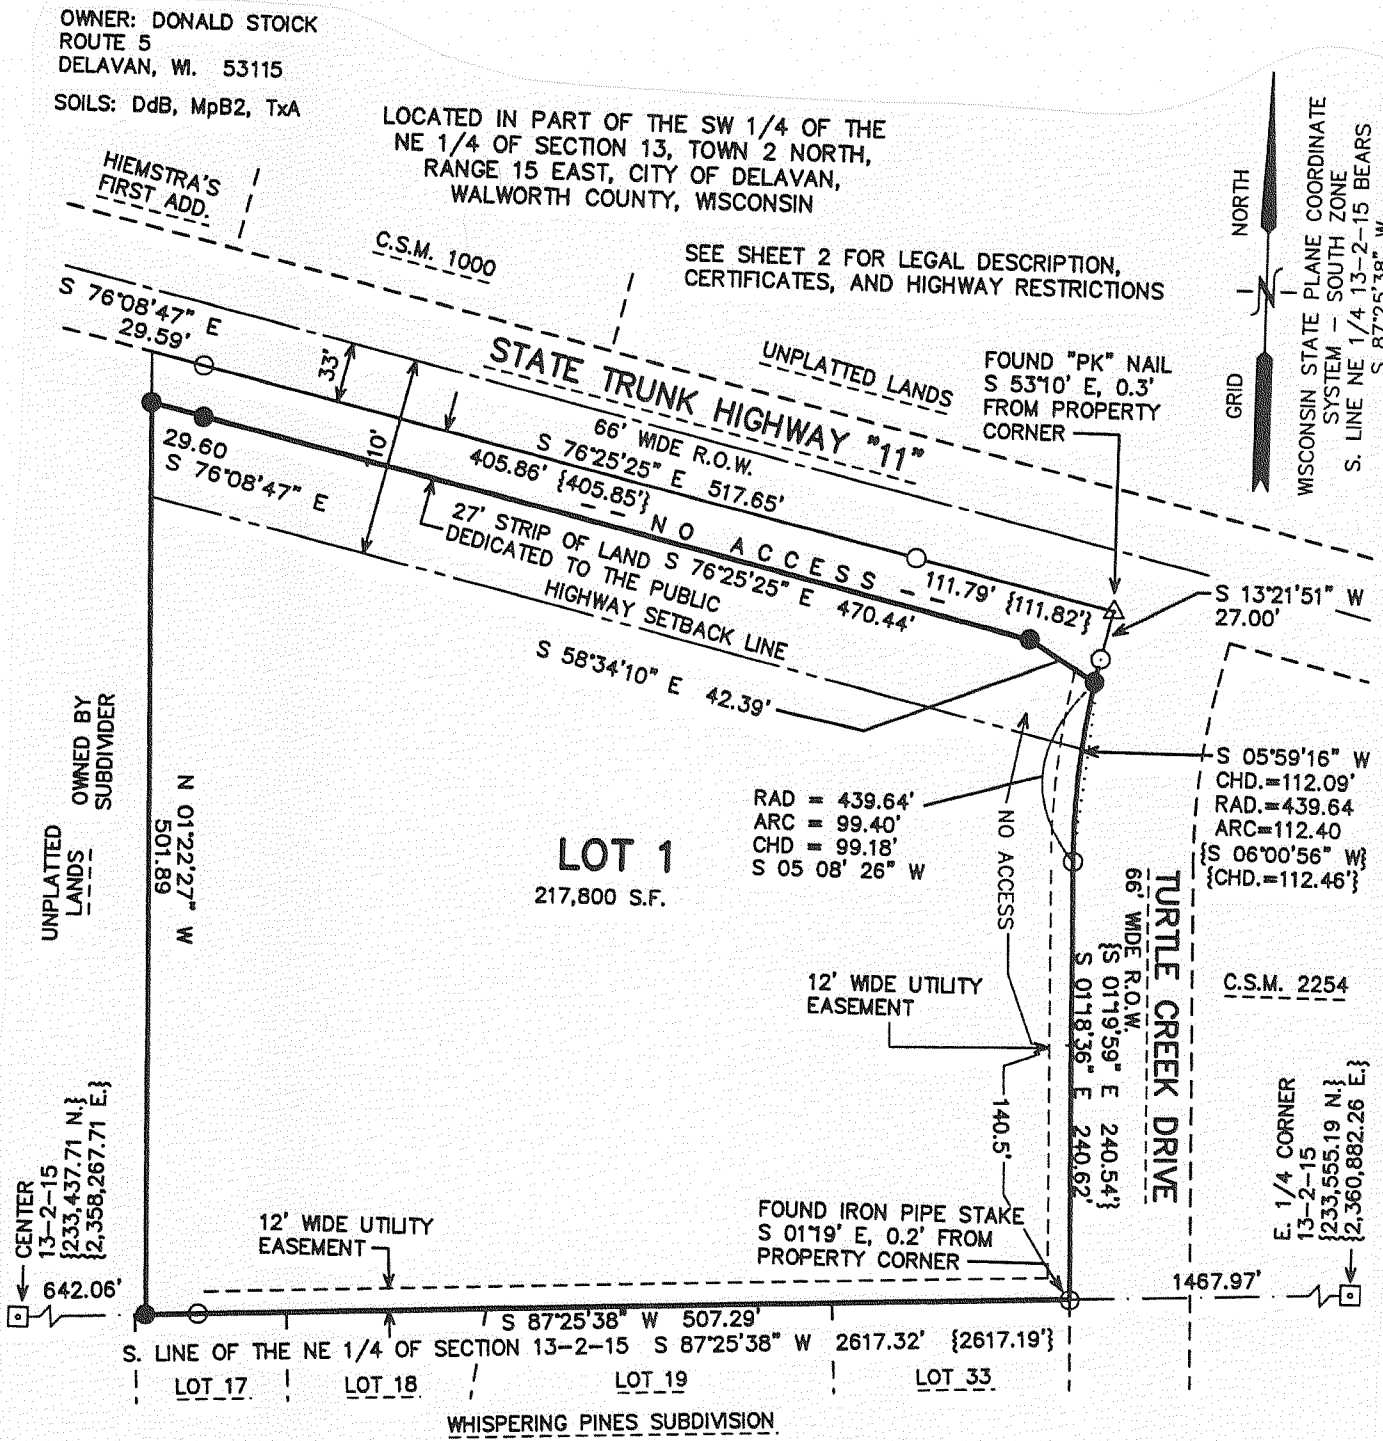



Certified Survey Map #3413

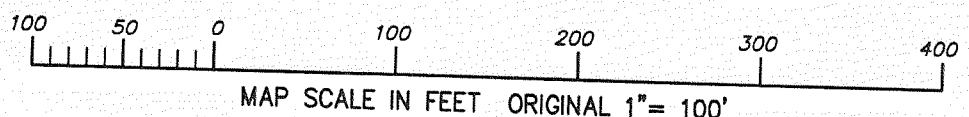

- LEGEND
- = SET IRON REBAR STAKE 24" x 3/4" x 1.13 lbs./ft.
  - = FOUND IRON PIPE STAKE, 1 3/8" O.D.
  - △ = FOUND "PK" NAIL IN PAVEMENT
  - = FOUND CONCRETE COUNTY MONUMENT W/BRASS CAP
  - {XXX} = RECORDED AS

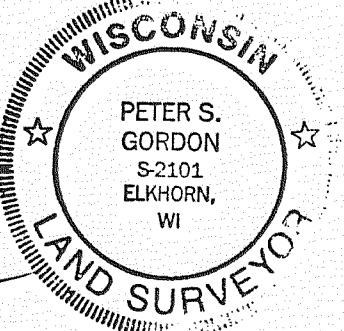


Certified Survey Map #3416

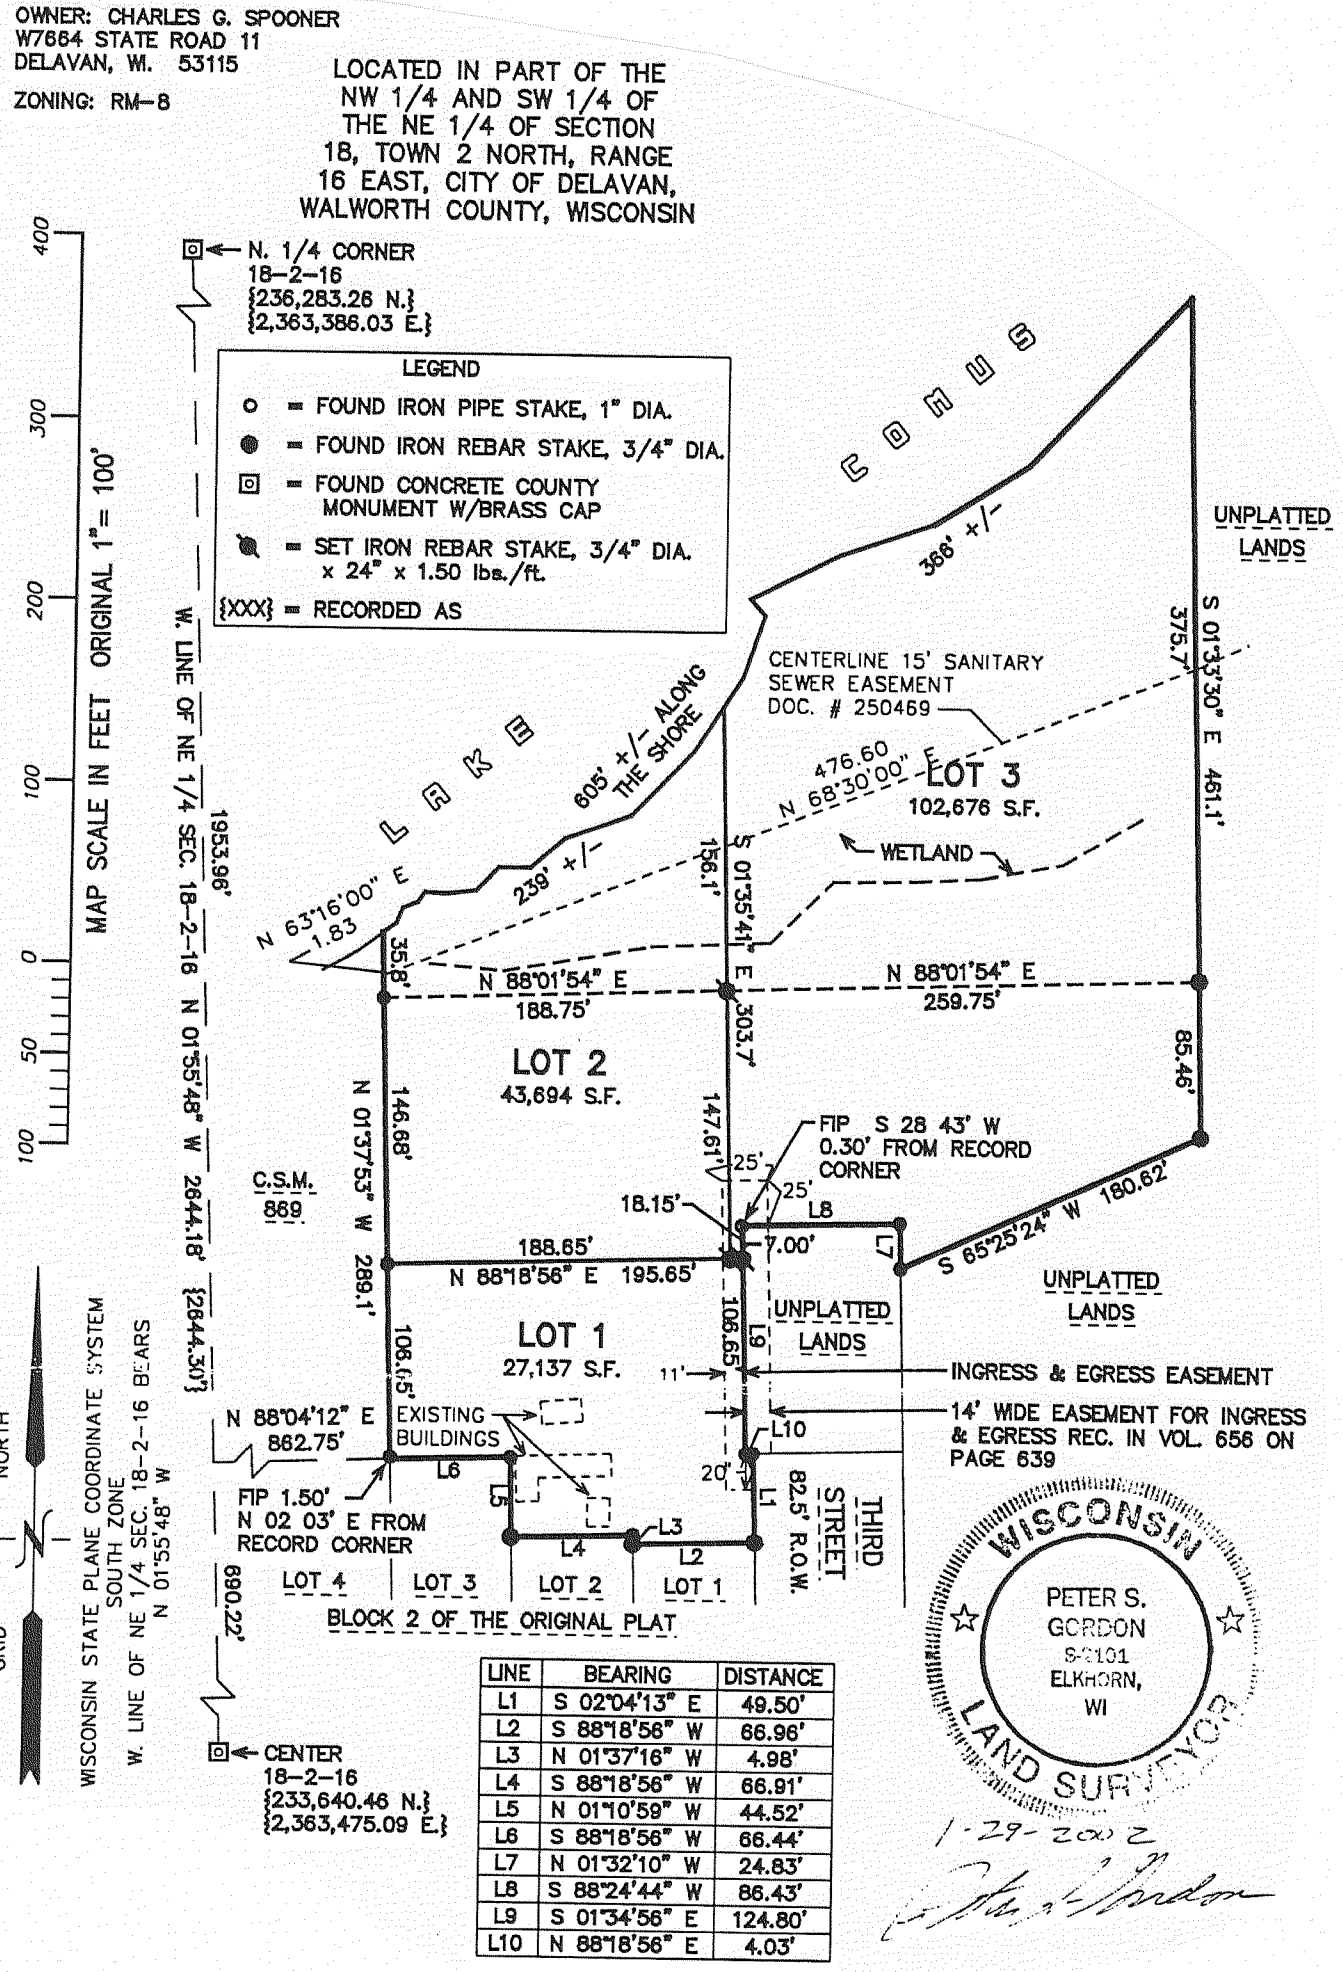

- LEGEND
- = FOUND IRON PIPE STAKE, 1" DIA.
  - = FOUND IRON REBAR STAKE, 3/4" DIA.
  - = FOUND CONCRETE COUNTY MONUMENT W/BRASS CAP
  - = SET IRON REBAR STAKE, 3/4" DIA. x 24" x 1.50 lbs./ft.
  - {XXX} = RECORDED AS

LINE	BEARING	DISTANCE
L1	S 02°04'13" E	49.50'
L2	S 88°18'56" W	66.96'
L3	N 01°37'16" W	4.98'
L4	S 88°18'56" W	66.91'
L5	N 01°10'59" W	44.52'
L6	S 88°18'56" W	66.44'
L7	N 01°32'10" W	24.83'
L8	S 88°24'44" W	86.43'
L9	S 01°34'56" E	124.80'
L10	N 88°18'56" E	4.03'

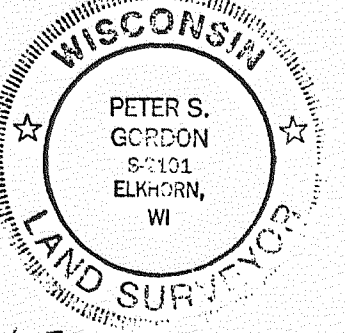

1-29-2002  
*Peter S. Gordon*