



# CERTIFIED SURVEYS 640 AND 699

## TOWN OF EAST TROY

CERTIFIED SURVEY MAP NO. 633 (Nka 640)  
 LOCATED IN THE SE1/4 OF SECTION 9, T4N R18E, WALWORTH COUNTY, WISCONSIN

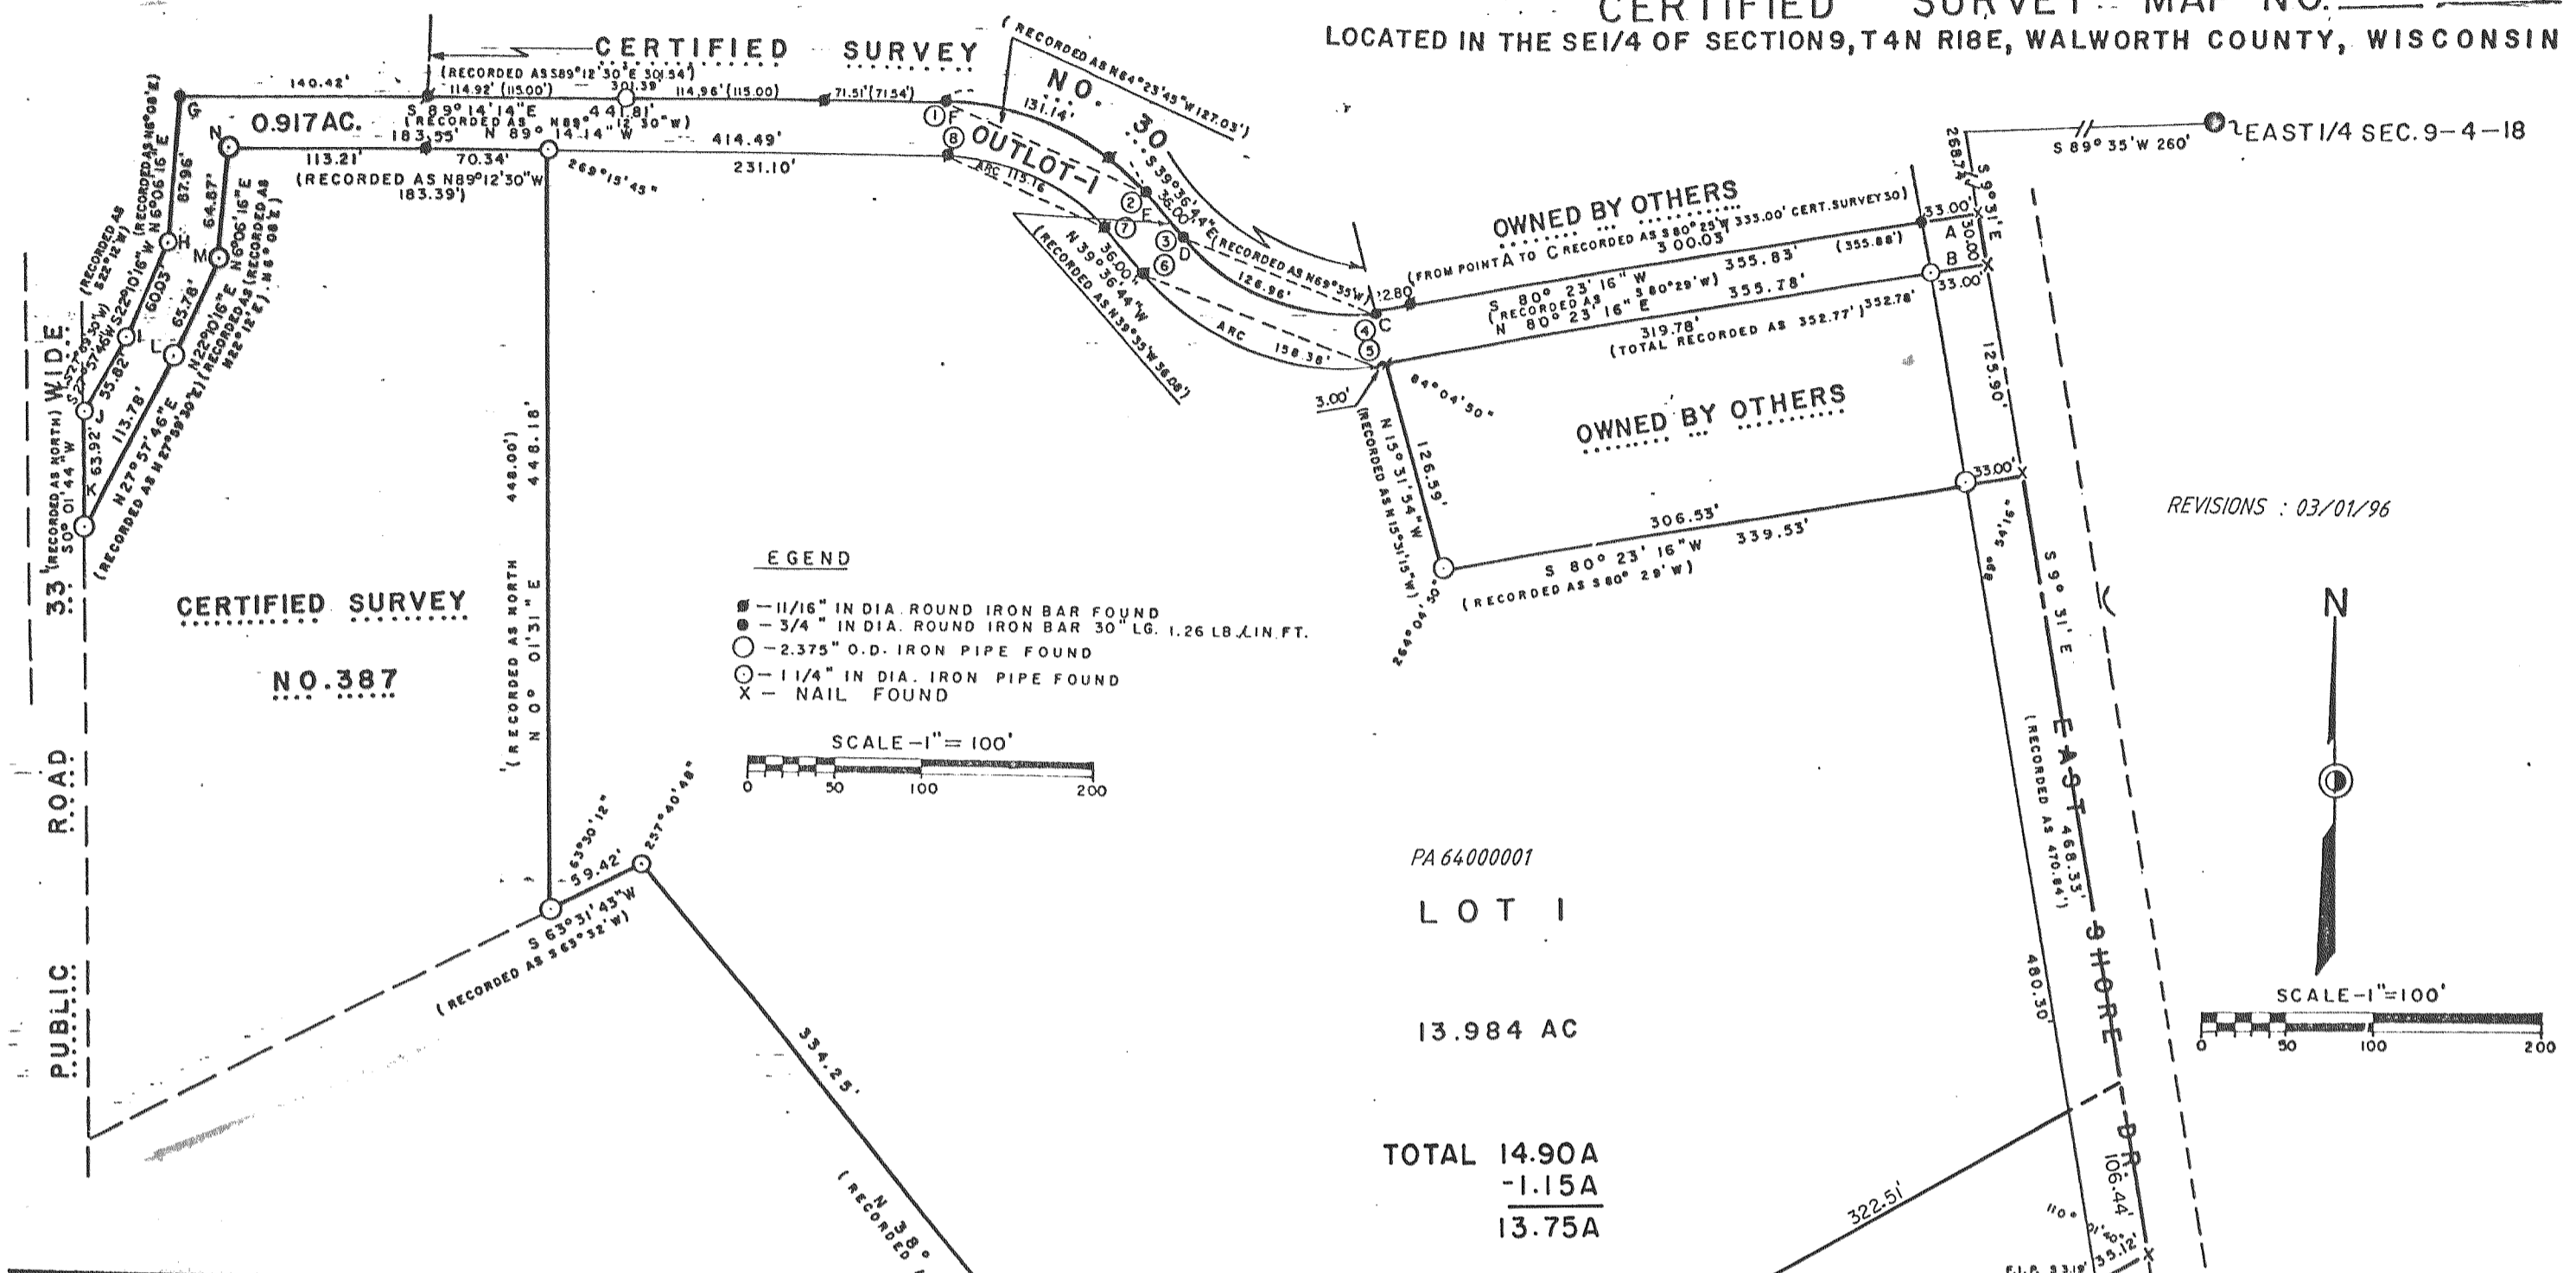

CERTIFIED SURVEY MAP NO. 699  
 LOCATED IN THE SOUTHWEST 1/4  
 OF SECTION 23, T4N, R18E,  
 WALWORTH COUNTY, WISCONSIN.

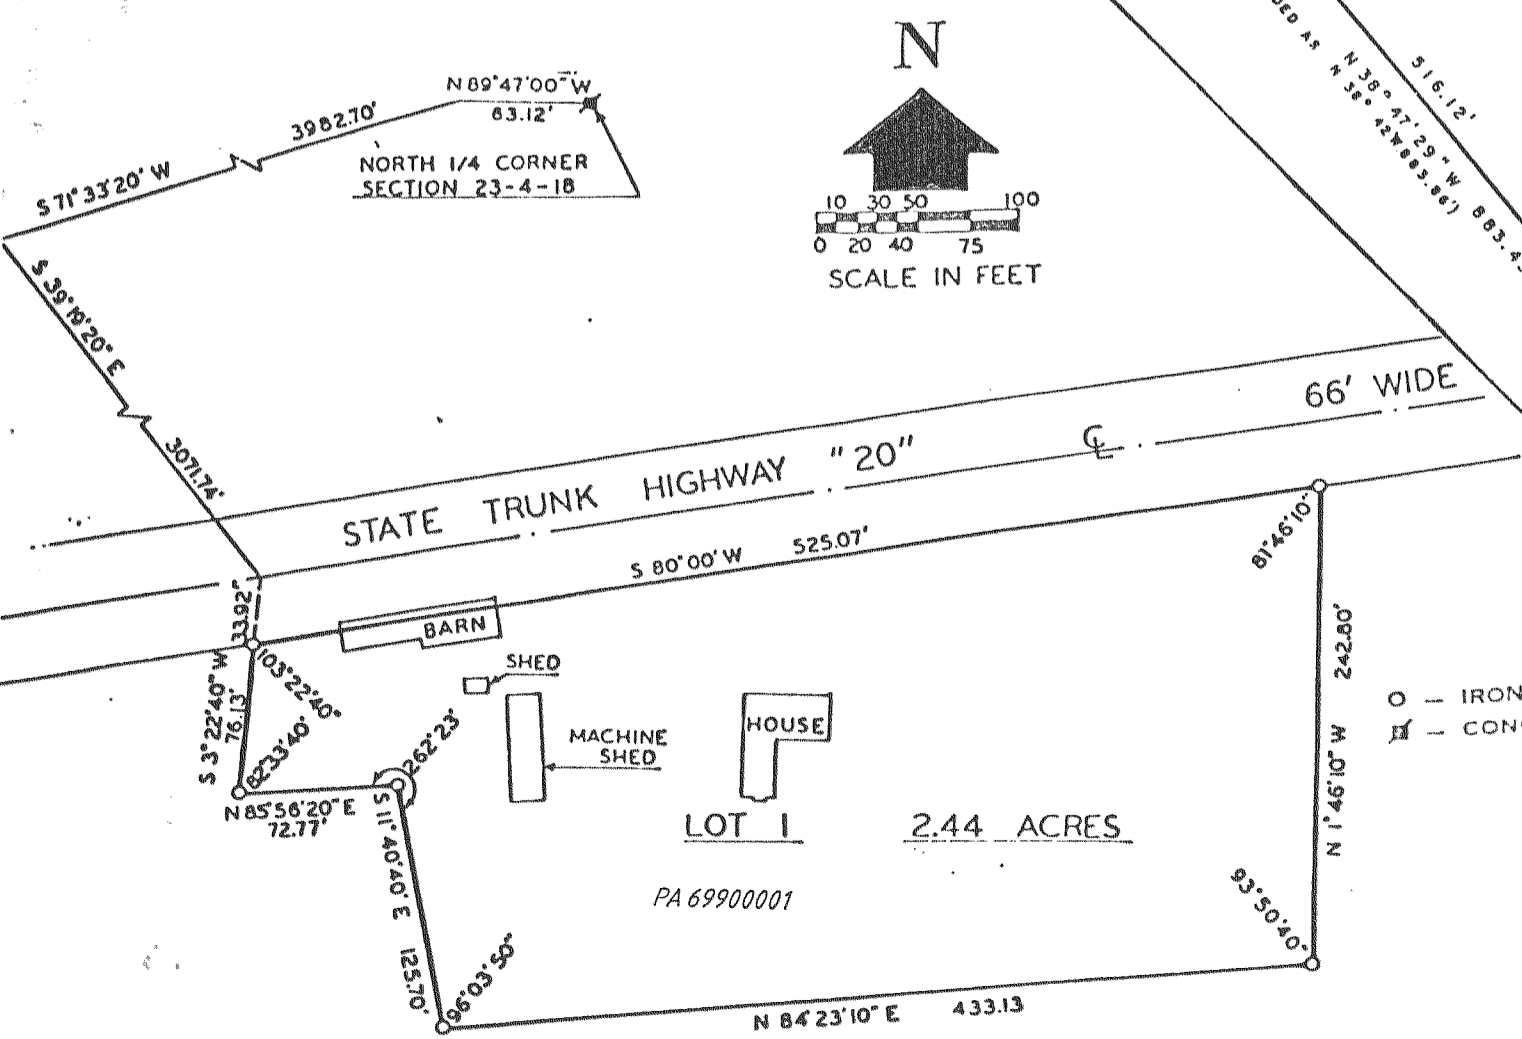

ANGLE CHART

A	89° 54' 16"
B	90° 05' 44"
C	210° 00' 00"
D	210° 00' 00"
E	155° 11' 15"
F	155° 11' 15"
G	95° 20' 30"
H	196° 04' 00"
I	185° 47' 30"
J	152° 03' 58"
K	27° 56' 02"
L	174° 12' 30"
M	163° 56' 00"
N	264° 39' 30"

CURVE DATA TABLE

CURVE NO.	LOT NO.	RADIUS LENGTH	CHORD LENGTH	CHORD BEARING	CENTRAL ANGLE
1-2	OL	151.41	127.09	S64°25'29"E	49°37'30"
3-4	OL	121.24	121.24	S69°36'44"E	60°00'00"
5-6	I	151.24	151.24	S69°36'44"E	60°00'00"
7-8	I	121.41	101.90	S64°25'29"E	49°37'30"

BEARING REFERENCED TO CENTERLINE EAST SHORE DRIVE AS RECORDED ON PREVIOUS SURVEYS