


CERTIFIED SURVEYS 880, 892, 926

TOWN OF EAST TROY

56


Certified Survey Map No. 926

located in the Northwest 1/4 of Section 20, T4N, R18E,

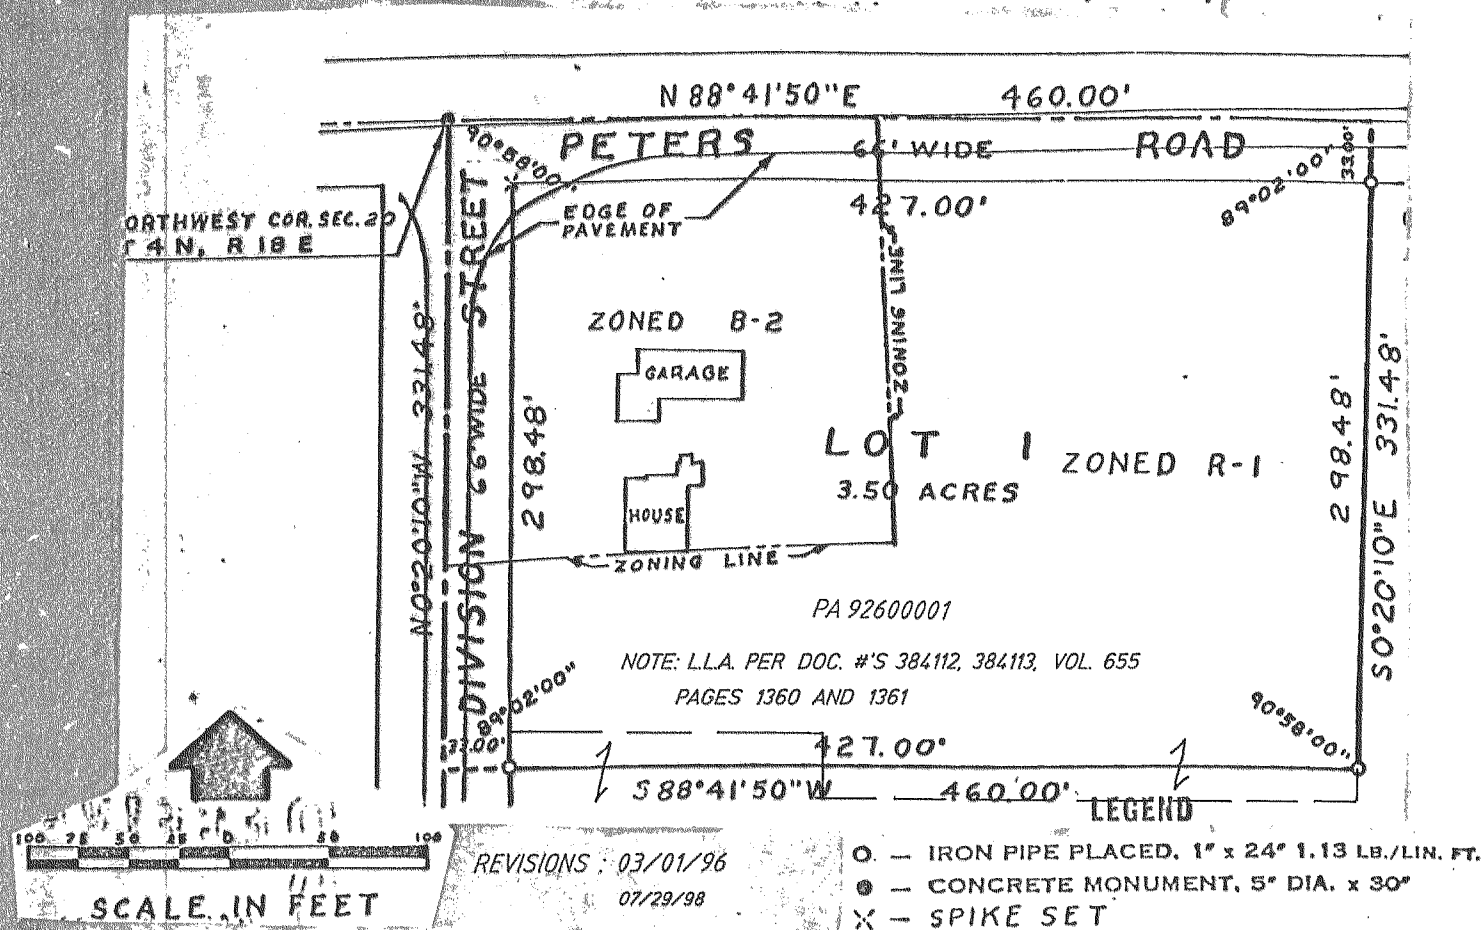


CERTIFIED SURVEY MAP NO. 892

A parcel of land located in the South east 1/4 of Section 11, T4N, R18E, Walworth County, Wisconsin described as

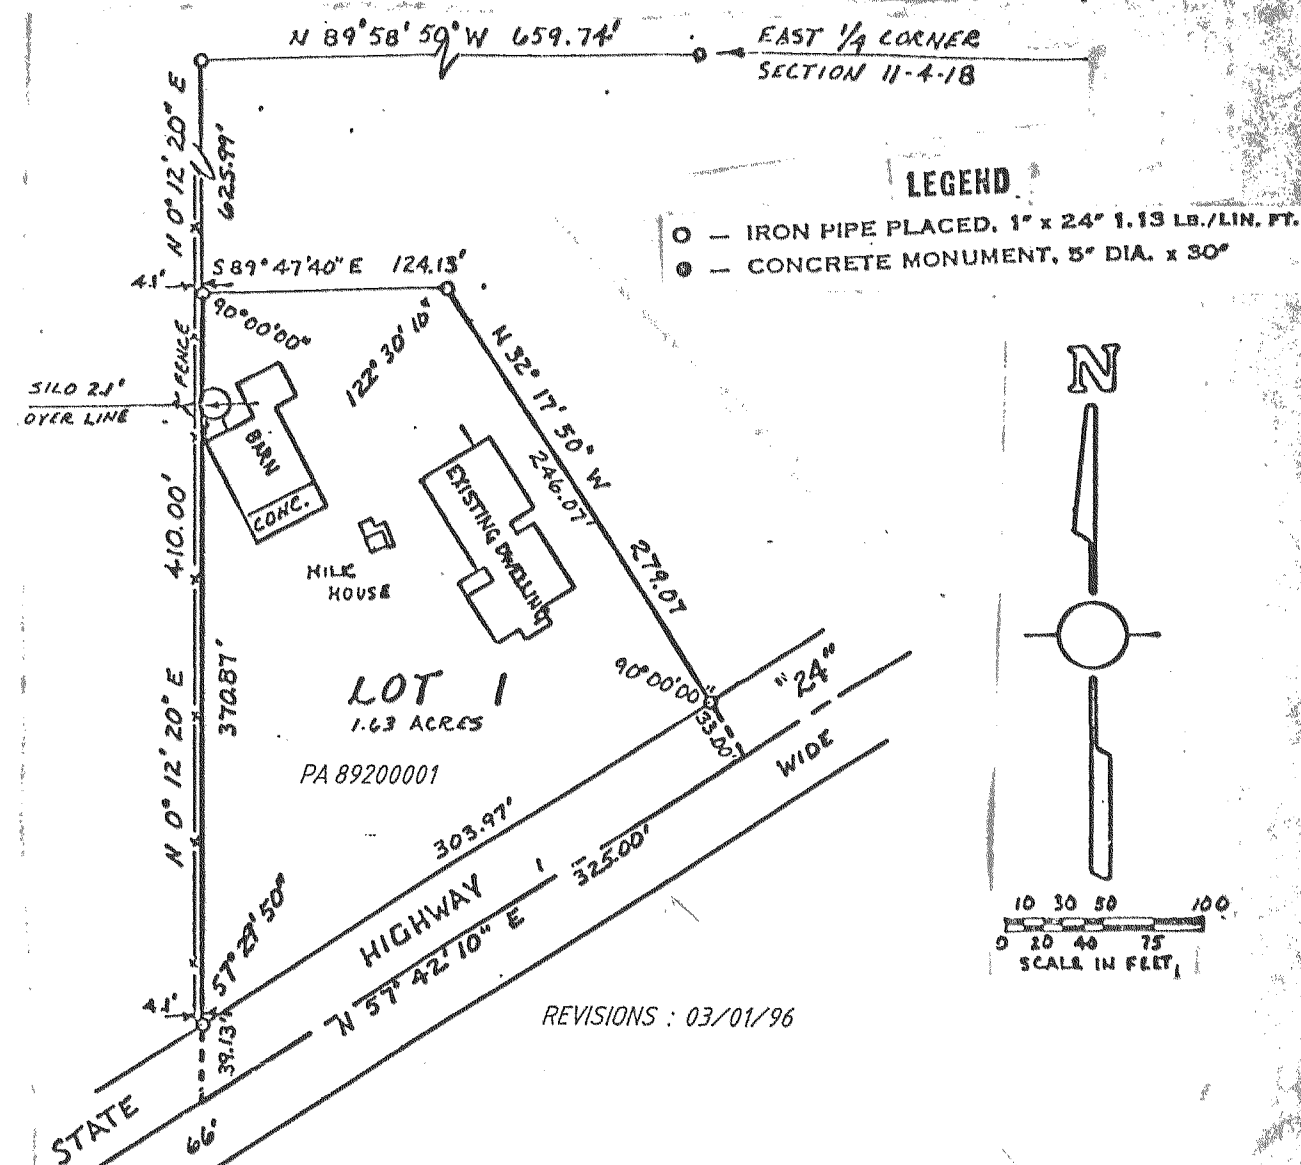

CERTIFIED SURVEY MAP NO. 880

LAND IS LOCATED IN LOT 9, AND THE EAST 1/2 OF LOT 10, BLOCK 2, SKONEY'S SUB-DIVISION, TOWN 4 NORTH, RANGE 18 EAST, WALWORTH COUNTY, WISCONSIN,

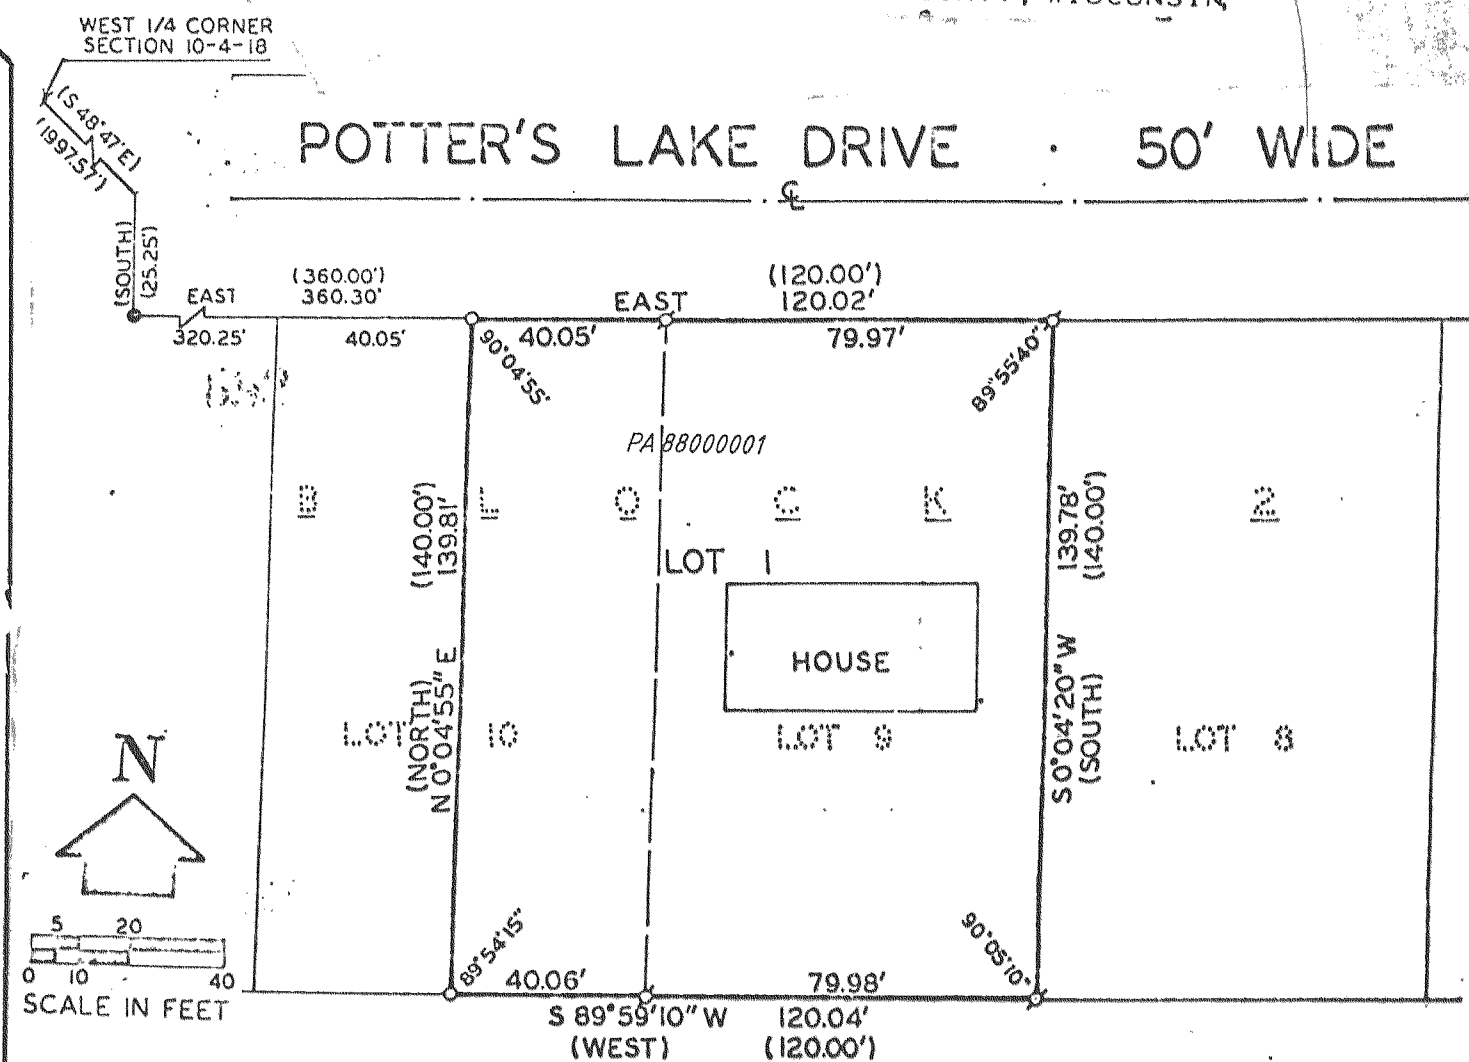

NOTE: THE SOUTH RIGHT-OF-WAY LINE OF POTTER'S LAKE DRIVE IS ASSUMED EAST FROM PREVIOUS SURVEY RECORDS.