


CERTIFIED SURVEYS 2043, 2076, 2082

TOWN OF EAST TROY

CERTIFIED SURVEY NO. 2043


Land located in the Southwest 1/4 of Section 23 & In the Northwest 1/4 of Section 26, T4N, R18E, Walworth County, Wisconsin

VOLUME 9 PAGE 366

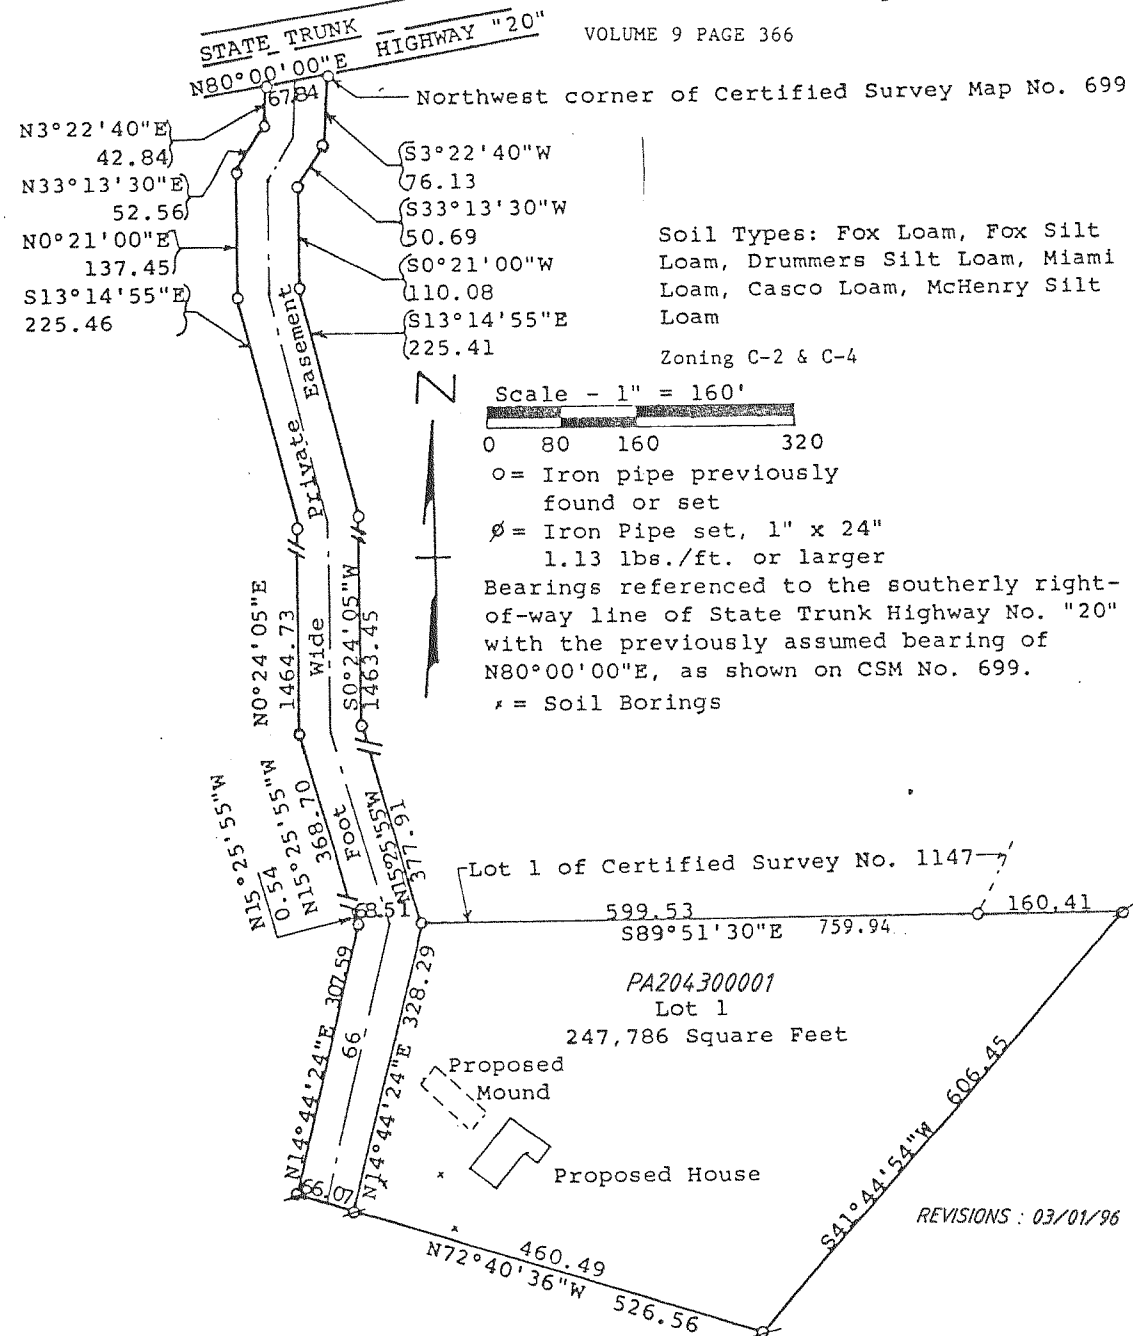

WALWORTH COUNTY CERTIFIED SURVEY MAP NO. 2076 . VOLUME 10 PAGE 43

Part of the Southeast 1/4 of the Northwest 1/4 and the Northeast 1/4 of the Northwest 1/4 of Section 35, Township 4 North, Range 18 East of the 4th Principal Meridian in the Township of East Troy, Walworth County, Wisconsin.

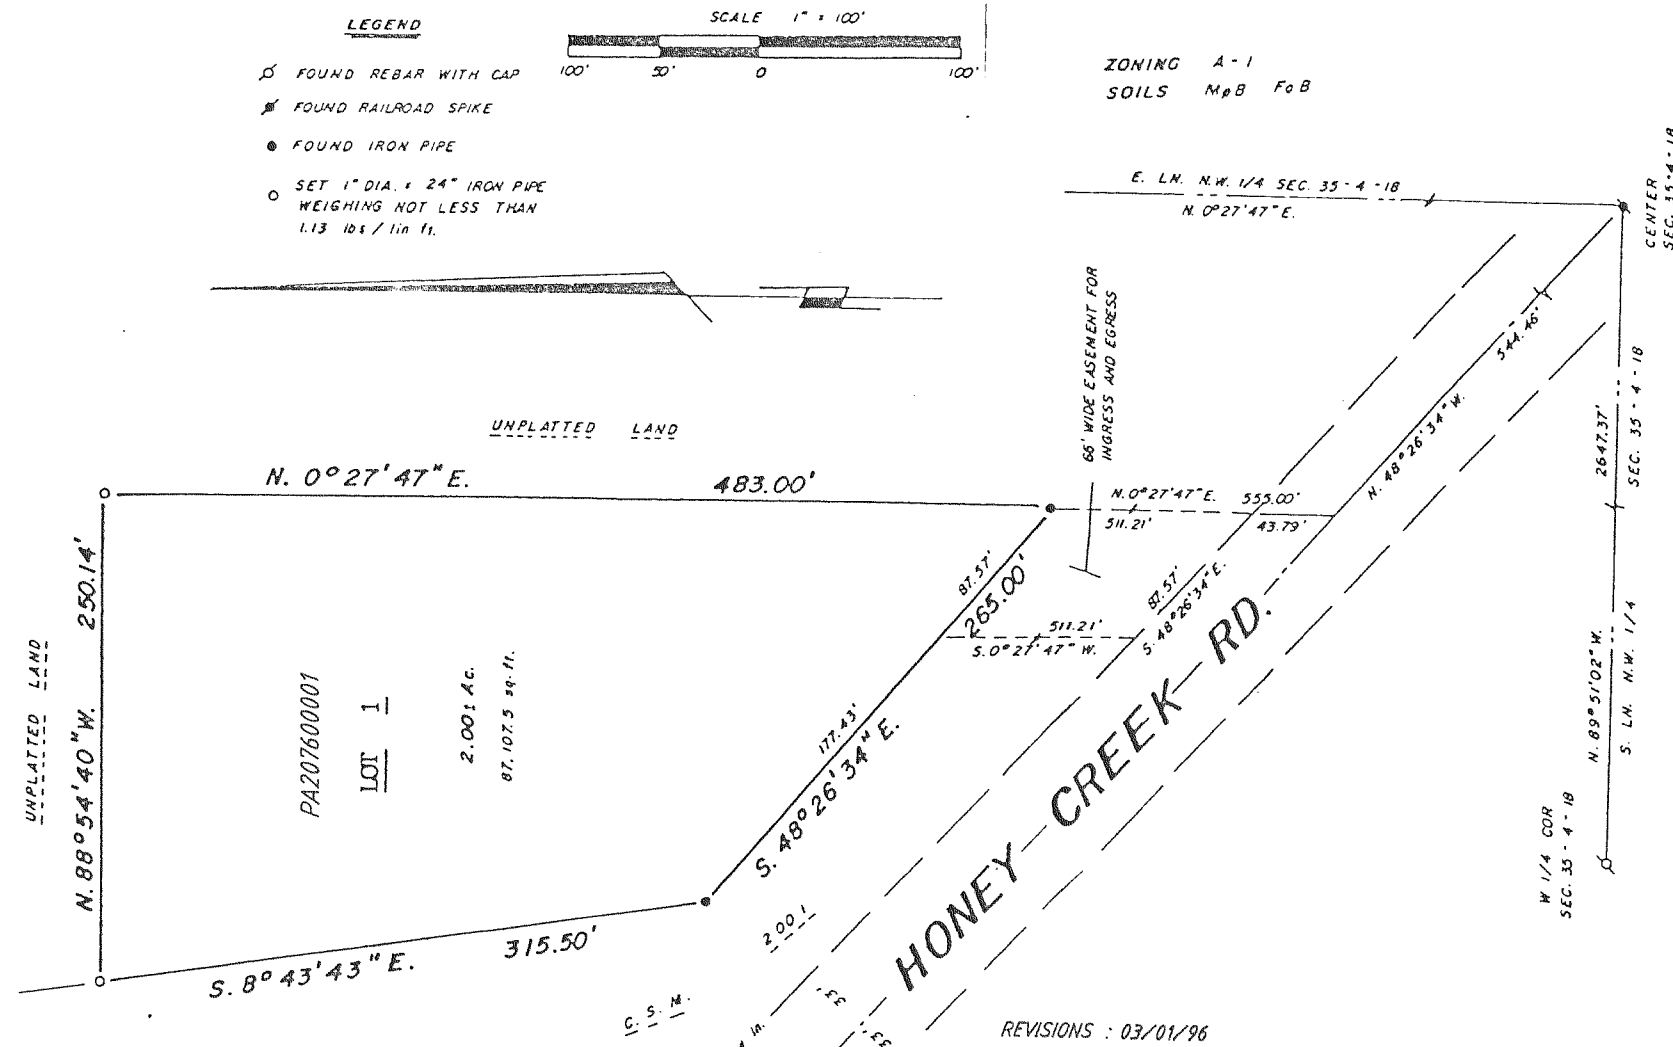

WALWORTH COUNTY CERTIFIED SURVEY MAP NO. 2082 . VOLUME 10 PAGE 54

REVISIONS: 03/01/96

Part of the Southeast 1/4 of the Northwest 1/4 of Section 35, Township 4 North, Range 18 East of the 4th Principal Meridian in the Township of East Troy, Walworth County, Wisconsin.

