


LAKE BEULAH SUB'D.
HUNTER'S AND FRAISER'S ADDITION
HUNTER'S BLOCK

SECTION 12, T4N, R18E - TOWN OF EAST TROY

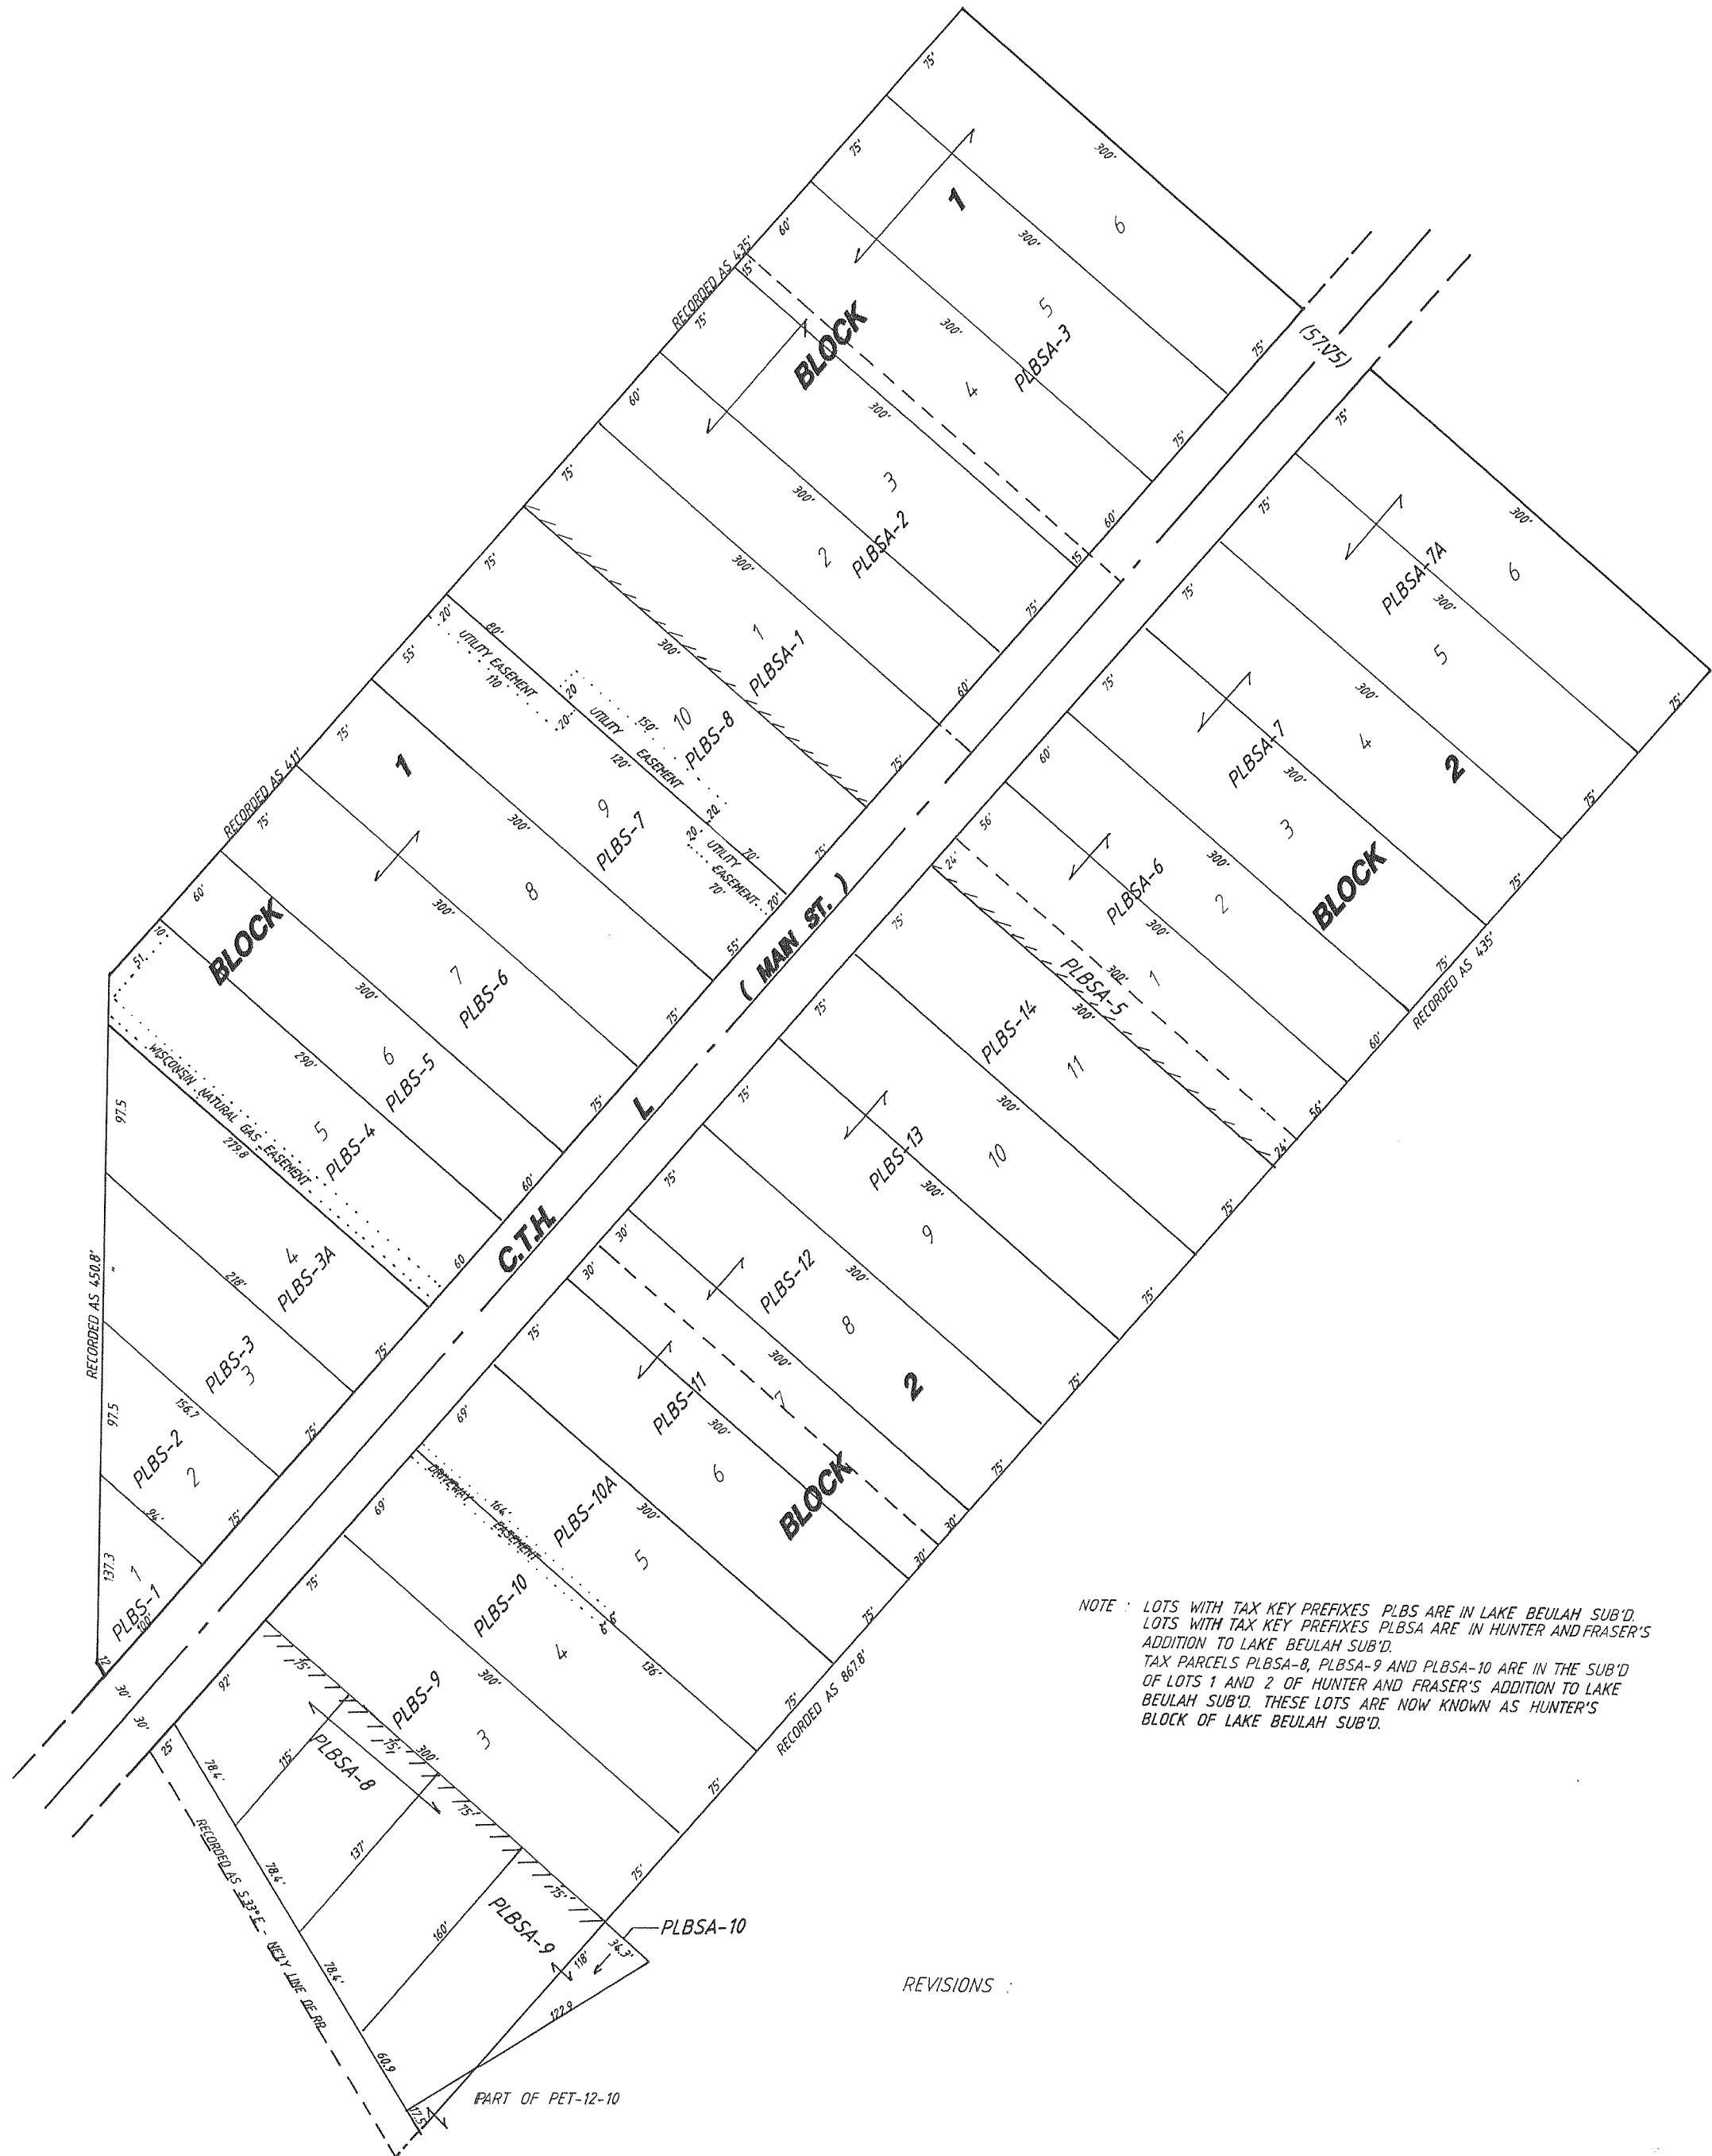

NOTE : LOTS WITH TAX KEY PREFIXES PLBS ARE IN LAKE BEULAH SUB'D.
 LOTS WITH TAX KEY PREFIXES PLBSA ARE IN HUNTER AND FRAISER'S
 ADDITION TO LAKE BEULAH SUB'D.
 TAX PARCELS PLBSA-8, PLBSA-9 AND PLBSA-10 ARE IN THE SUB'D
 OF LOTS 1 AND 2 OF HUNTER AND FRAISER'S ADDITION TO LAKE
 BEULAH SUB'D. THESE LOTS ARE NOW KNOWN AS HUNTER'S
 BLOCK OF LAKE BEULAH SUB'D.

REVISIONS :