
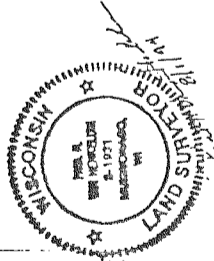


# BEULAH LAKE FARMS


LOCATION MAP

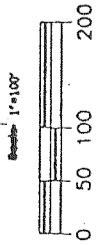

LEGEND

- [ ] BUILDING ENVELOPES
- [ ] S.F. SQUARE FOOTAGE
- IRON PIPE SET  
2" DIA. x 30' L.  
3.65#/L.F.
- /// NO ACCESS

BEING A SUBDIVISION LOCATED IN PART OF NORTHWEST, SOUTHWEST AND SOUTHWEST QUARTERS OF THE NORTHWEST QUARTER, AND PART OF THE NORTHEAST, NORTHWEST, SOUTHWEST AND SOUTHWEST QUARTERS OF THE NORTHEAST QUARTER OF SECTION 3, TOWNSHIP 4 NORTH, RANGE 18 EAST, TOWN OF EAST TROY, WALWORTH COUNTY, WISCONSIN.

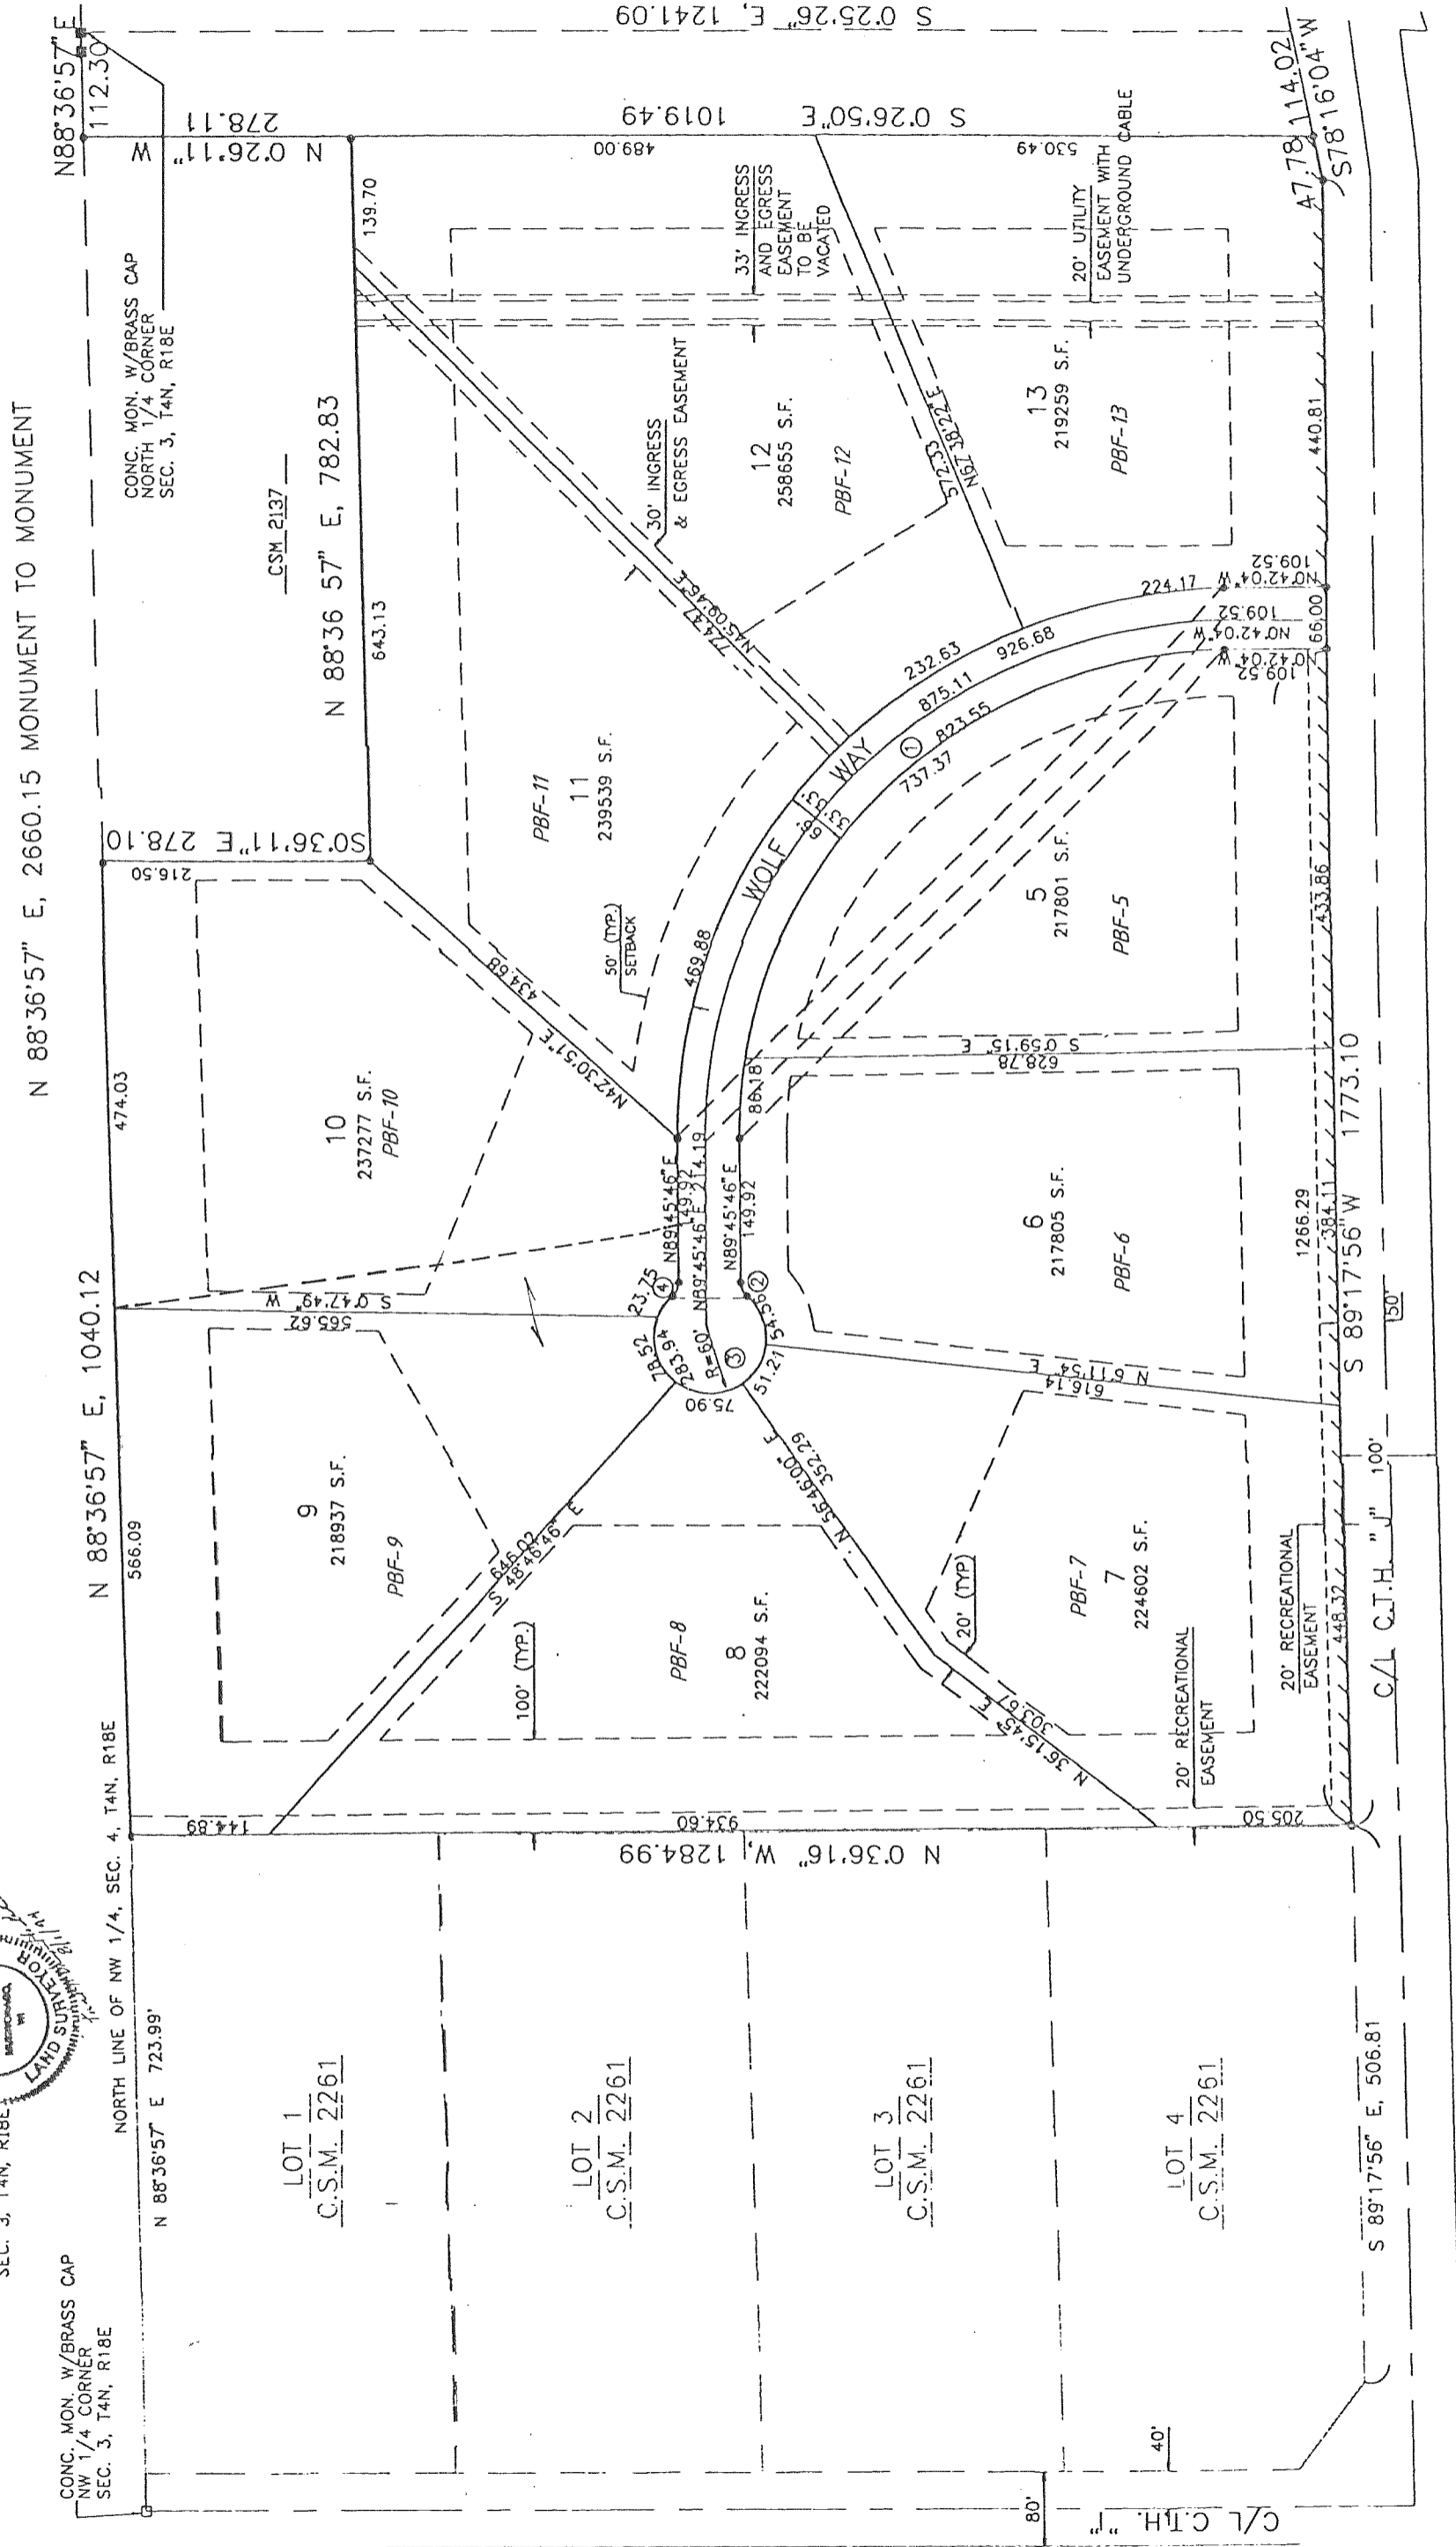

SEE SHEET 2

REVISIONS : 06/20/95