


- DENOTES 2" DIAMETER IRON PIPE FOUND
- ⊂ DENOTES 1" DIAMETER IRON PIPE FOUND
- DENOTES 1-1/4" DIAMETER NO. 10 REBAR, 30" LONG, WEIGHING 4.3 LBS./ FT. SET.
- DENOTES 3/4" DIAMETER IRON ROD 24" LONG WEIGHING 1.5 LBS./ FT. SET.

DO - RAE HEIGHTS ADDITION NO. 1

VILLAGE OF EAST TROY

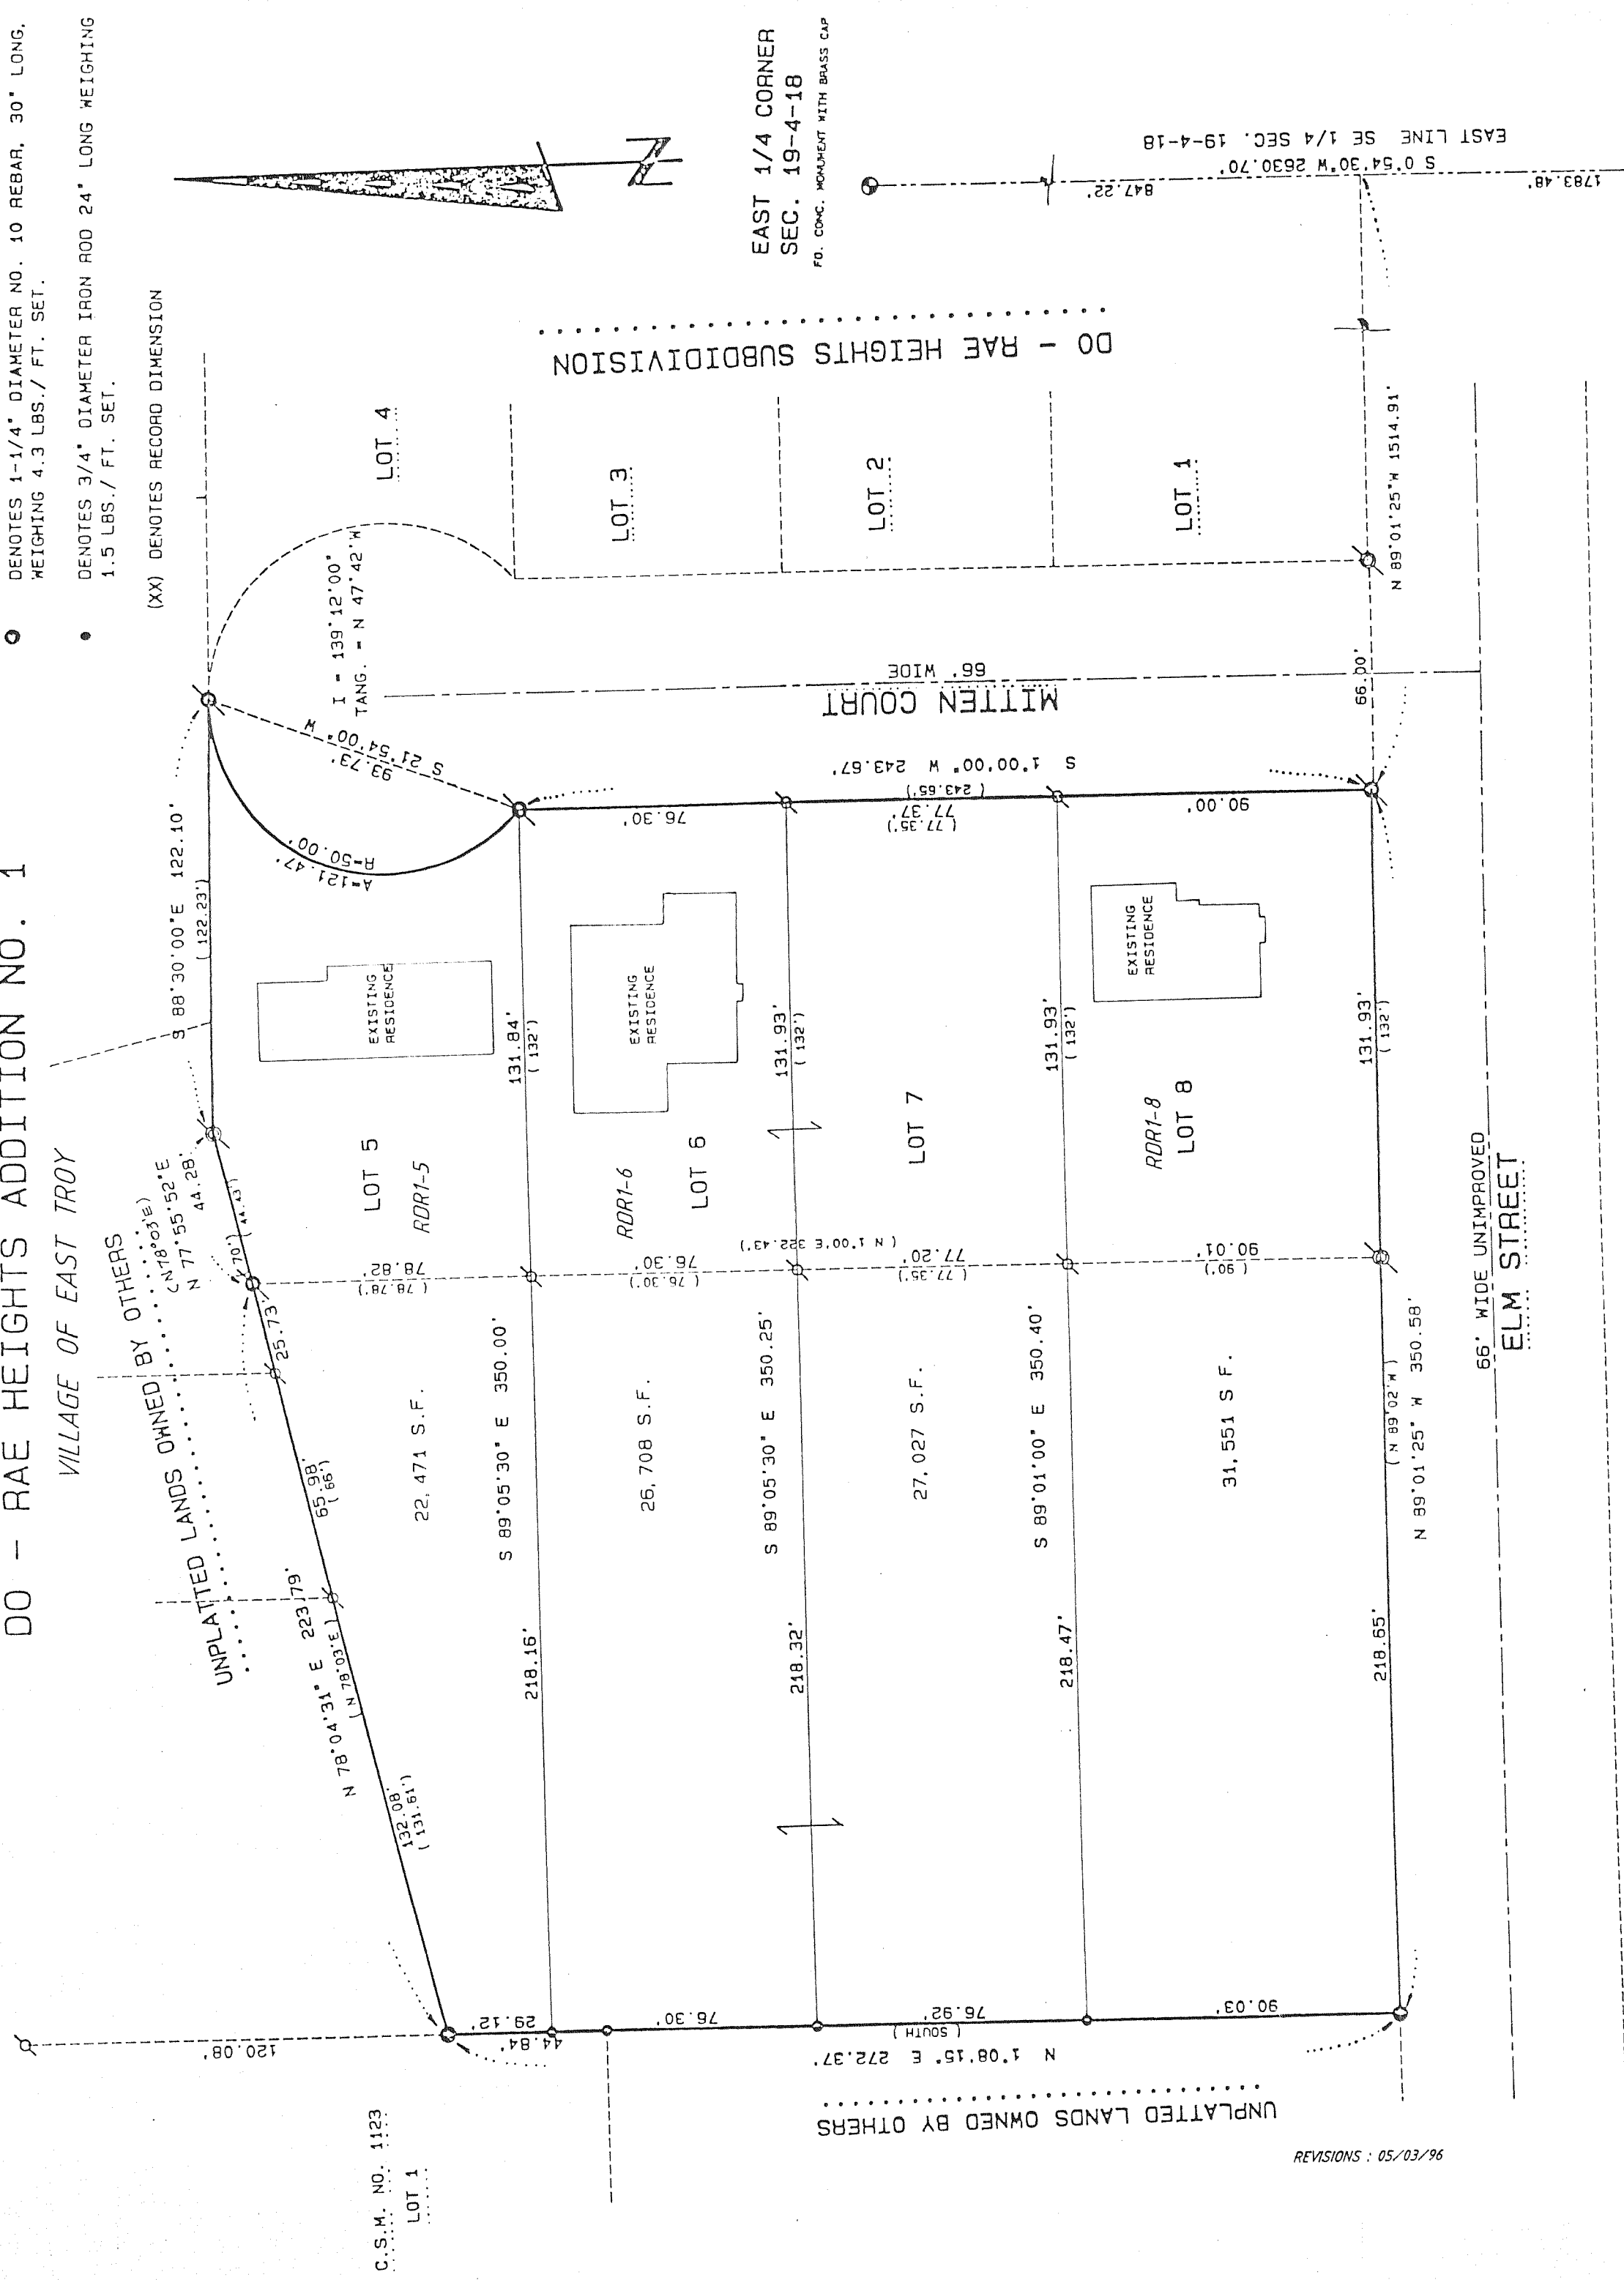

C.S.M. NO. 1123  
LOT 1

REVISIONS : 05/03/96

UNPLATTED LANDS OWNED BY OTHERS

SOUTHEAST CORNER  
SEC. 19-4-18  
FD. CONC. MONUMENT WITH BRASS CAP

EAST 1/4 CORNER  
SEC. 19-4-18  
FD. CONC. MONUMENT WITH BRASS CAP