

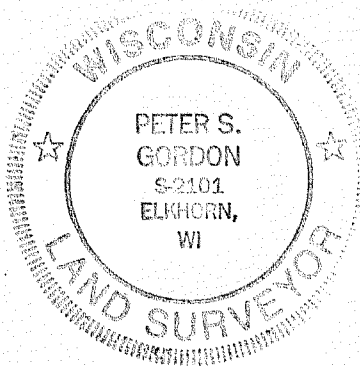


Certified Survey Map  
#3696

7 RIDGWAY COURT- P.O. BOX 437  
ELKHORN, WISCONSIN 53121  
PHONE (262) 723-2098  
FAX (262) 723-5886  
OWNERS:  
LHN EMPLOYEE CHILD CARE CENTER  
240 EAST COMMERCE COURT  
ELKHORN, WI 53121  
CITY OF ELKHORN  
ELKHORN, WI 53121  
ZONING: B-2  
SOILS: ScA; Ph


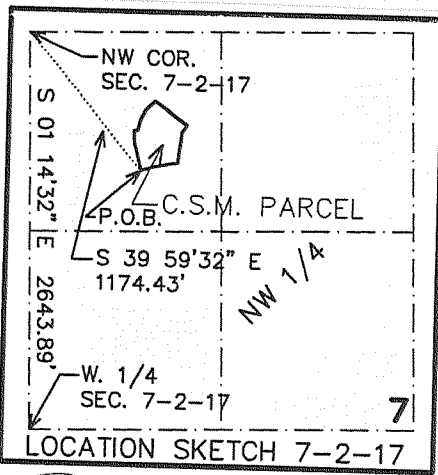


*Peter S. Gordon*  
7/29/2004  
Revised 8/10/04

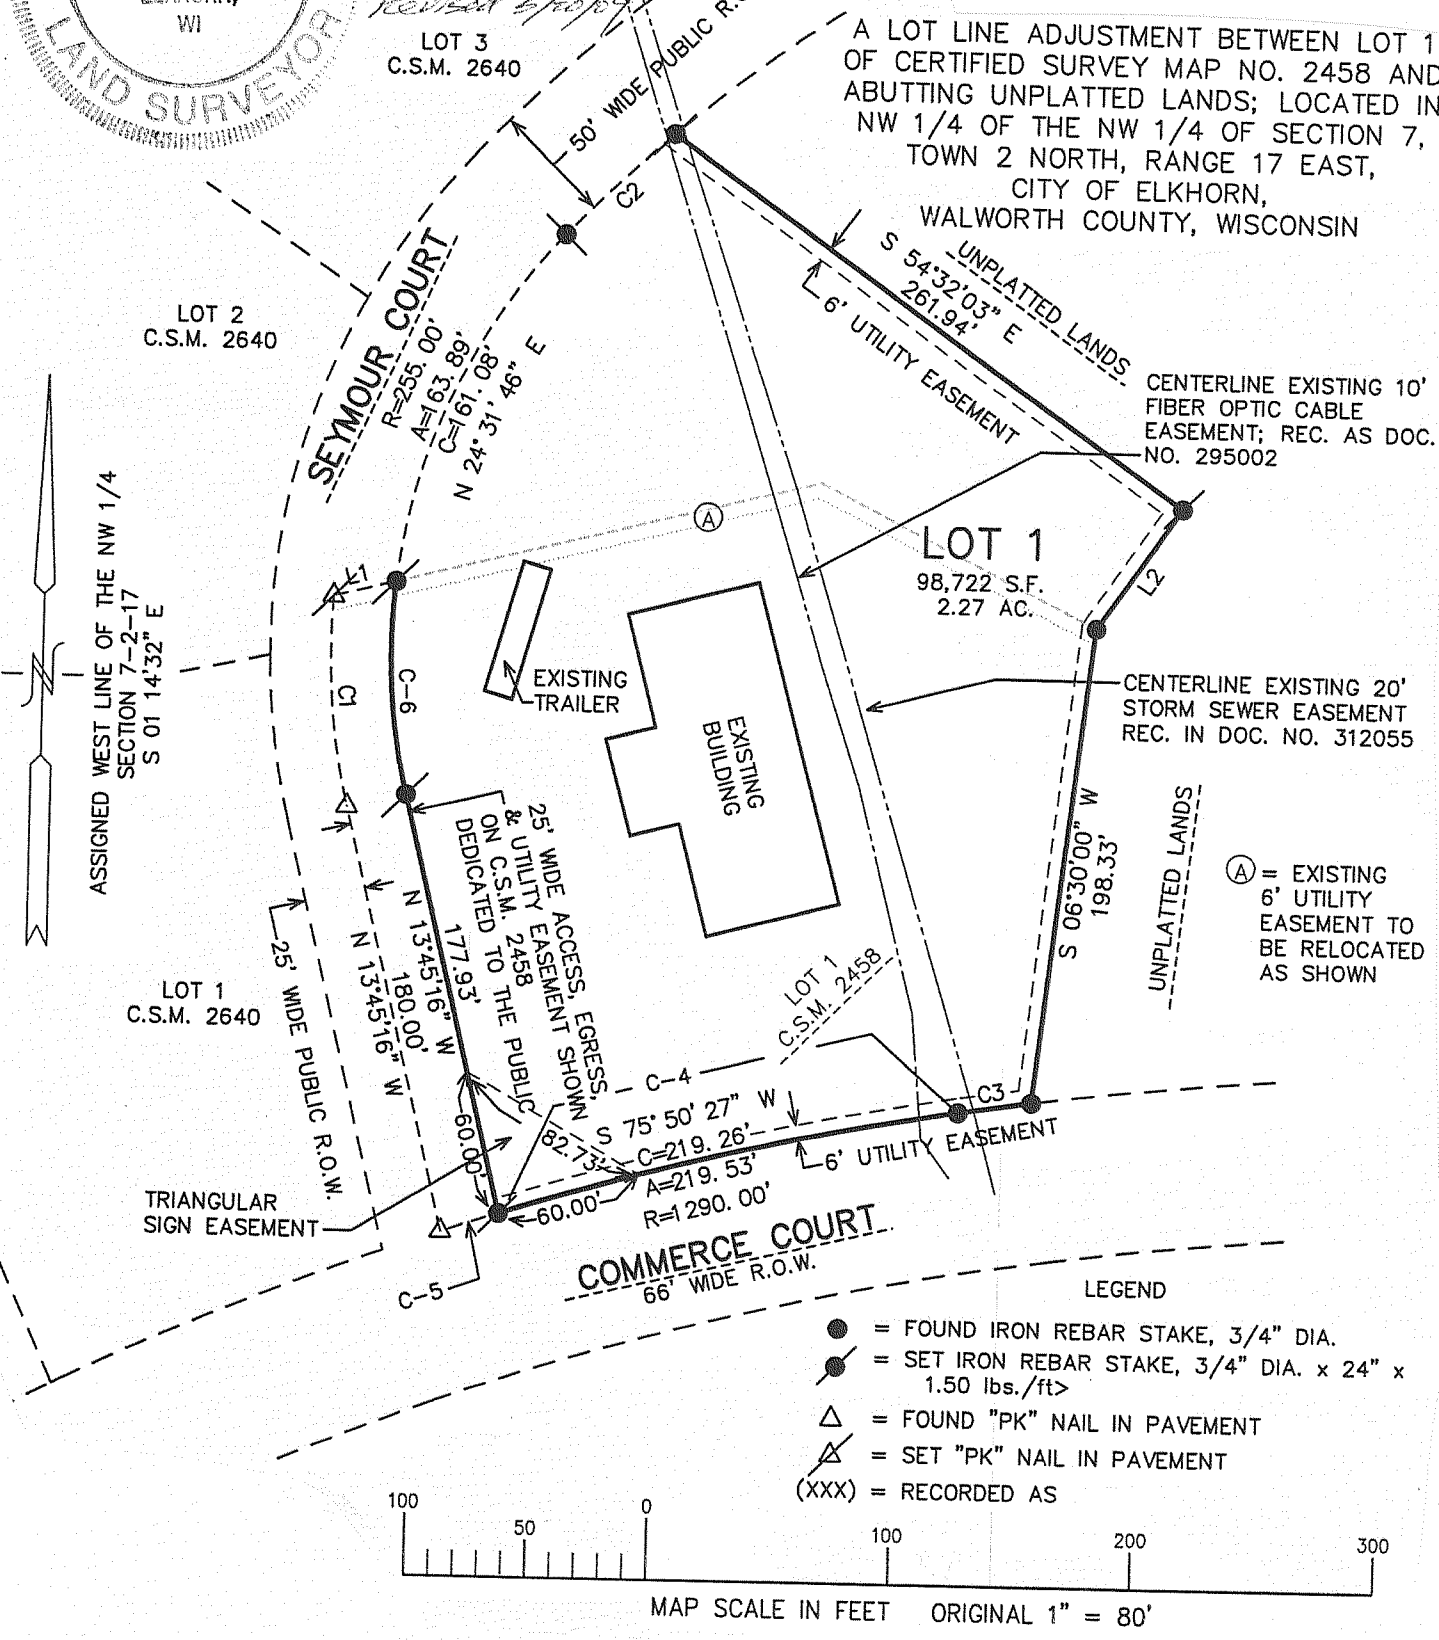

Certified Survey Map  
#3720

A REPLAT OF LOTS 2, 3, & 4 OF CERTIFIED SURVEY MAP NO. 2640  
LOCATED IN THE NW 1/4 OF THE NW 1/4 OF SECTION 7, T2N, R17E

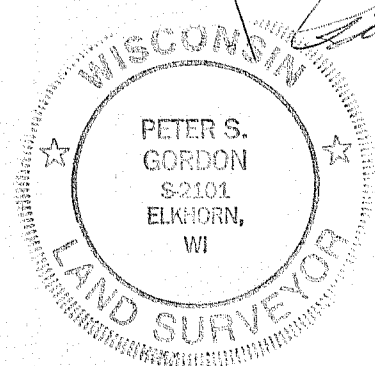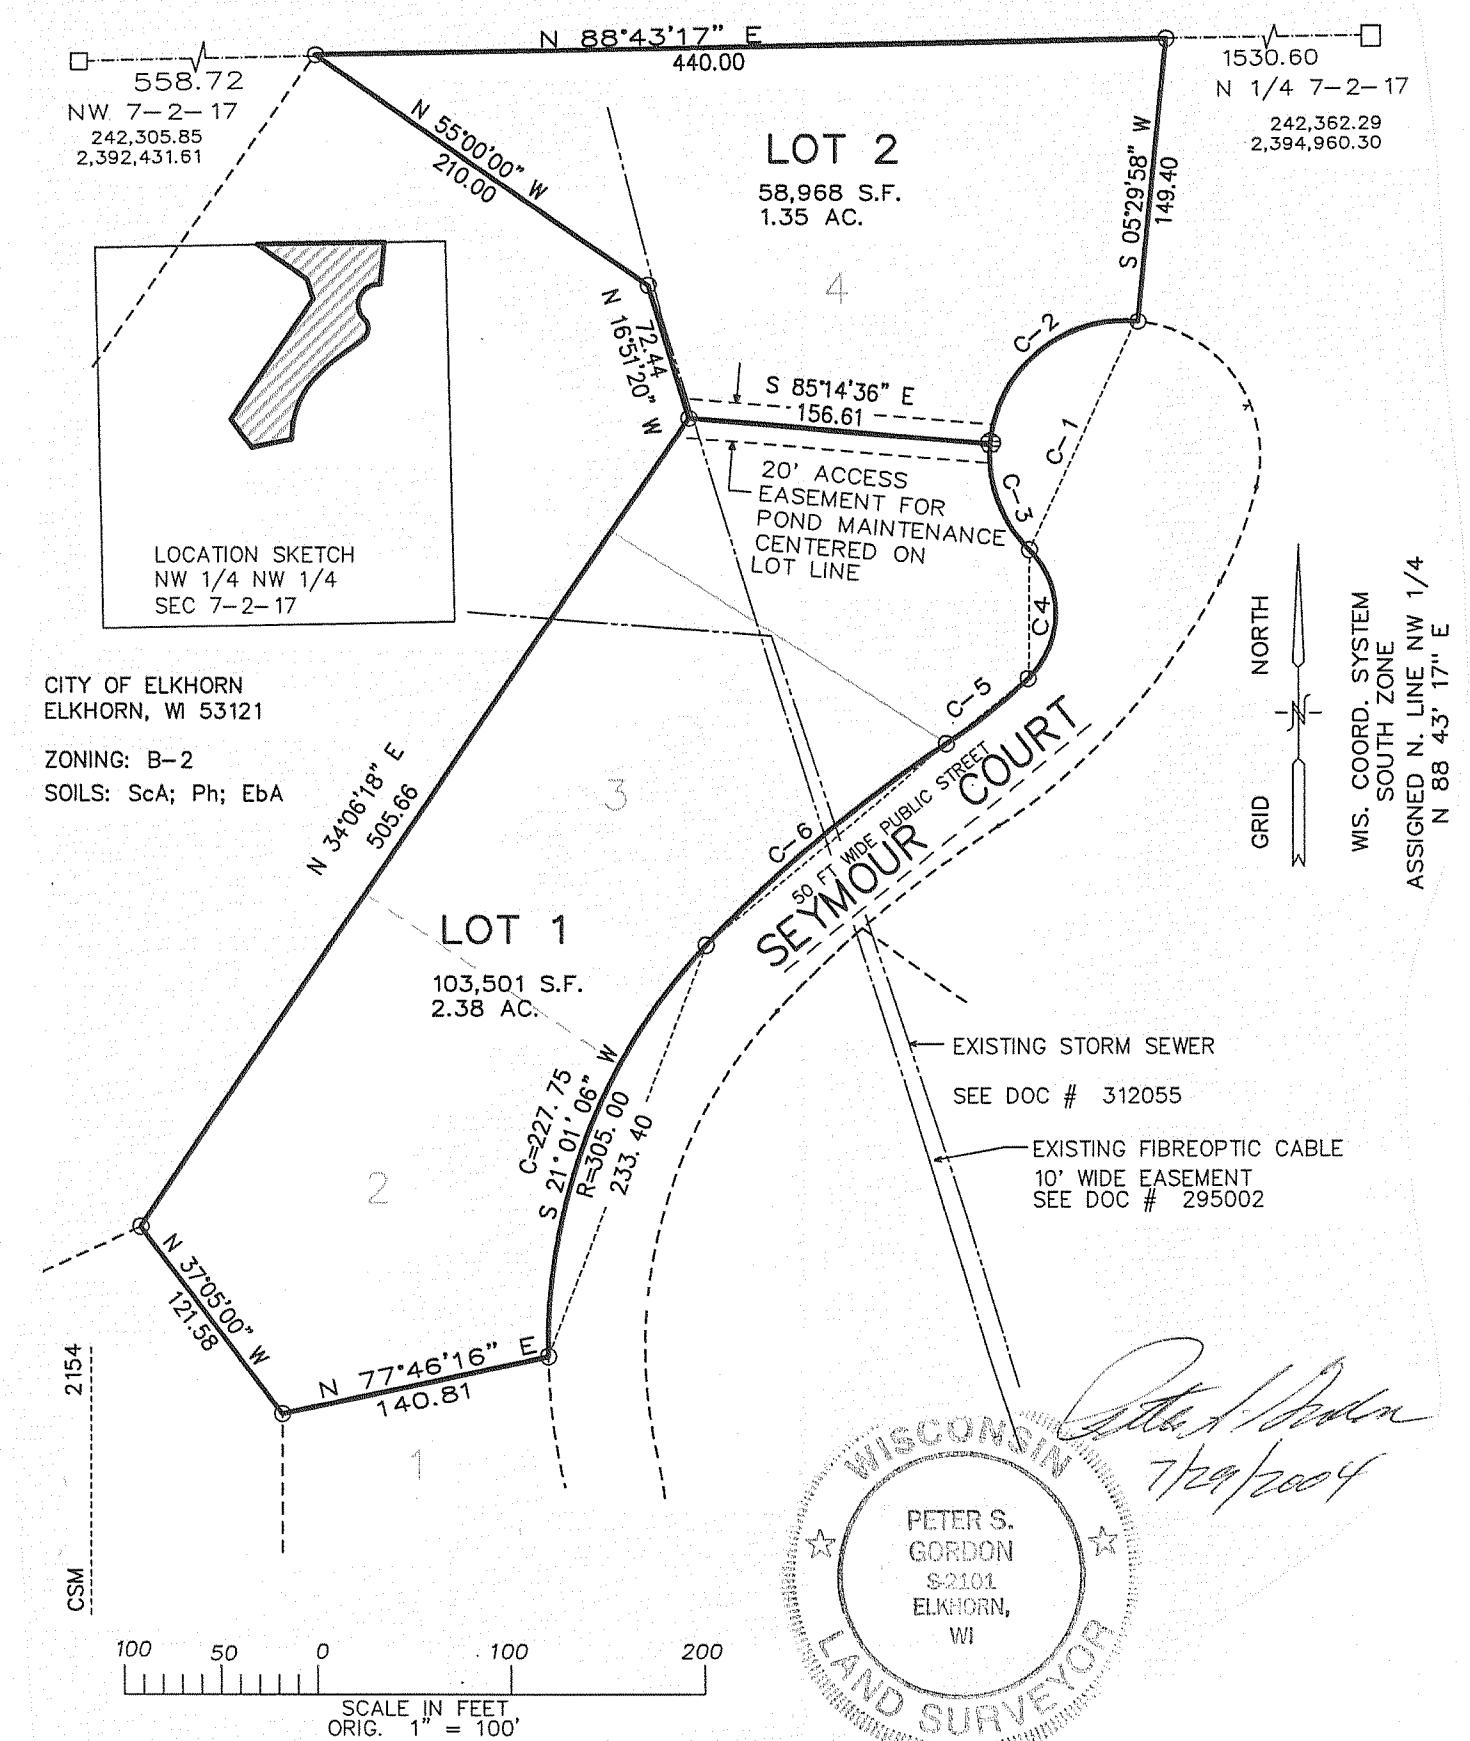

*Peter S. Gordon*  
7/29/2004