

CERTIFIED SURVEYS 65 & 67

CITY OF ELKHORN


CERTIFIED SURVEY NO. 65

CITY OF ELKHORN
NW 1/4 NE 1/4 SECTION 36, T3NR16E

SCALE 1"=60'

CERTIFIED SURVEY NO. 67

CITY OF ELKHORN
LOTS 10, 11, & 12 JAMES JONES 2 ND. ADD.
NE 1/4 SECTION 1, T2NR16E
SCALE 1"=40'

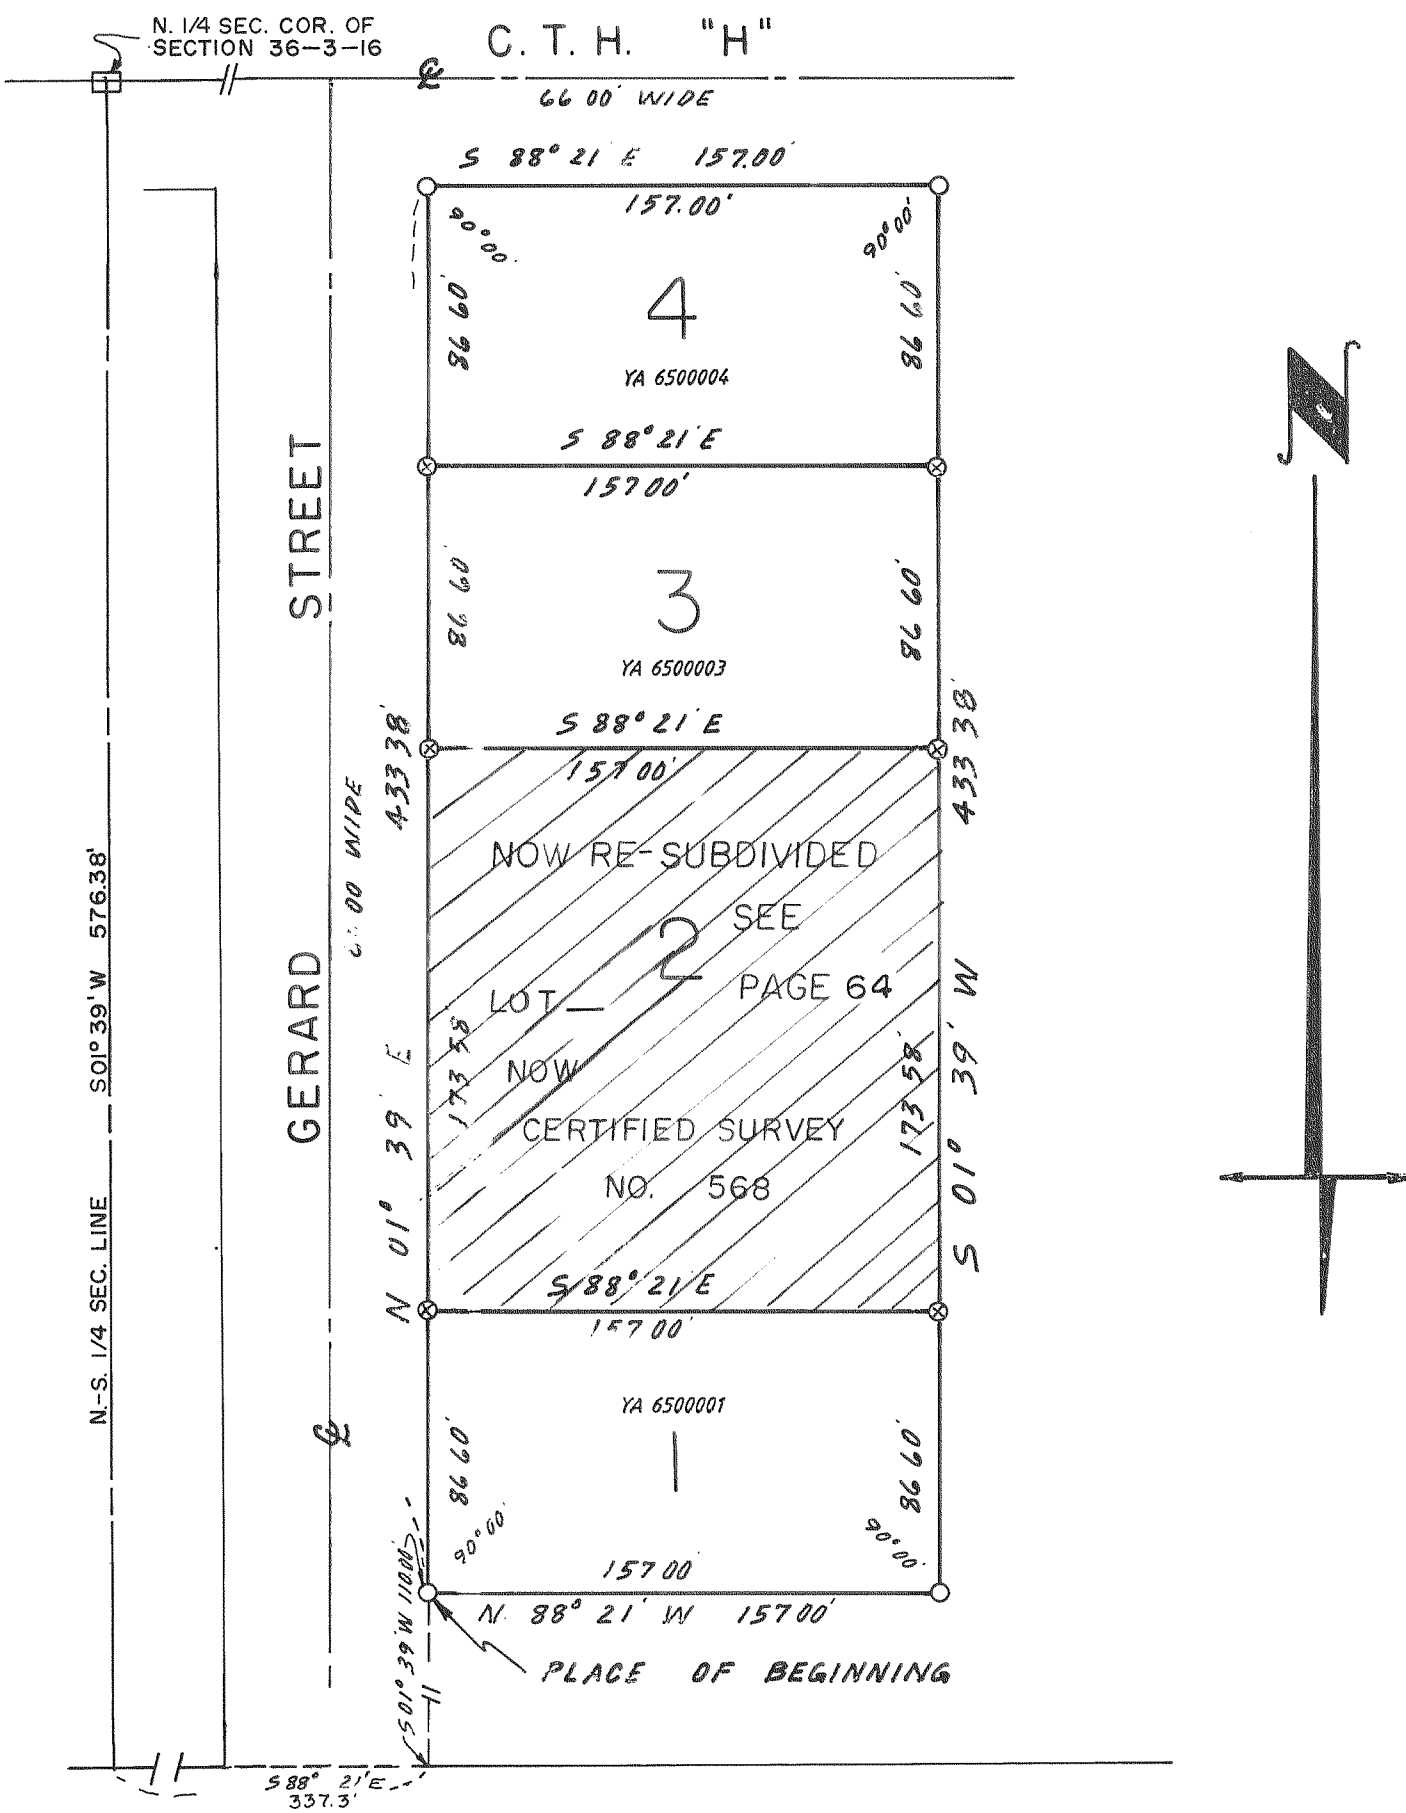


4TH AVE.

REVISIONS: 02/17/97

LEGEND

- ⊗ INDICATES 1" x 24" IRON PIPE
MIN WT 1.13 LBS./LIN FT.
- INDICATES 2" x 30" IRON PIPE
MIN WT 3.65 LBS./LIN FT.

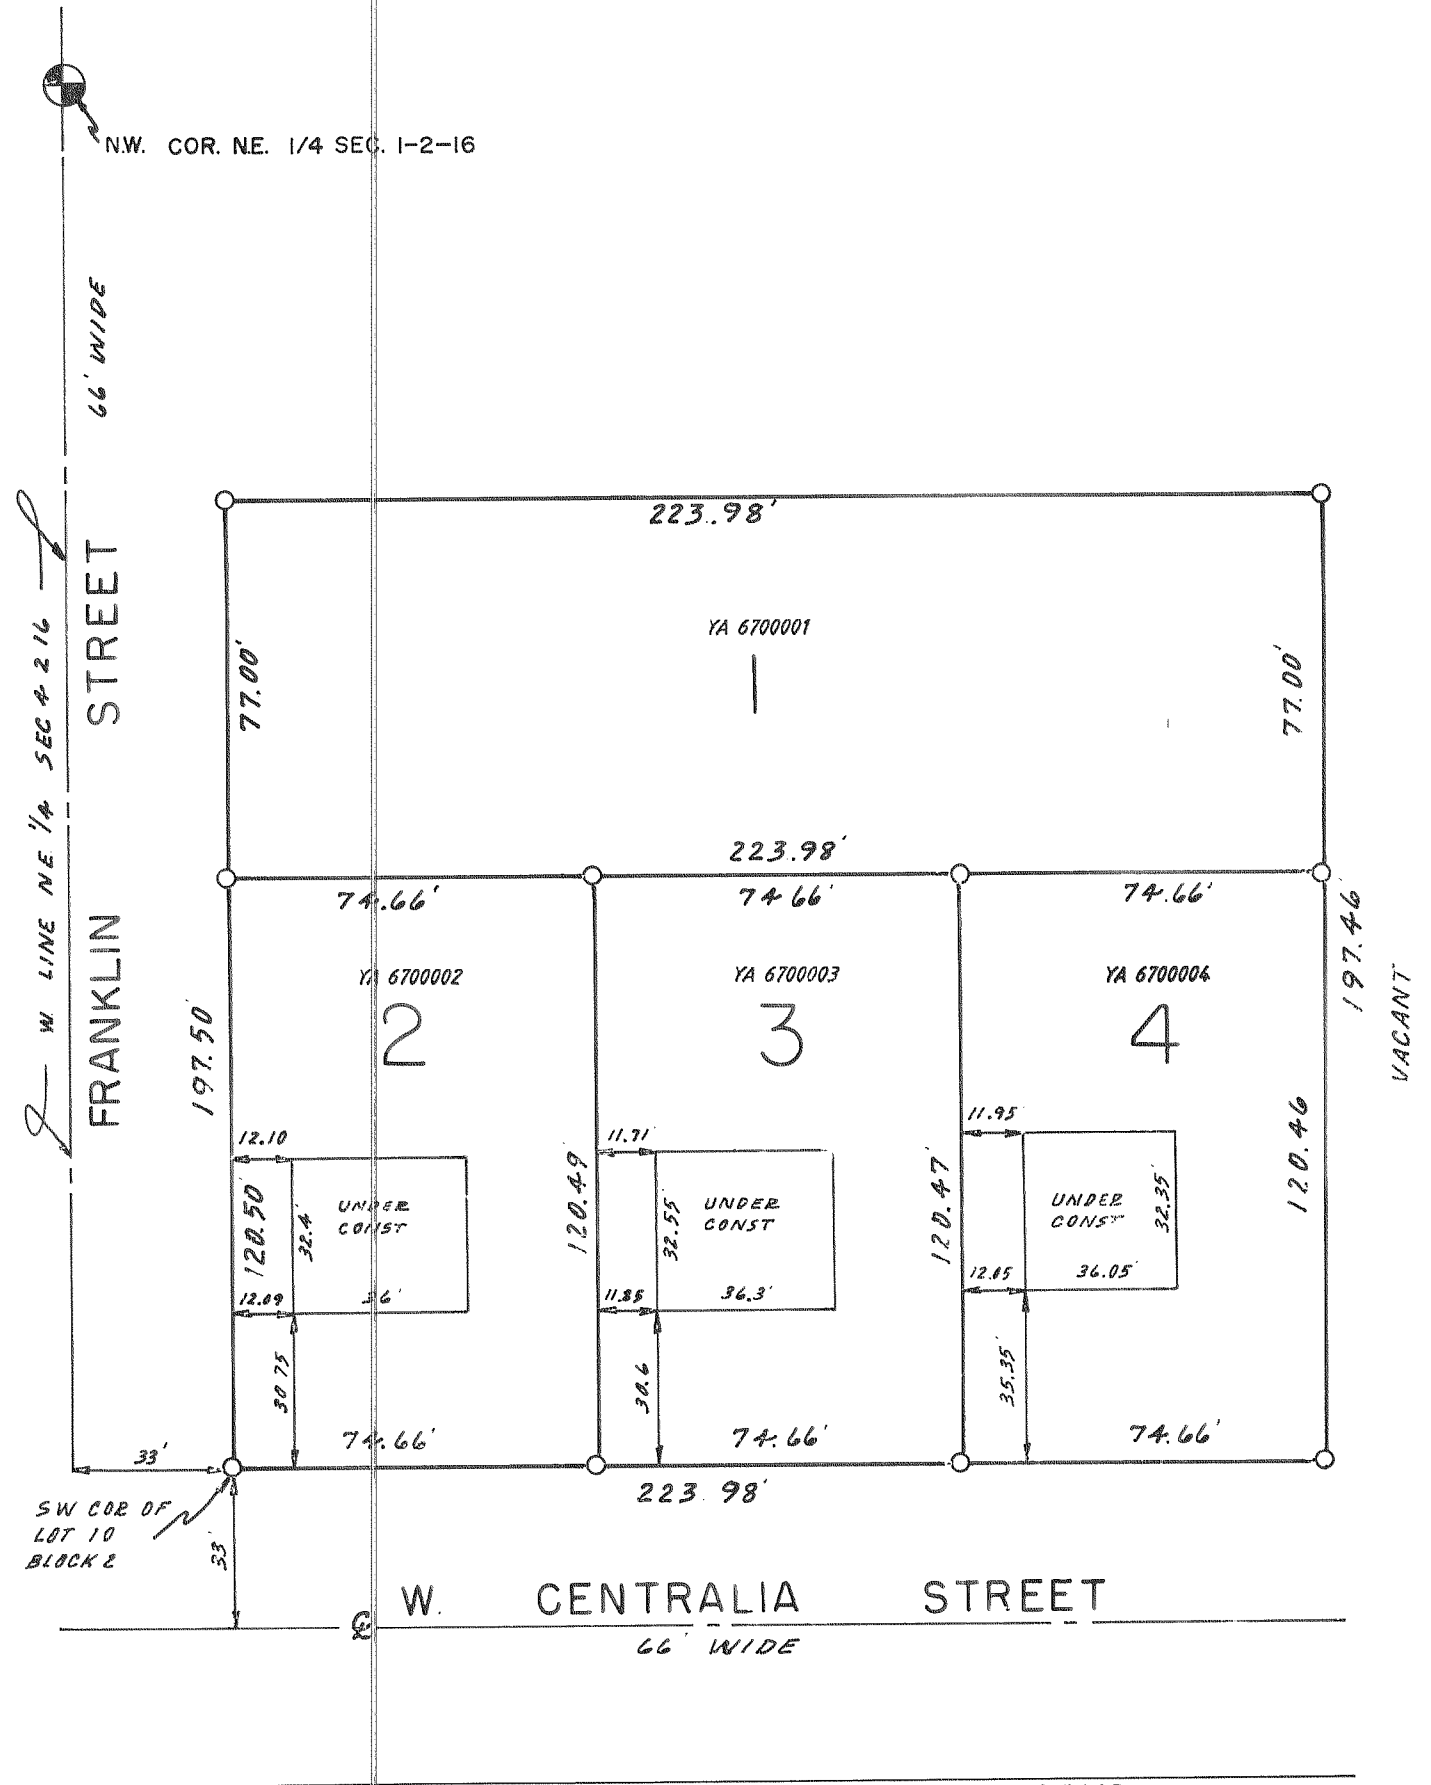

REVISIONS: 02/17/97

LEGEND

- DENOT 5 1" x 4" IRON PIPE
1.13 LBS./LIN FT