



CERTIFIED SURVEYS 756 & 764

CITY OF ELKHORN

CERTIFIED SURVEY NO. 756

RESUBDIVISION

OF PART OF LOTS 5, 8, 9, 11, 12, 13, 14, 15, 16 AND 17 OF BLOCK I OF ROCKWELL BROTHERS ADDITION TO THE CITY OF ELKHORN, WIS. LOCATED IN THE NE 1/4 OF SECTION 1, T2N, R16E.

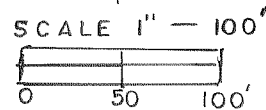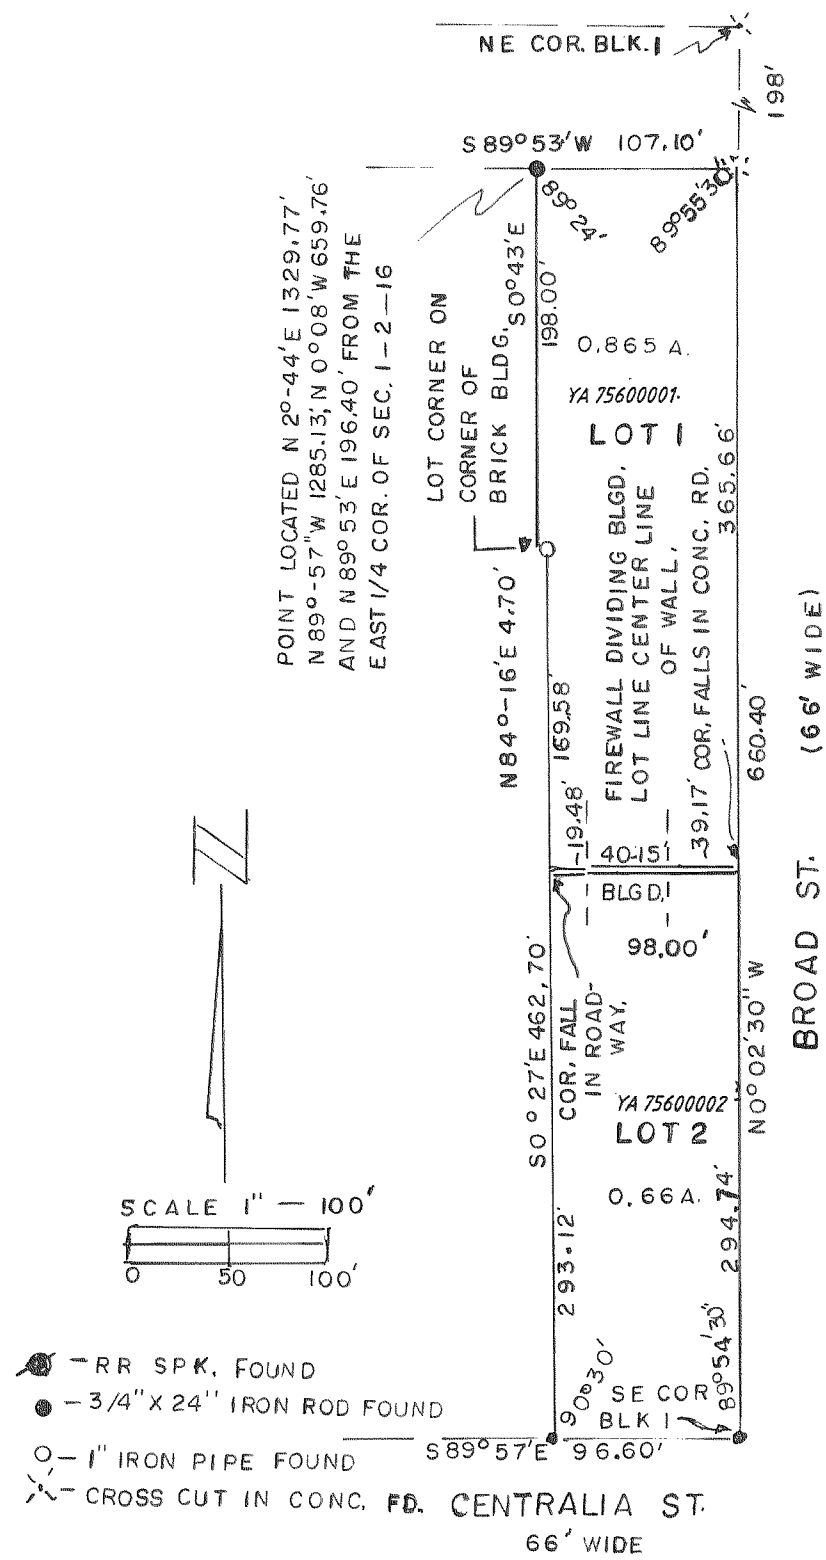



- - RR SPK. FOUND
- - 3/4" X 24" IRON ROD FOUND
- - 1" IRON PIPE FOUND
- ✕ - CROSS CUT IN CONC. FD. CENTRALIA ST. 66' WIDE

REVISIONS : 02/17/97

NOTE: THE CERTIFIED SURVEY NO 756 HEREON SHOWN IS SUBJECT TO EASEMENTS TO OTHERS AS RECORDED IN QUITCLAIM DEED RECORDED IN VOL.139, PG 613.

CERTIFIED SURVEY NO. 764

LOCATED IN THE SW 1/4 SW 1/4 SECTION 36, T3N, R16E. CITY OF ELKHORN.

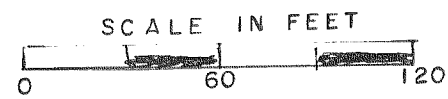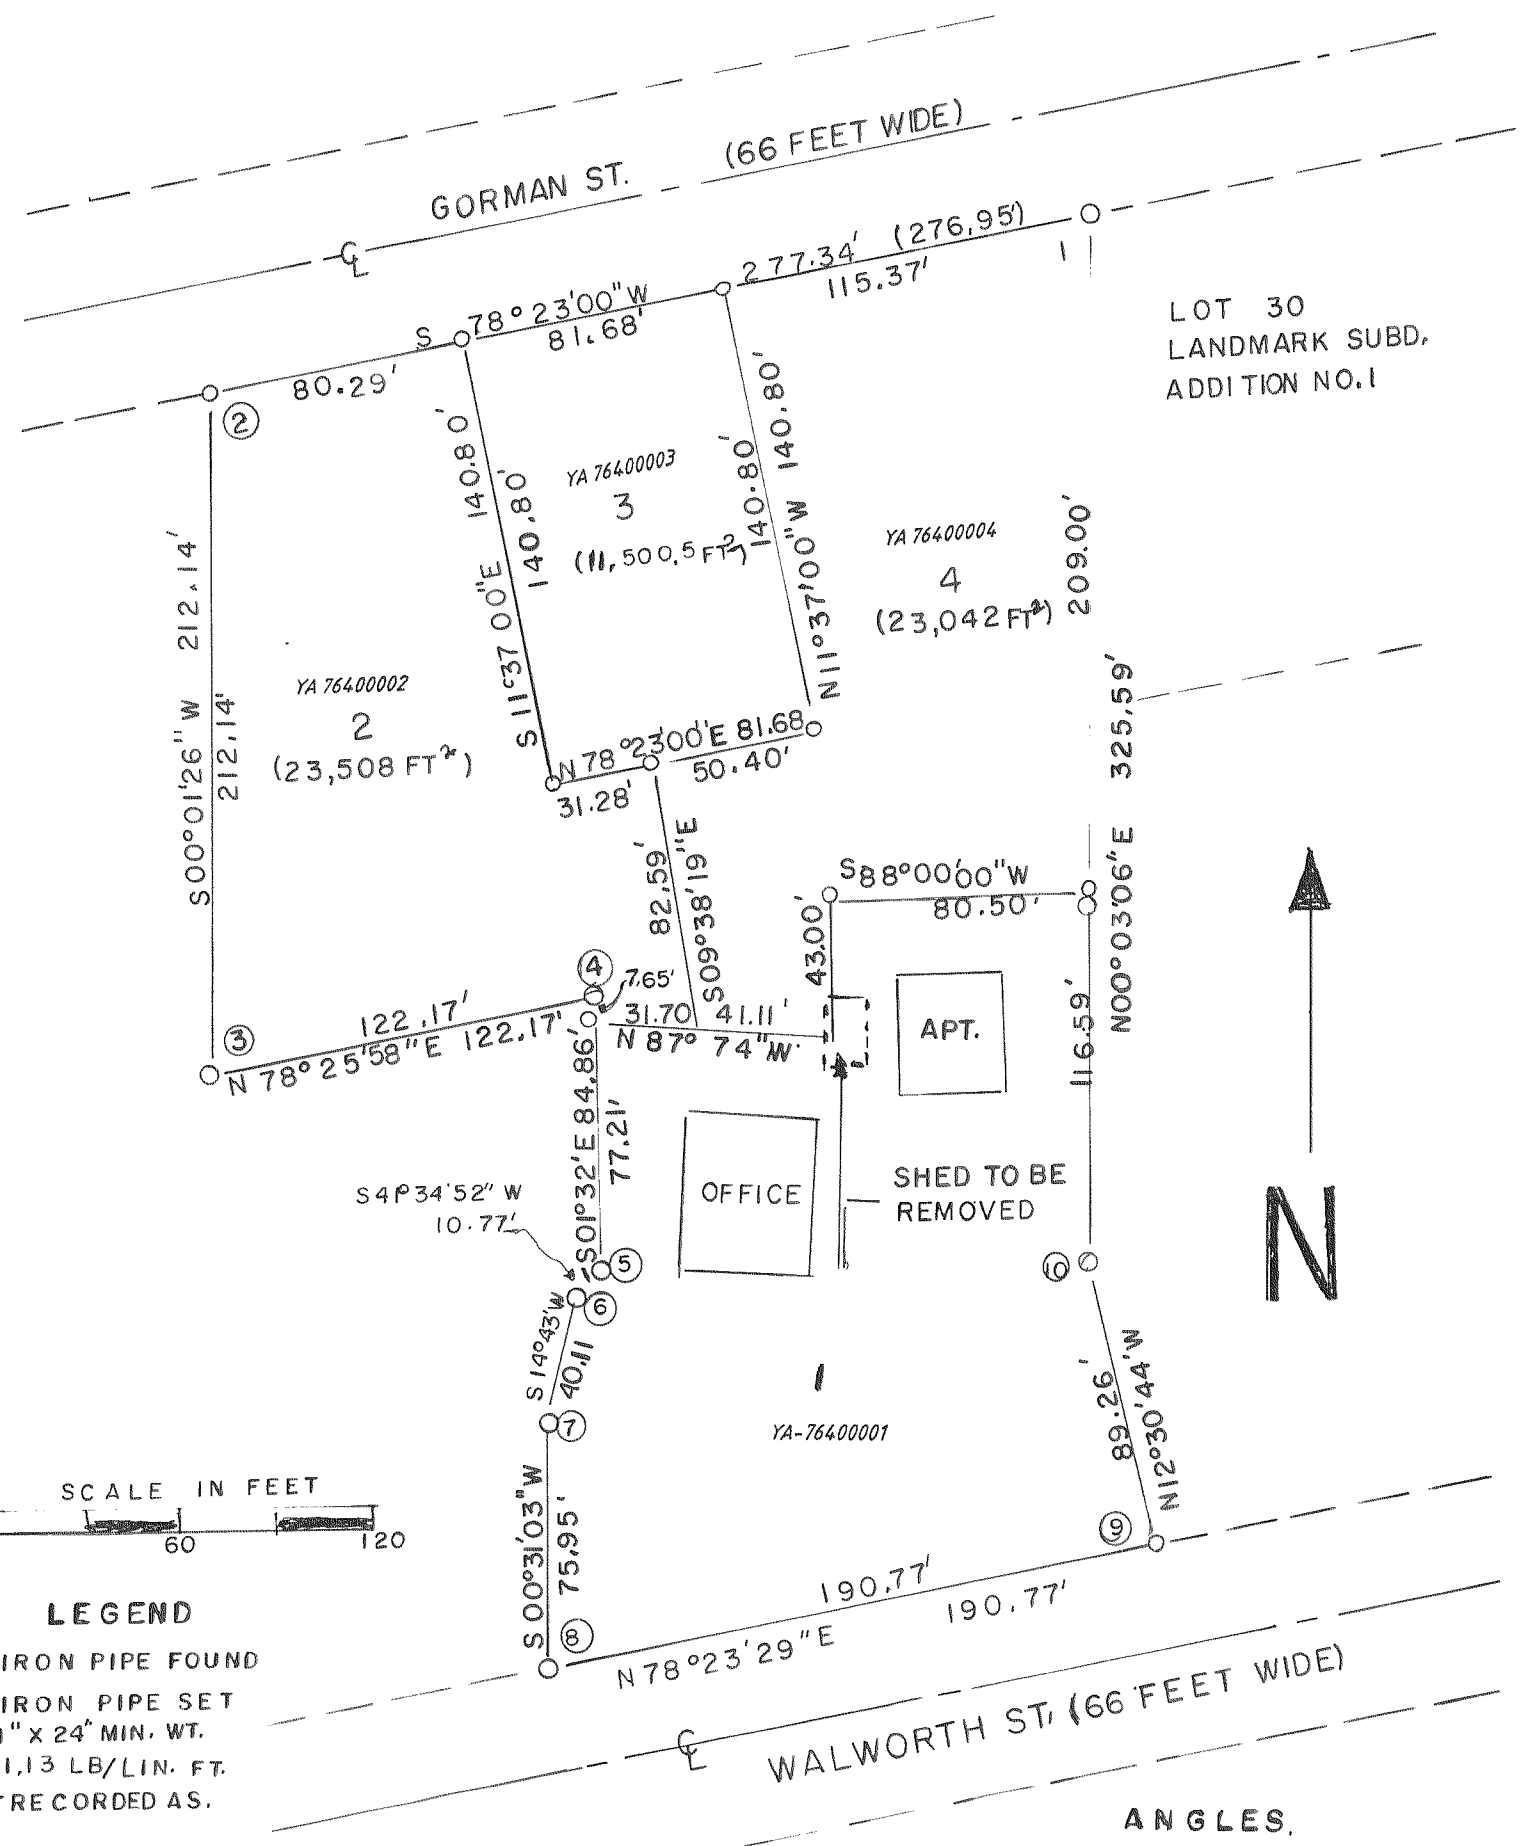

- LEGEND**
- - IRON PIPE FOUND
 - - IRON PIPE SET 1" X 24" MIN. WT. 1.13 LB/LIN. FT.
 - () - RECORDED AS.

ANGLES.

- | | |
|------------------|-------------------|
| 1 - 78° 19' 54" | 6 - 153° 09' 01" |
| 2 - 101° 38' 26" | 7 - 165° 47' 10" |
| 3 - 78° 24' 32" | 8 - 77° 52' 26" |
| 4 - 280° 01' 59" | 9 - 89° 05' 47" |
| 5 - 223° 06' 55" | 10 - 192° 33' 50" |

REVISIONS : 02/17/97