
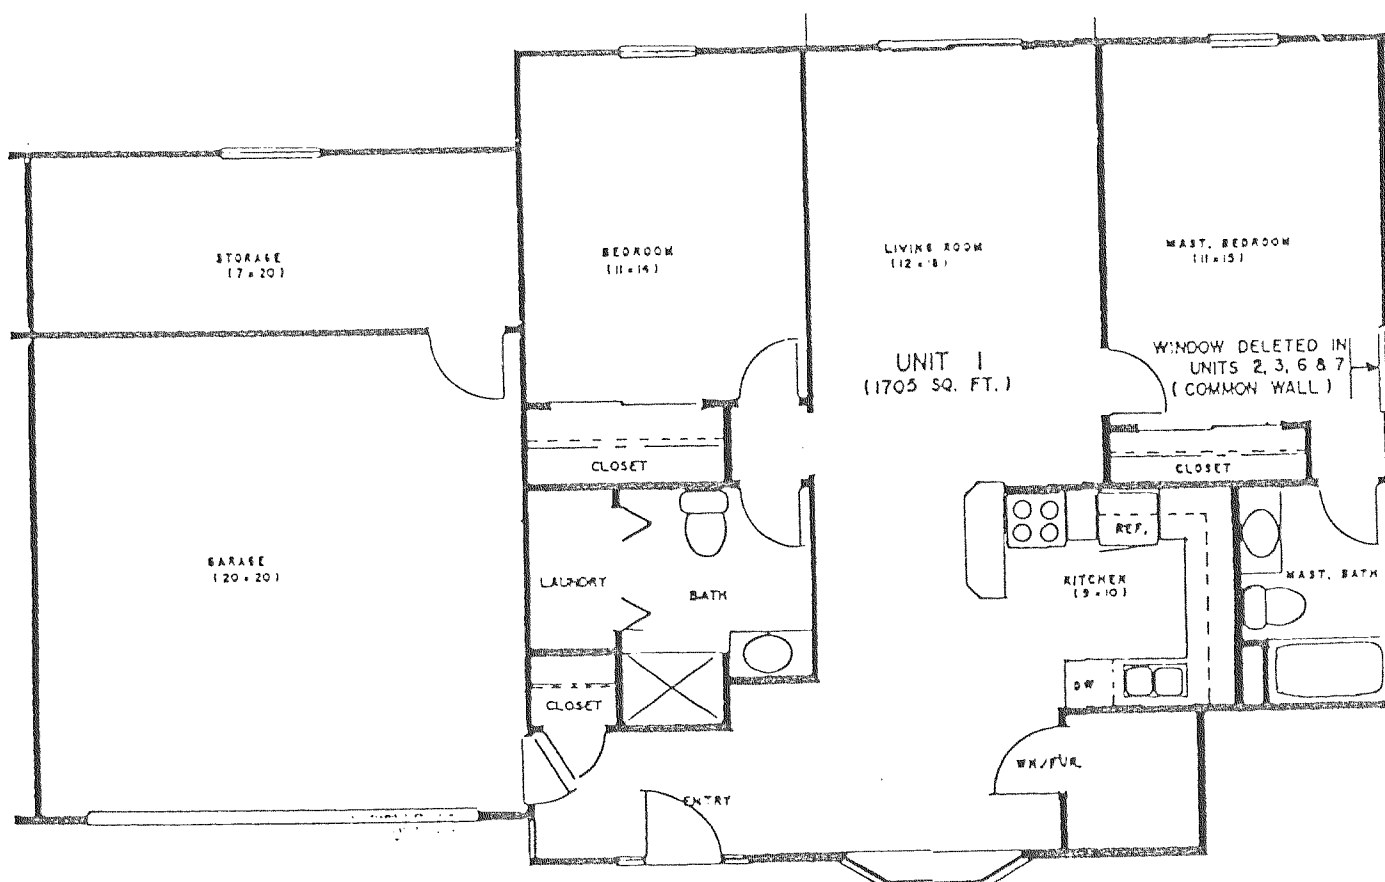



FIELDCREST CONDO 3

99

CITY OF ELKHORN

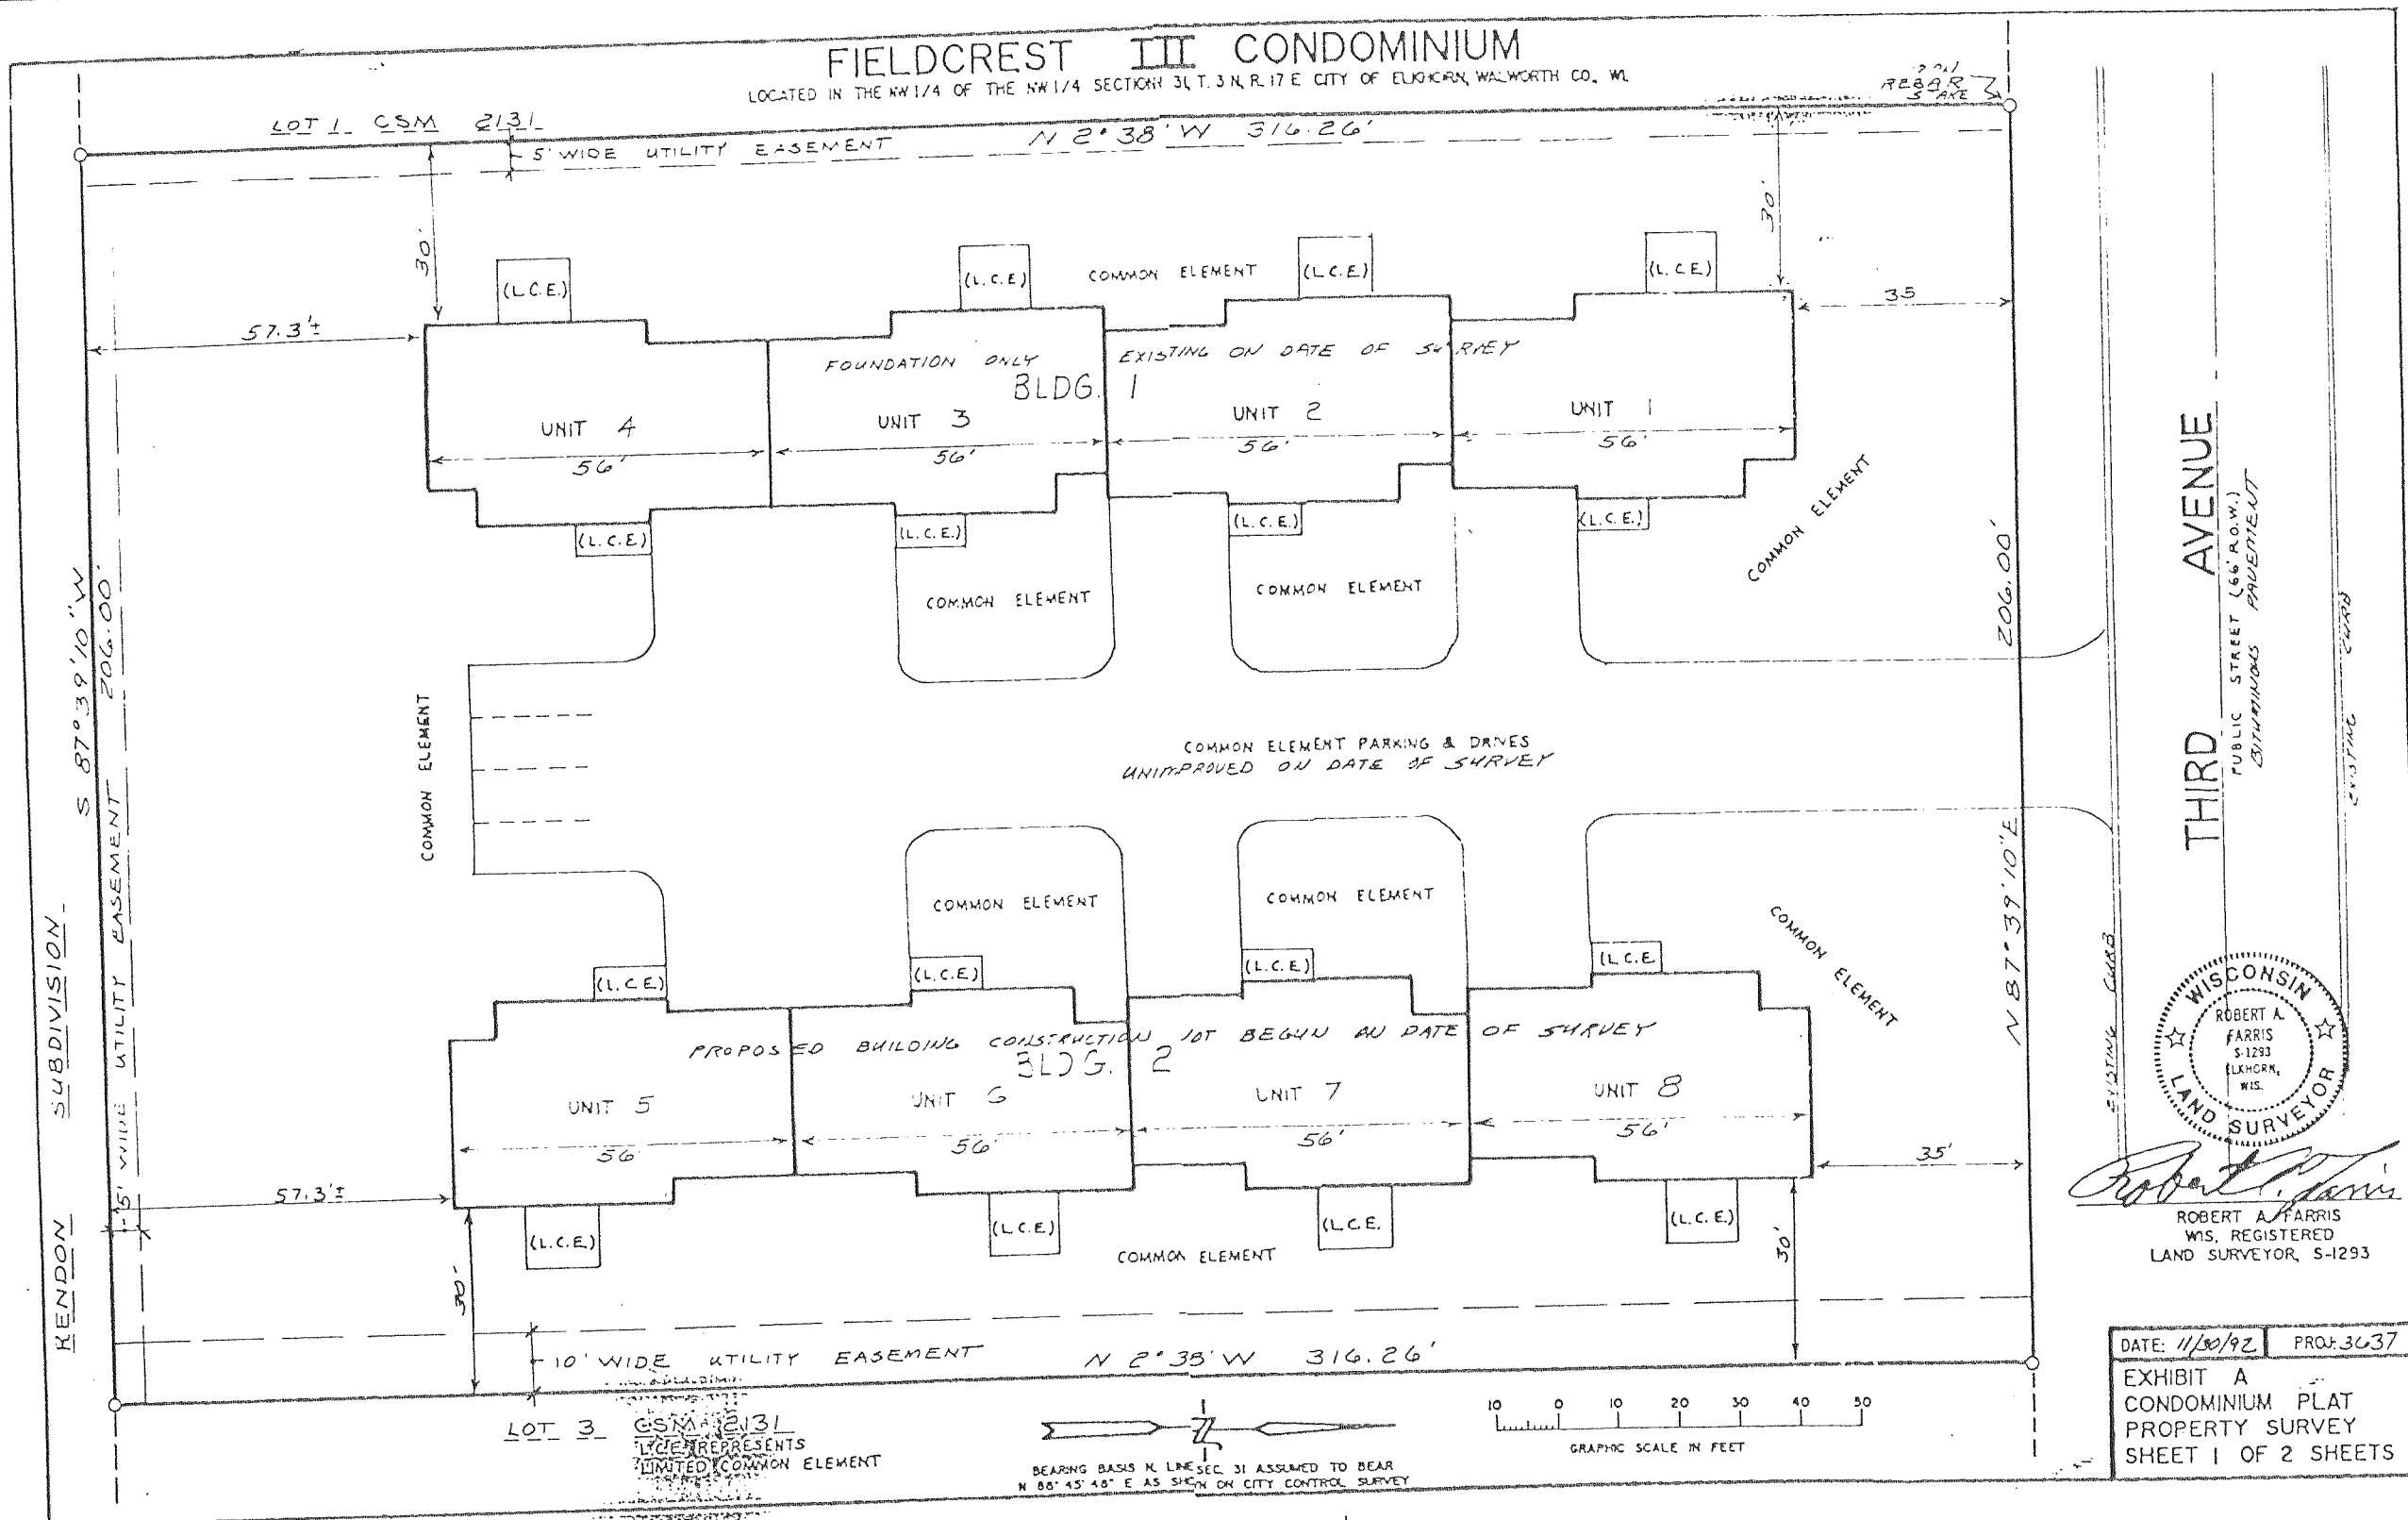

- UNIT 1 - TYPICAL UNIT (SHOWN)
- UNIT 2 - SAME AS UNIT 1
- UNIT 3 - SAME AS UNIT 1
- UNIT 4 - MIRROR IMAGE OF UNIT 1
- UNIT 5 - SAME AS UNIT 1
- UNIT 6 - MIRROR IMAGE OF UNIT 1
- UNIT 7 - MIRROR IMAGE OF UNIT 1
- UNIT 8 - MIRROR IMAGE OF UNIT 1

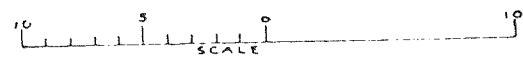

LEGAL DESCRIPTION:
 A PARCEL OF LAND LOCATED IN THE NORTHWEST 1/4 OF THE NORTHWEST 1/4 OF SECTION 31, TOWN 3 NORTH, RANGE 17 EAST, CITY OF ELKHORN, WALKWORTH COUNTY, WISCONSIN MORE PARTICULARLY DESCRIBED AS LOT 2 OF CERTIFIED SURVEY MAP NO. 2131 AS RECORDED IN VOLUME 10 OF CERTIFIED SURVEY MAPS ON PAGE 149 AS DOCUMENT NO. 231430 AND CONTAINING 1.496 ACRES MORE OR LESS.