


VILLAGE OF FONTANA  
*PEBBLEBROOK TOWNHOMES*  
 CONDOMINIUM  
 WALWORTH COUNTY, WISCONSIN


SHEET 2 OF 5 SHEETS

85A

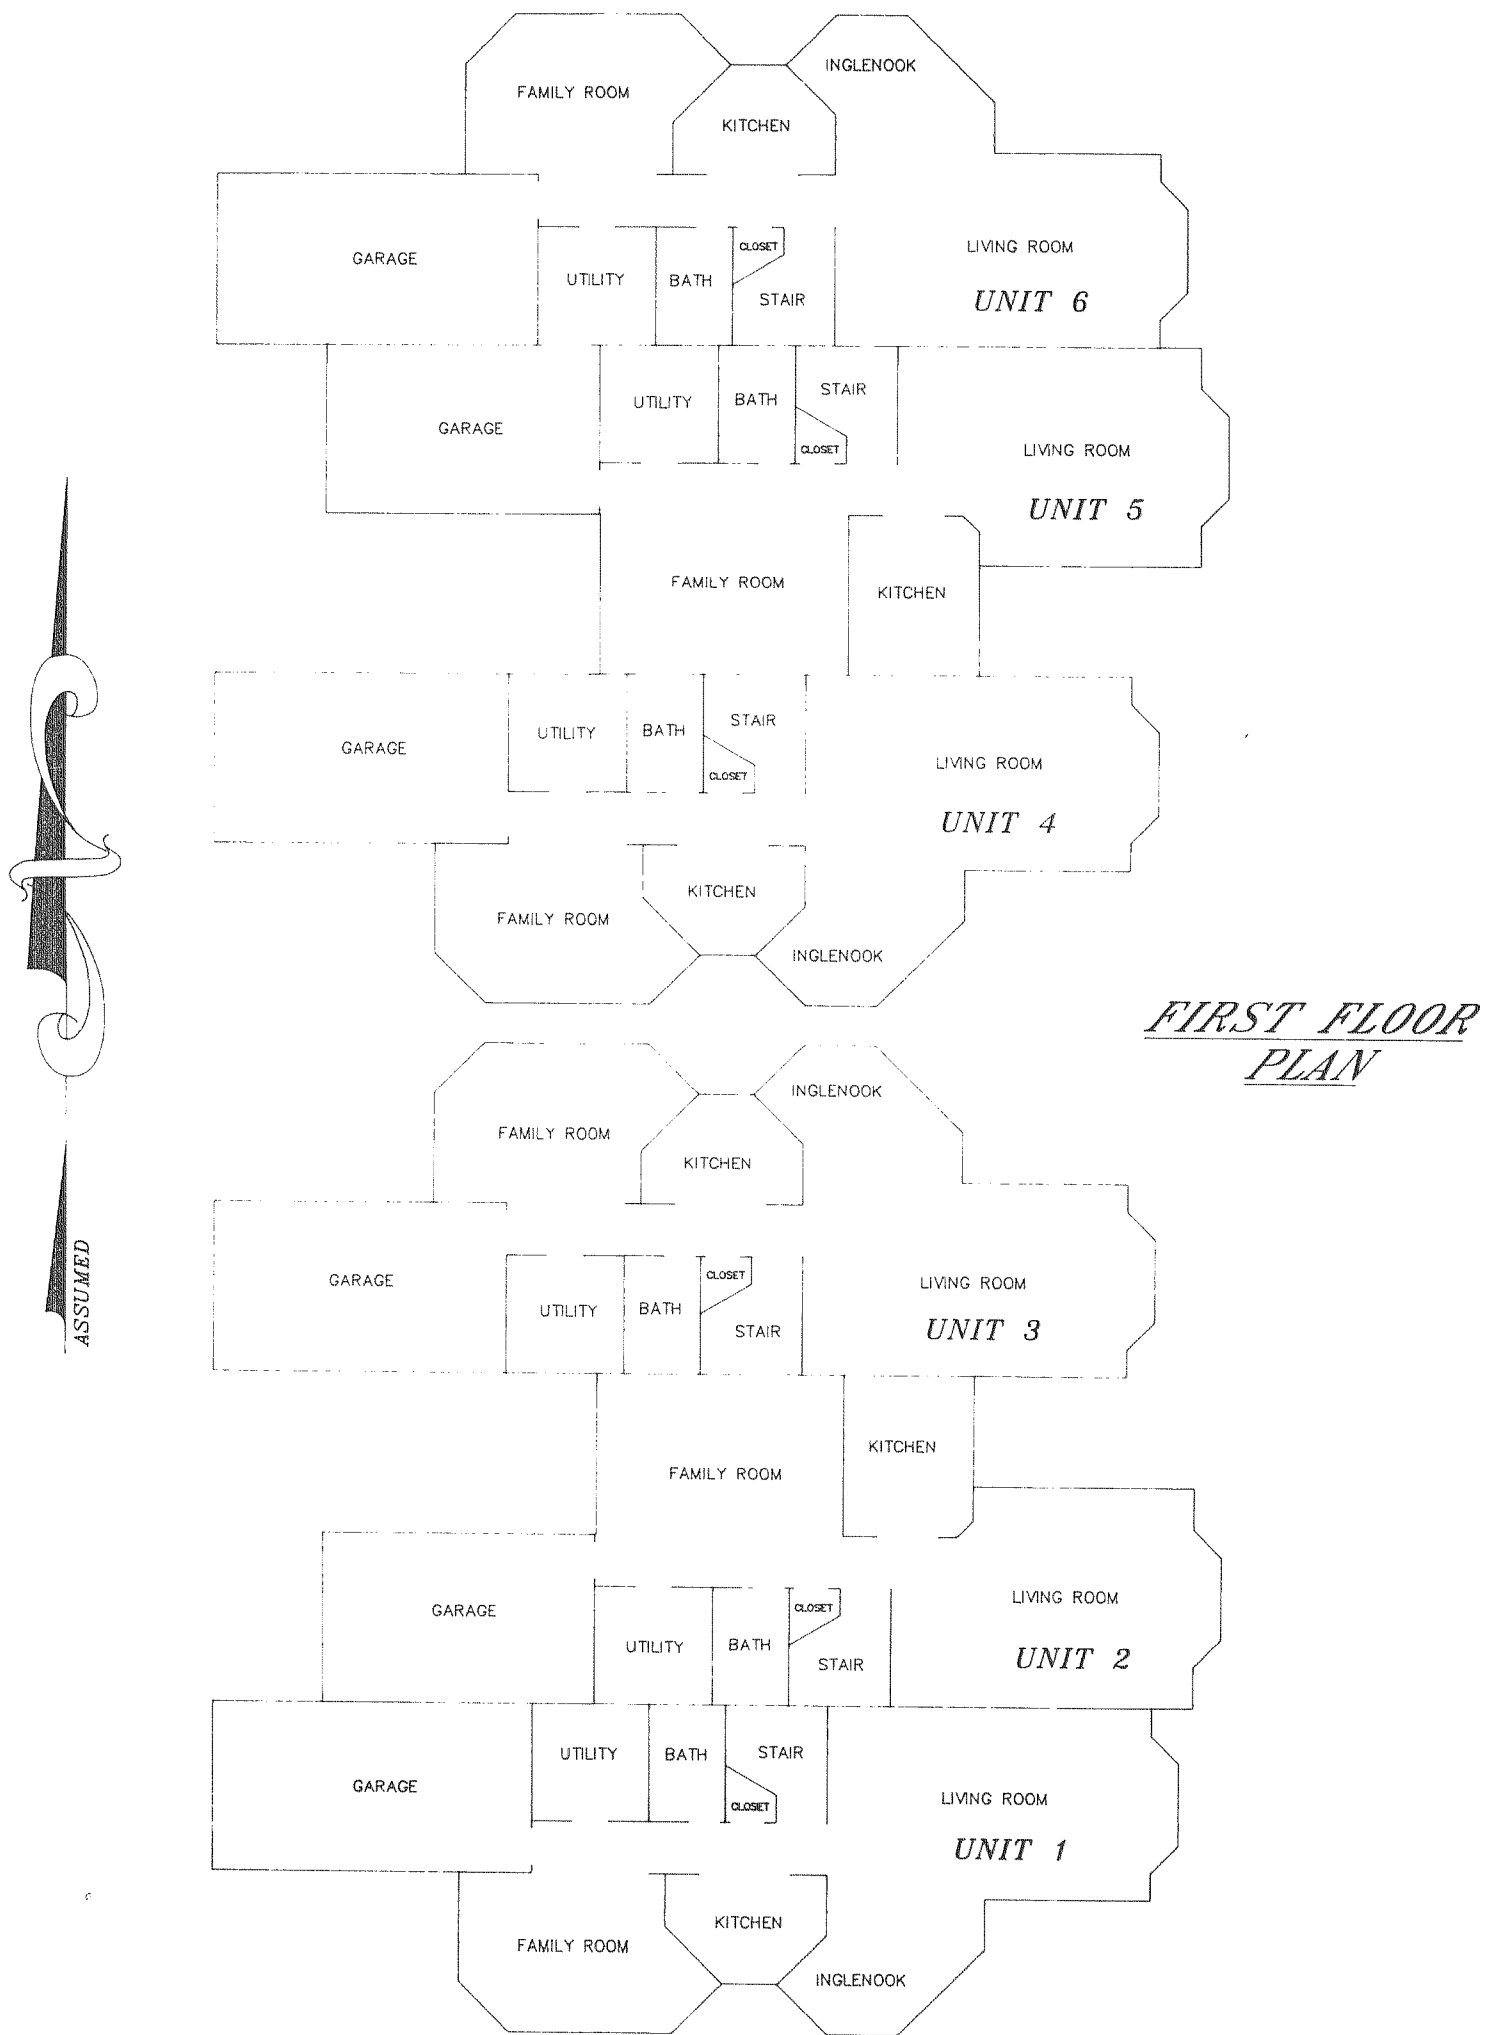

*FIRST FLOOR  
 PLAN*

GRAPHIC SCALE

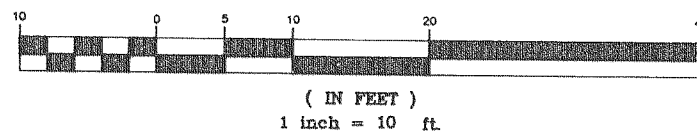

STATEMENT OF COMPLIANCE  
 I hereby certify that the within reproduction has been microfilmed on 35 Camera Cards and produced by the M Brand 2000 Processor-Camera containing processed silver negative film.  
 M Brand 2000 Processor-Camera containing processed silver negative film conform to the specifications for archival quality as defined in Federal Standard No. 125C entitled: "Micrographic and Film Photographic Processes." (For customers' record use)  
 John H. Hattenbach  
 Registrar of Deeds