
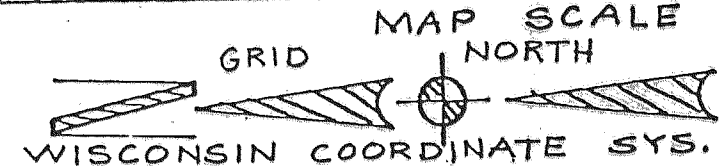


REG. NO. 24.00
WALWORTH COUNTY, WIS.

GENEVA NATIONAL CONDOMINIUM NO. 7 G.N. 7

WALWORTH COUNTY, WISCONSIN

LOCATED IN W 1/2 OF NE 1/4 SEC 30
T. 2N, R. 17E

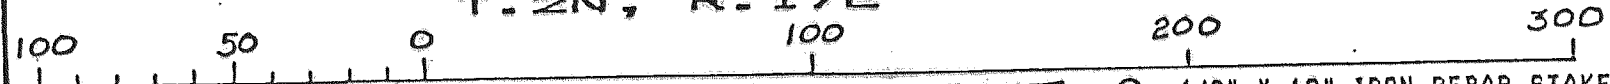

NOTE: ALL BUILDINGS AND OTHER IMPROVEMENTS SHOWN HEREON REPRESENT PROPOSED CONSTRUCTION NOT BEGUN AS OF THE DATE HEREOF.

UNPLATTED LANDS
S 0° 08' 36" W 374.70'

AVENUE


PRIVATE ROADWAY

NATIONAL


GENEVA

COTTAGE DRIVE

COTTAGE POND COMMON ELEMENT

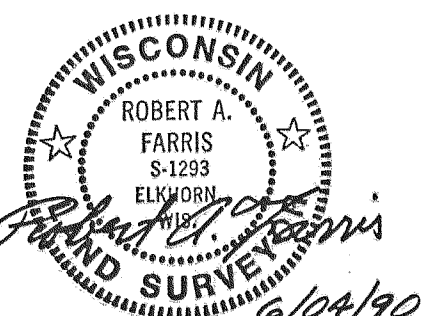

WORK ORDERED BY: GH PARTNERS, AN ILLINOIS GENERAL PARTNERSHIP

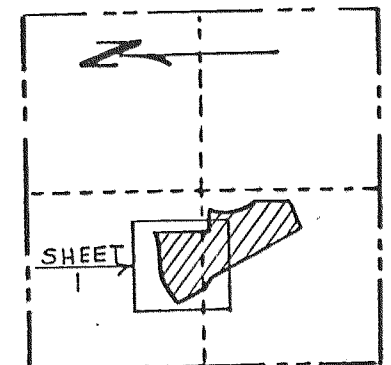

LOCATION SKETCH -- NE 1/4 SEC. 30-2-17

