

CERTIFIED SURVEYS 775, 778 AND 797


TOWN OF GENEVA

54

WEST 1/4 CORNER
SECTION 33-2-17


CERTIFIED SURVEY MAP NO. 778

LOCATED IN THE SW-1/4 OF SECTION 33, T2N, 17E.

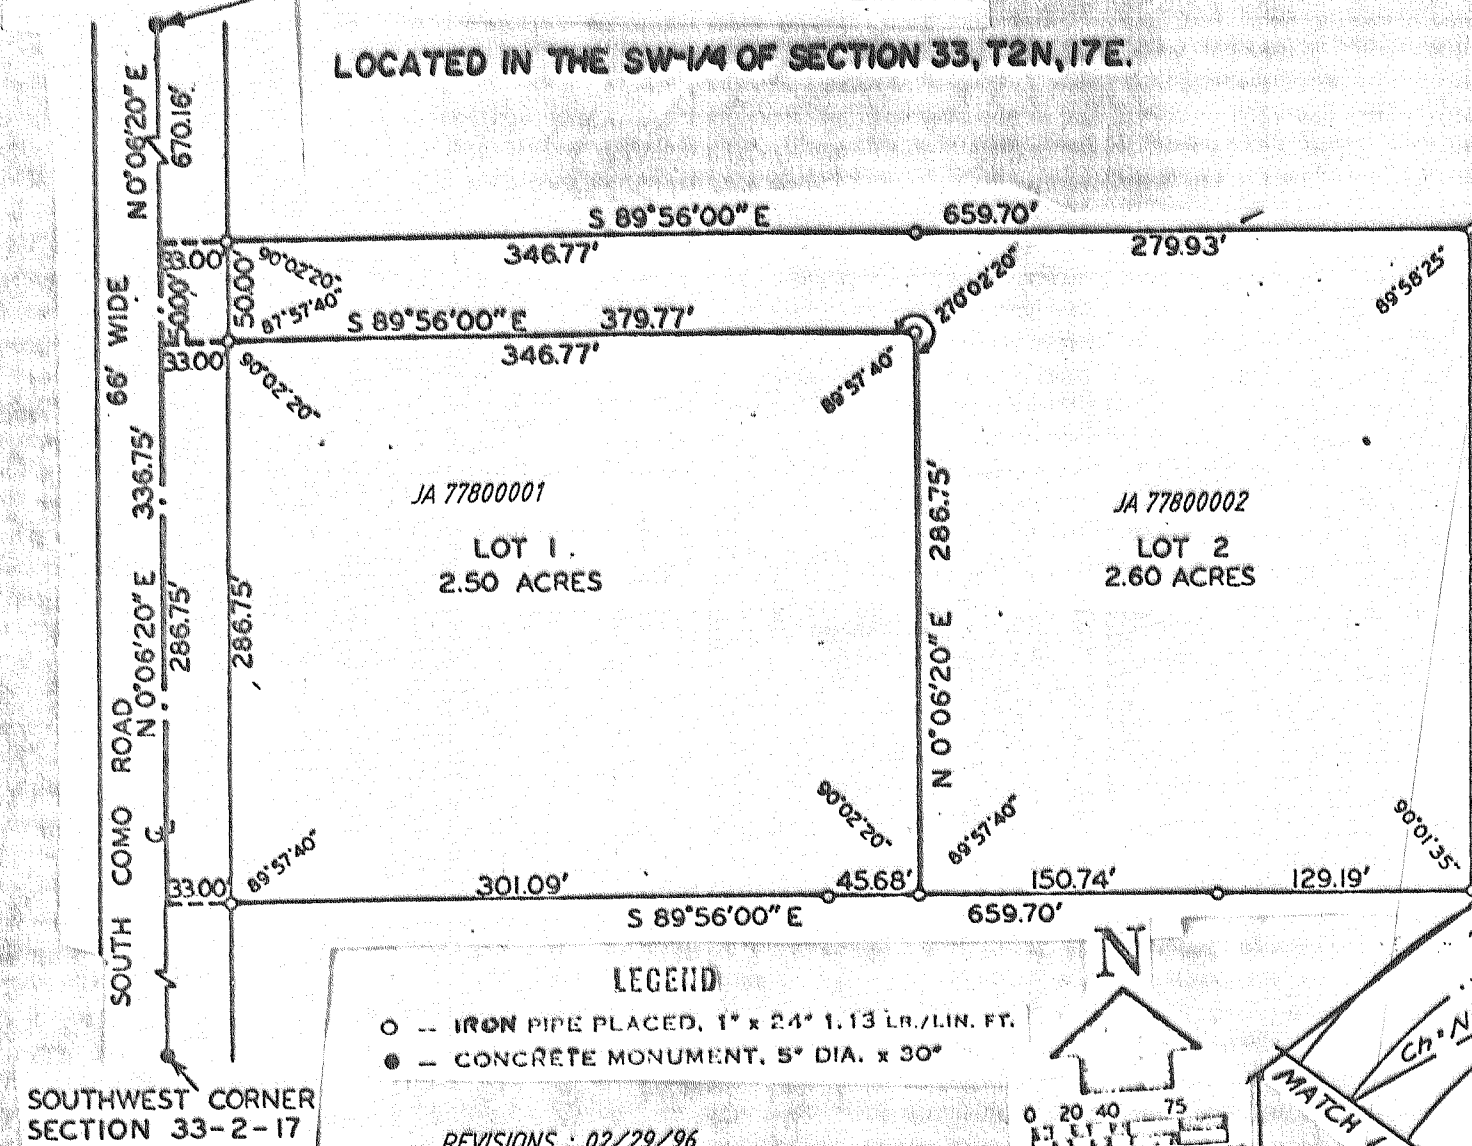


CERTIFIED SURVEY MAP NO. 775

LOCATED IN THE SW-1/4 OF
SECTION 26, T2N, 17E.

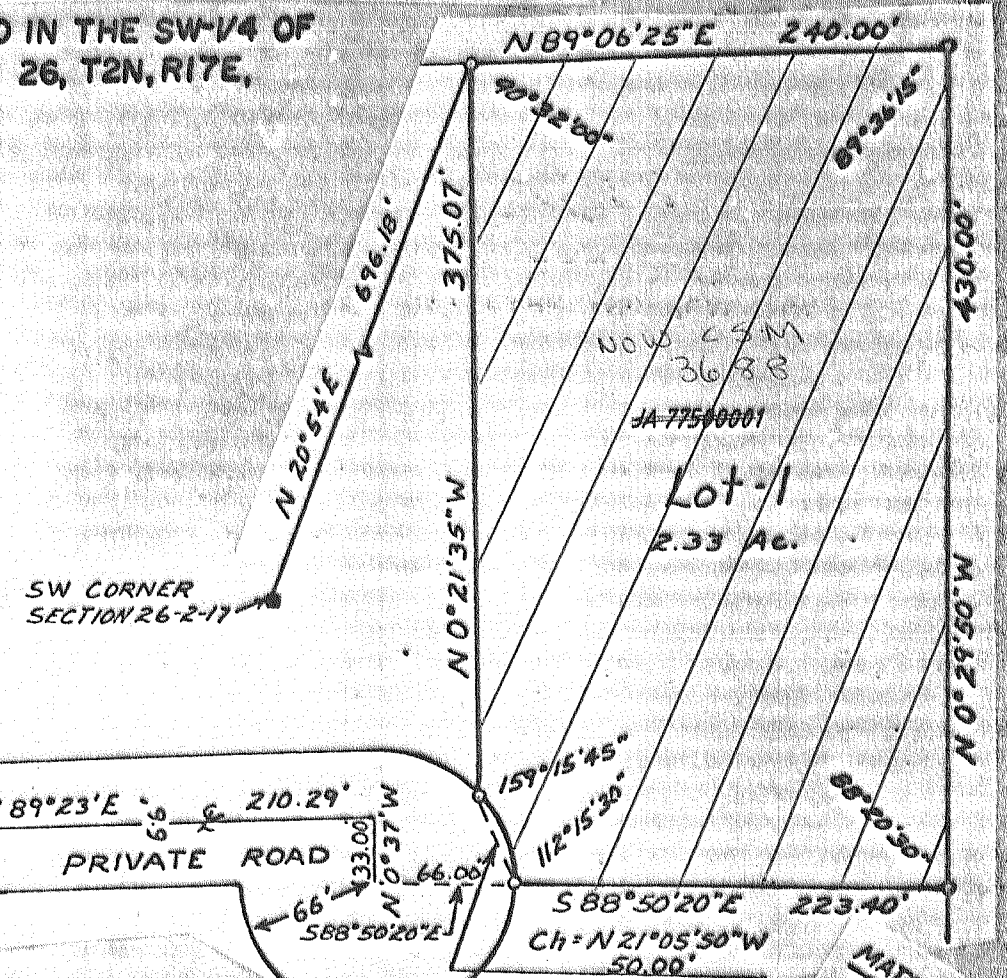

C.S.# 797

LOCATED IN THE SE-1/4
OF SECTION 1, T2N, 17E.

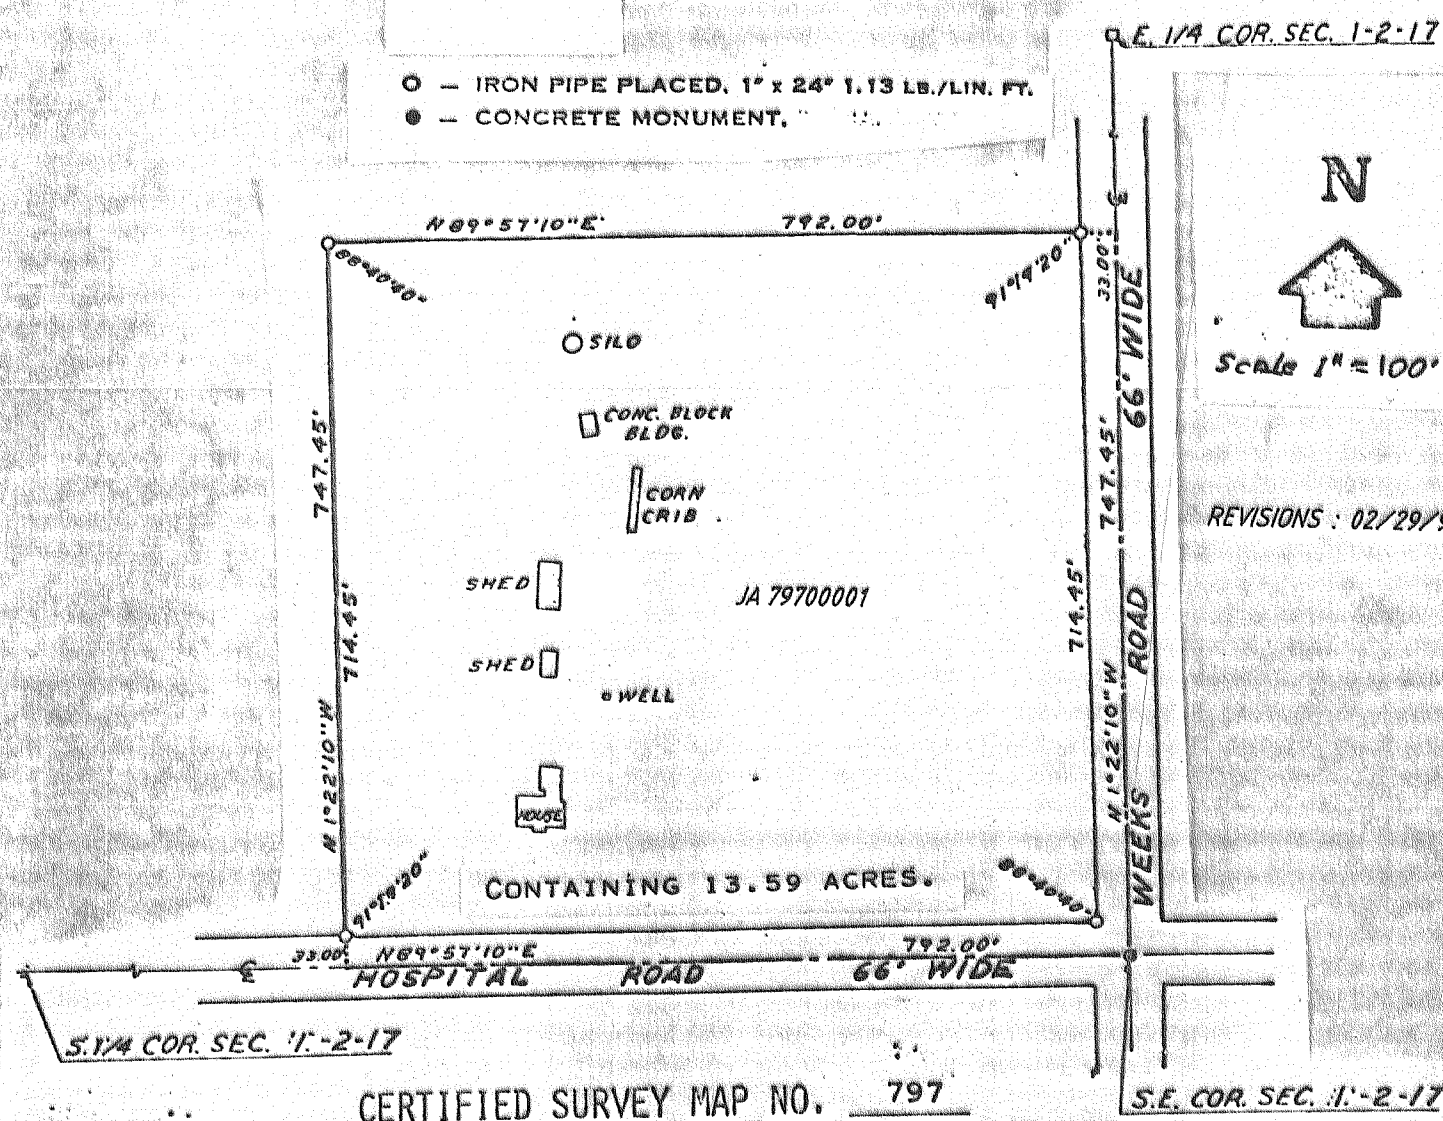

LEGEND

- -- IRON PIPE PLACED, 1" x 24" 1.13 LB./LIN. FT.
- -- CONCRETE MONUMENT, 5" DIA. x 30"
- -- 6" sq. top x 9" sq. bottom x 36" Concrete Monument

REVISIONS : 02/29/96

NOTE:

BEARINGS ARE BASED ON THE WISCONSIN COORDINATE SYSTEM, SOUTH ZONE.

PRIVATE ROAD TO BE REPLACED BY A PUBLIC ROAD IN APPROXIMATELY THE SAME LOCATION UPON COMPLETION OF THE PROPOSED MEADOW WOOD SUBDIVISION

MAC DONALD ROAD