


SHERWOOD FOREST ESTATES

132 A

SECTIONS 7 & 18
TOWN OF LAGRANGE

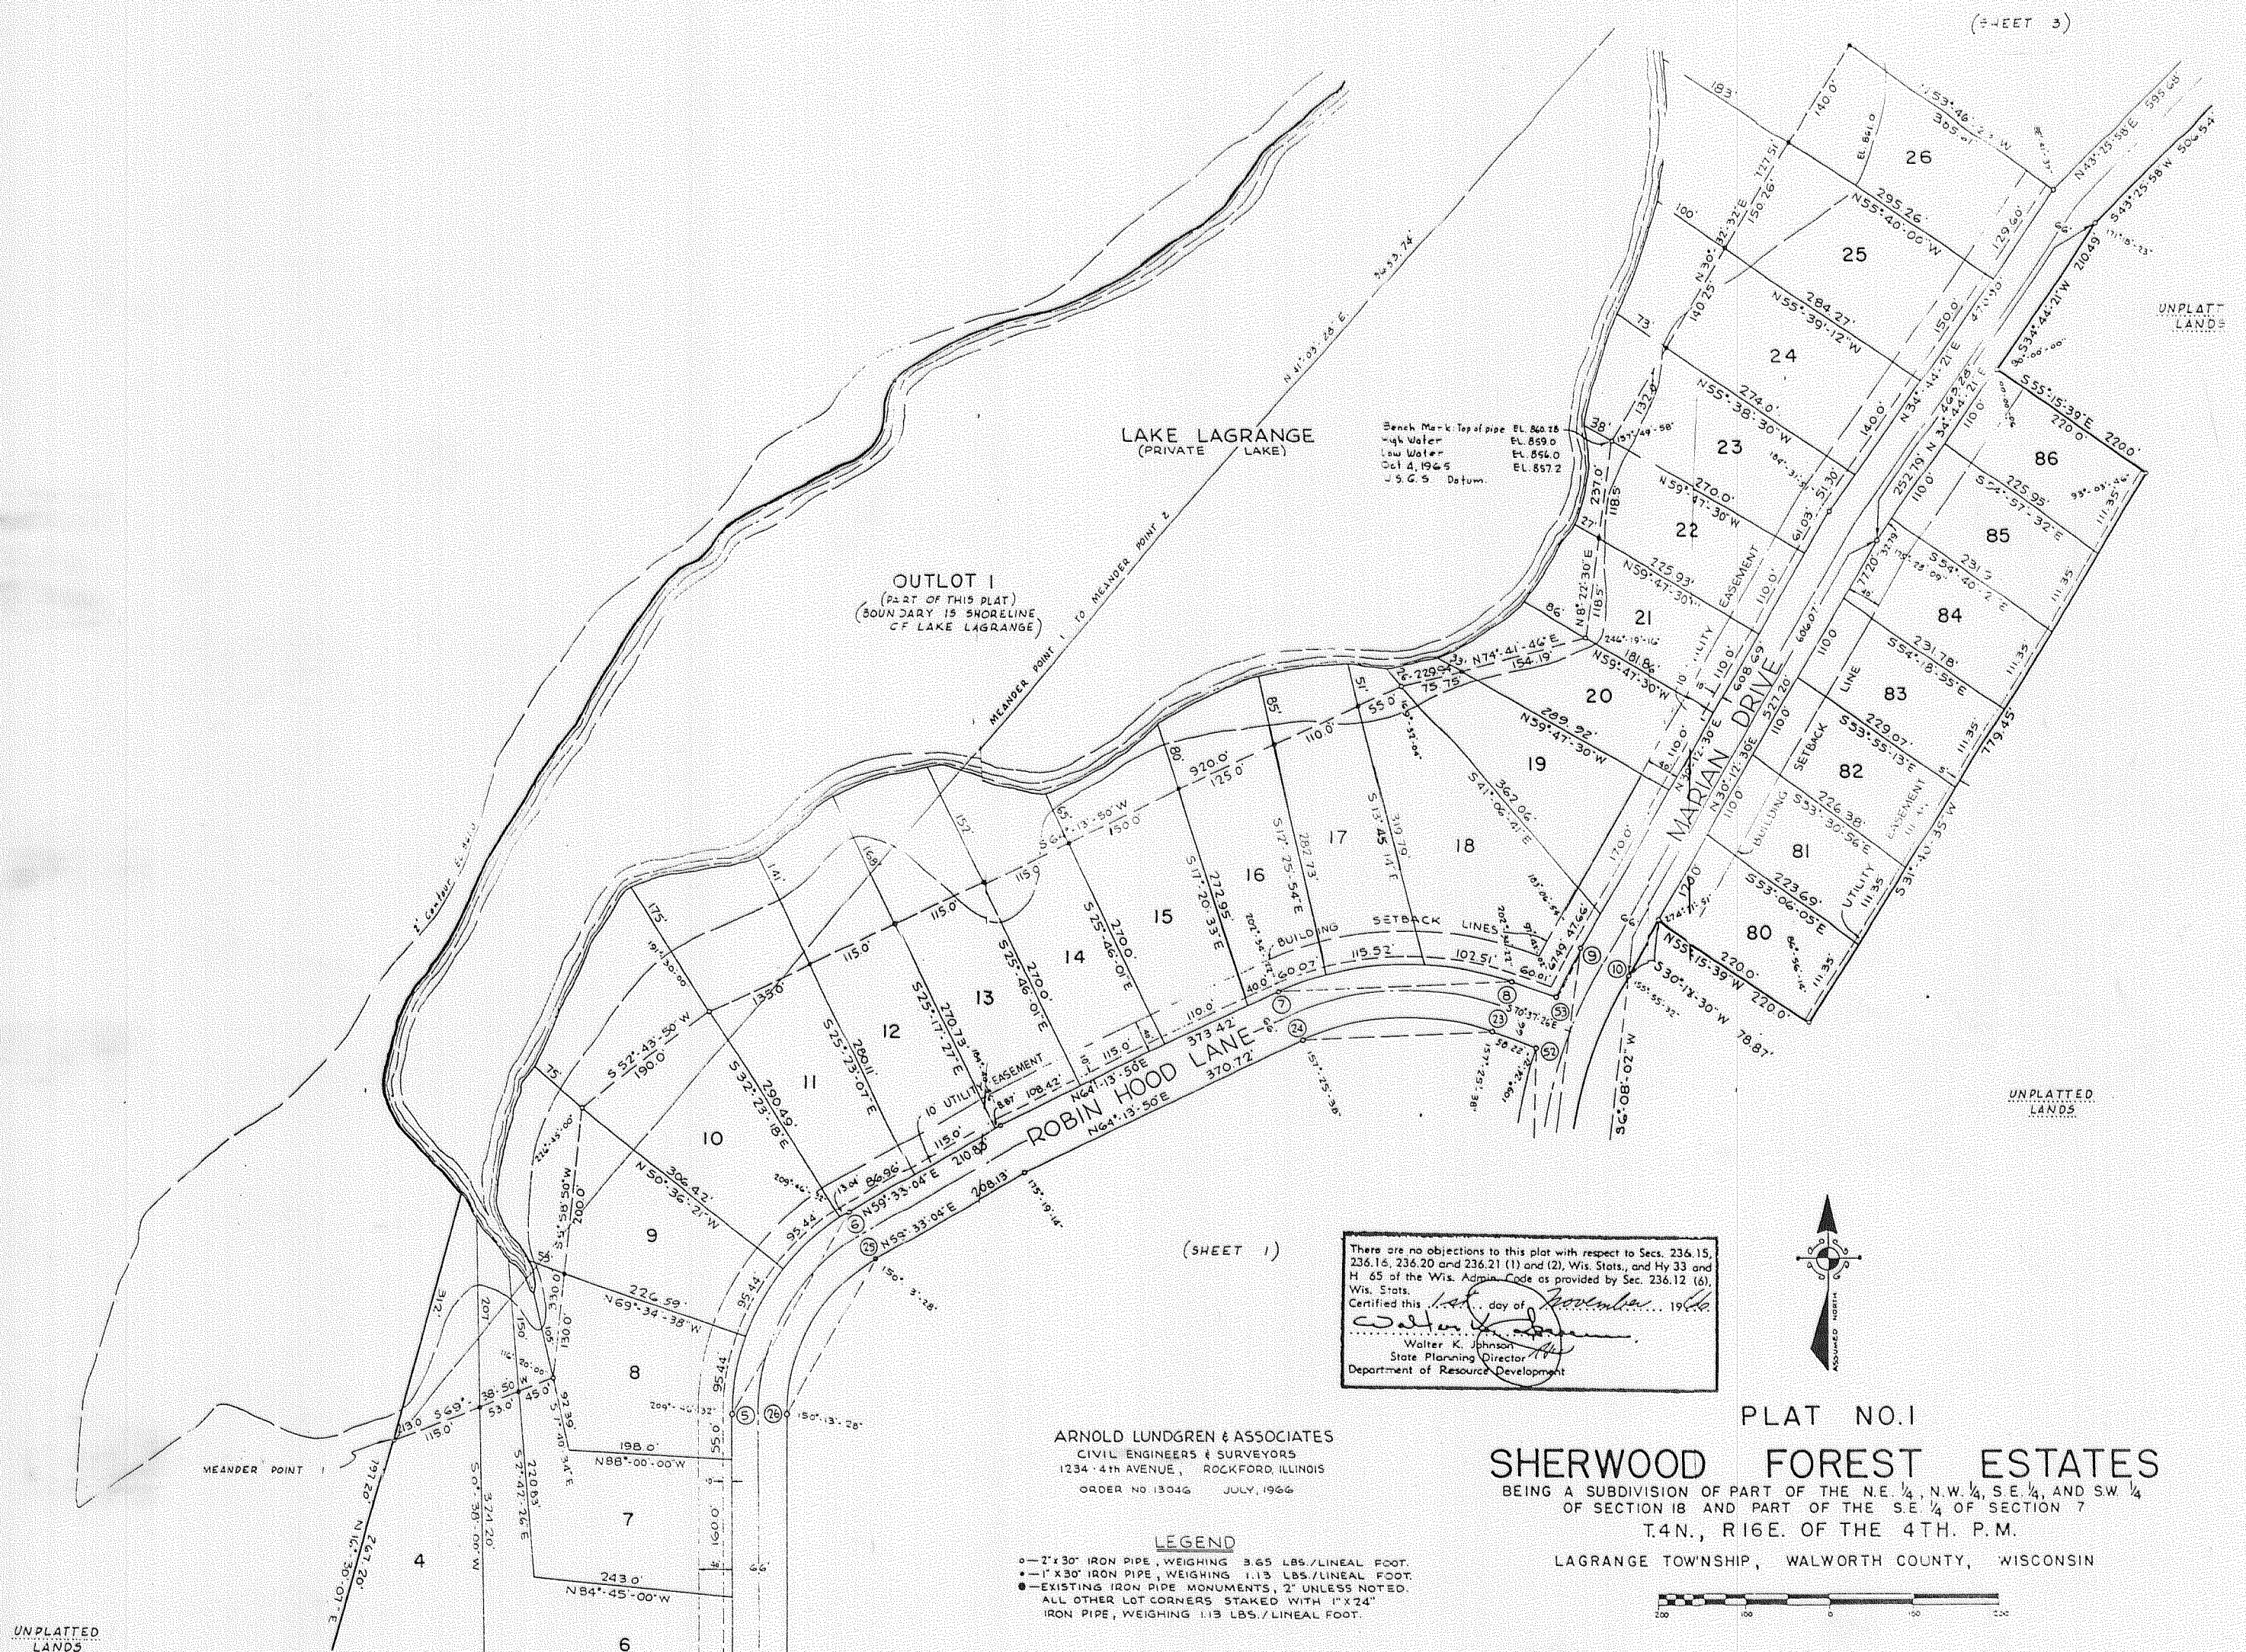

ARNOLD LUNDGREN & ASSOCIATES
CIVIL ENGINEERS & SURVEYORS
1234 4TH AVENUE, ROCKFORD, ILLINOIS
ORDER NO. 13046 JULY, 1966

LEGEND

- 2" x 30" IRON PIPE, WEIGHING 3.65 LBS./LINEAL FOOT.
- 1" x 30" IRON PIPE, WEIGHING 1.13 LBS./LINEAL FOOT.
- EXISTING IRON PIPE MONUMENTS, 2" UNLESS NOTED.
- ALL OTHER LOT CORNERS STAKED WITH 1" x 24" IRON PIPE, WEIGHING 1.13 LBS./LINEAL FOOT.

DOC. #592732 VACATES ROBINHOOD LANE,
NOTTINGHAM COURT, MARIAN DRIVE, MARIAN
CIRCLE, MARIAN COURT & WILL SCARLET
AVENUE

PLAT NO. 1
SHERWOOD FOREST ESTATES
BEING A SUBDIVISION OF PART OF THE N.E. 1/4, N.W. 1/4, S.E. 1/4, AND S.W. 1/4
OF SECTION 18 AND PART OF THE S.E. 1/4 OF SECTION 7
T.4N., R.16E. OF THE 4TH. P.M.
LAGRANGE TOWNSHIP, WALWORTH COUNTY, WISCONSIN

REVISIONS:

NOTE: THIS SUBDIVISION IS NOW STATE OWNED LAND