


LAUDERDALE SHORES A RECREATIONAL VEHICLE CONDOMINIUM


LOCATED IN THE NW 1/4 OF SECTION 25, T4N, R6E, WALWORTH COUNTY, WISCONSIN

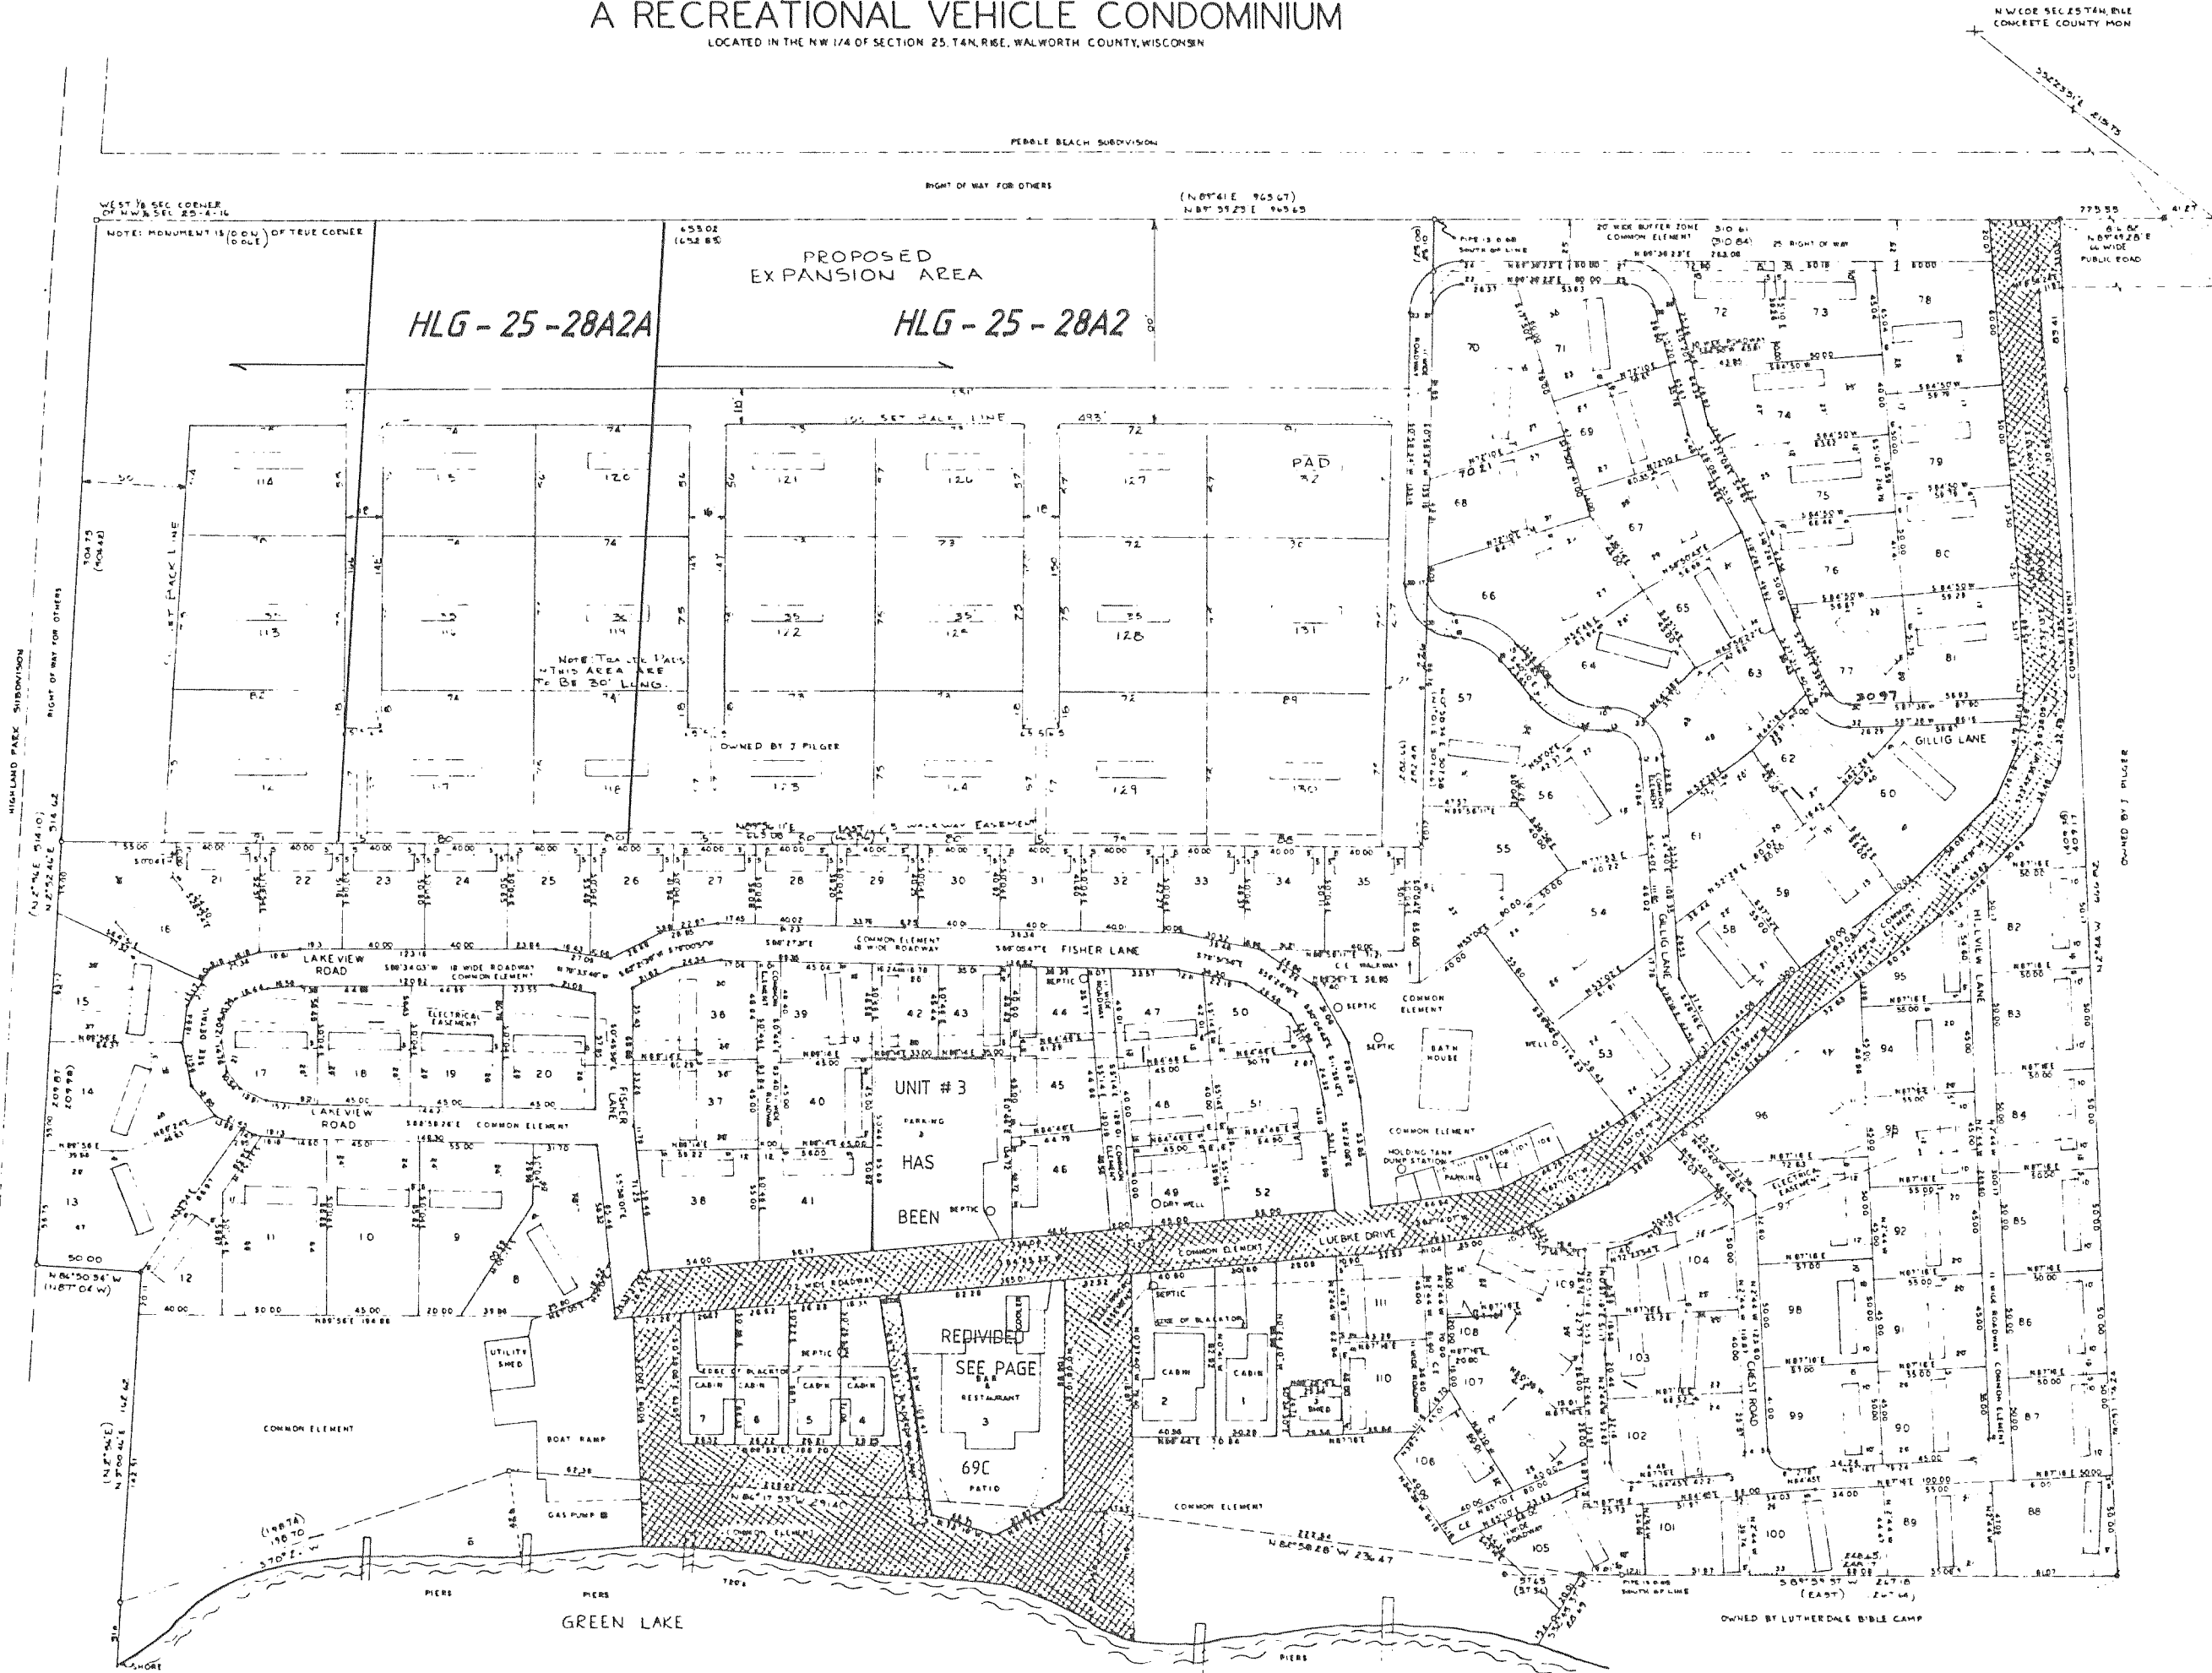

Thomas P. Jensen
THOMAS P. JENSEN R.L.S. 1084
MARCH 18, 1982



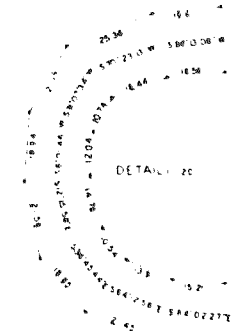

CURVE NO.	RADIUS	BEARING	DIST.	CEN. ANGLE	TAN BEARING	ARC	PT. NO.
1	25.00	N 71° 50' 00" E	10.00	16.3972	S 89° 02' 00" E	14.421	88
