

LONG POINT - INGLESIDE POINT GREEN ISLAND & L G 26-37 & 38

SEC. 26 - T4N - R16E - LAGRANGE


Scale: - 1 in = 200 ft.

HLPN-IA DESC. IN VOL. 465
PG. 57, DOC. NO. 182213

HLPN-IB DESC. IN VOL. 465
PG. 58, DOC. NO. 182214

HLPN-IC DESC. IN VOL. 465
PG. 59, DOC. NO. 182215

HLPN-ID DESC. IN VOL. 465
PG. 61, DOC. NO. 182216

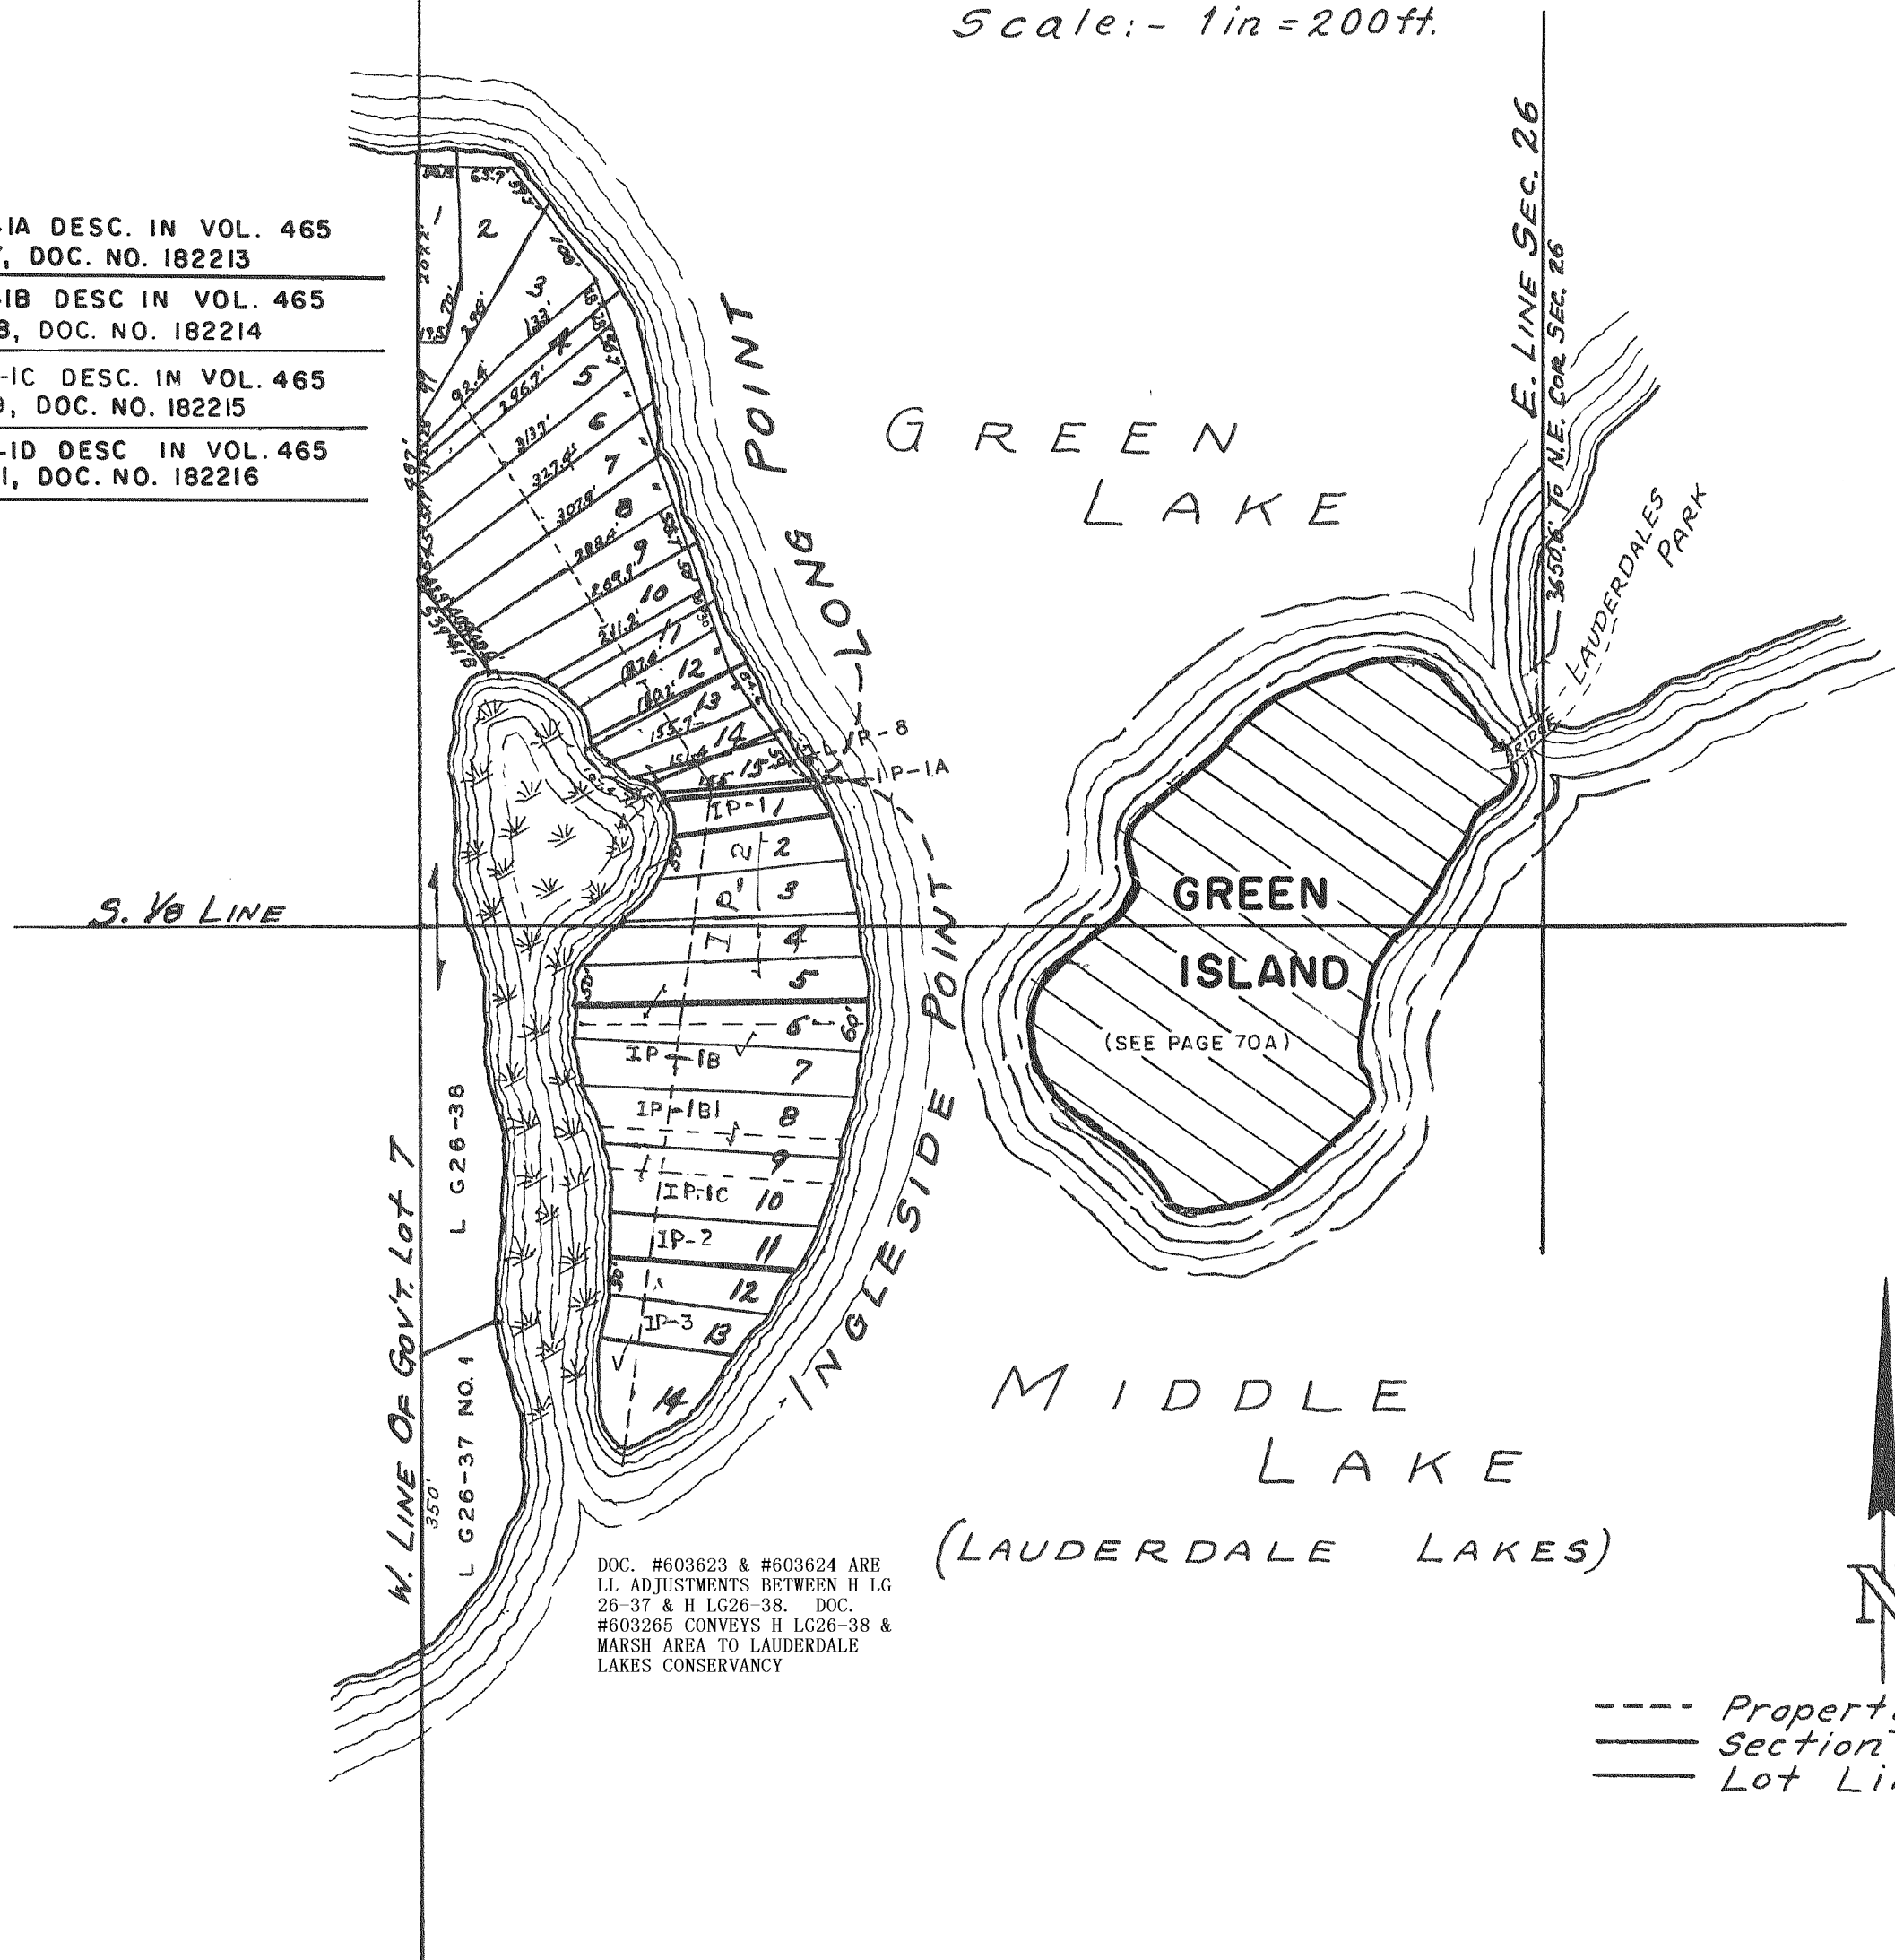

DOC. #603623 & #603624 ARE
LL ADJUSTMENTS BETWEEN H LG
26-37 & H LG26-38. DOC.
#603265 CONVEYS H LG26-38 &
MARSH AREA TO LAUDERDALE
LAKES CONSERVANCY

--- Property Lines.
— Section Lines.
— Lot Lines.