
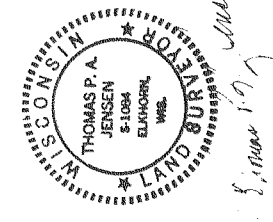


FARM VILLAGE SUBDIVISION

LOCATED IN THE SE 1/4 OF THE SW 1/4 AND THE SW 1/4 OF THE SE 1/4 AND THE SE 1/4 OF THE SE 1/4 OF SECTION 25,
TOWN 4 NORTH, RANGE 16 EAST, WALWORTH COUNTY, WISCONSIN

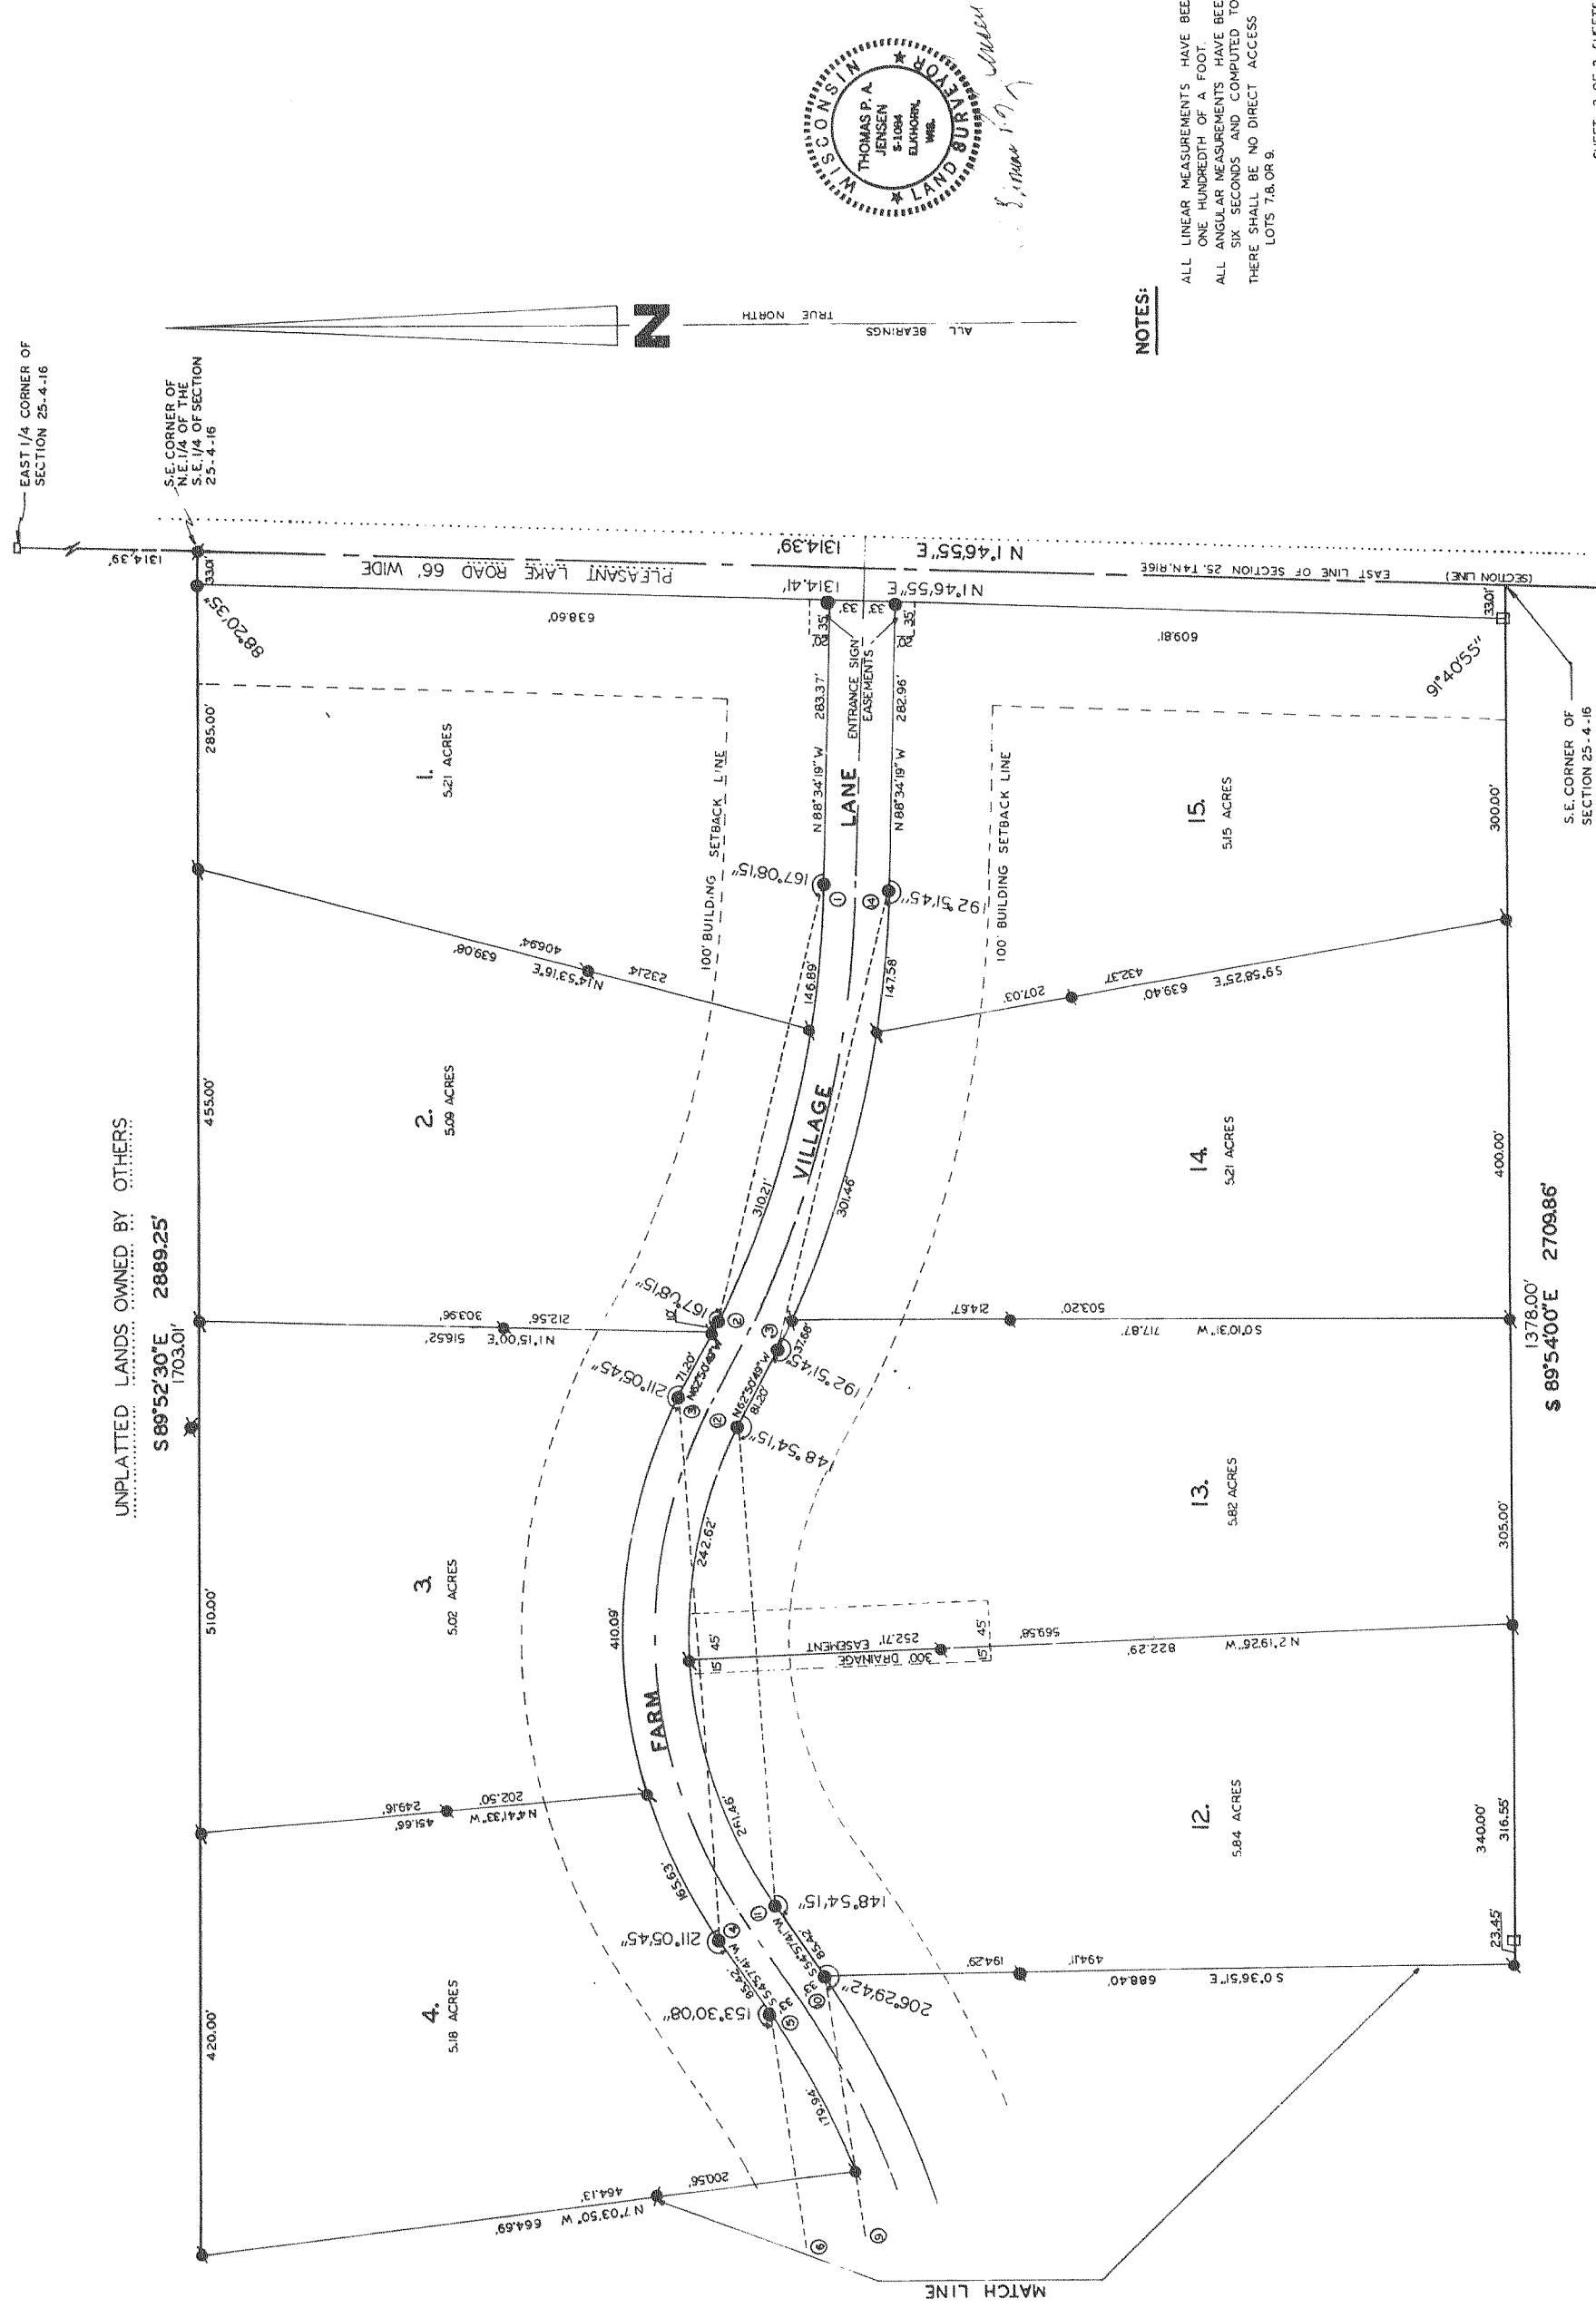

NOTES:

ALL LINEAR MEASUREMENTS HAVE BEEN MADE TO THE NEAREST ONE HUNDREDTH OF A FOOT.
ALL ANGULAR MEASUREMENTS HAVE BEEN MADE TO THE NEAREST SIX SECONDS AND COMPUTED TO THE SECOND.
THERE SHALL BE NO DIRECT ACCESS TO HIGHWAY 12 & 67 FROM LOTS 7, 8, OR 9.