

# CERTIFIED SURVEY NUMBERS 514 & 550

TOWN OF LAFAYETTE



514

550


(FORMERLY C.S. 512)

LOCATED IN THE SW1/4 OF THE NW1/4 & THE NW1/4 OF THE SW1/4 WALWORTH COUNTY, WISCONSIN

LOCATED IN THE NE1/4 OF THE NW1/4 & THE SE1/4 OF THE NW1/4 OF SEC.19-3-17 WALWORTH COUNTY, WISCONSIN

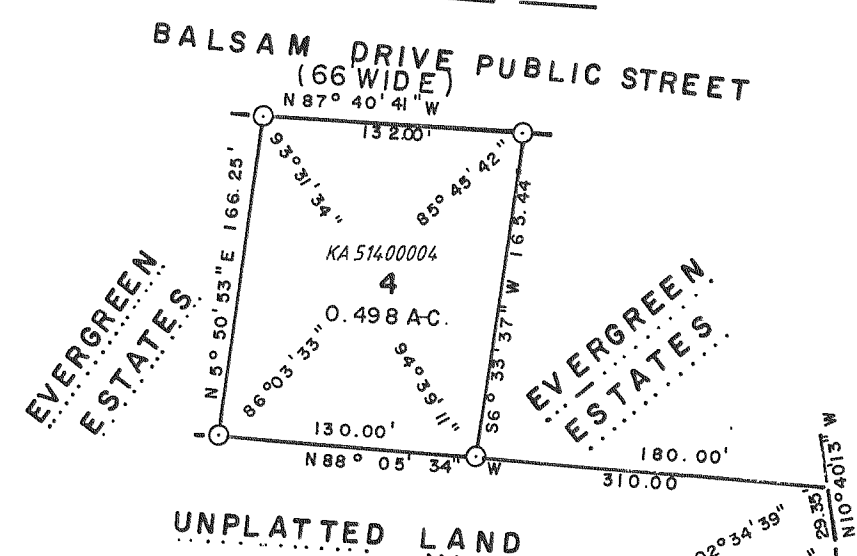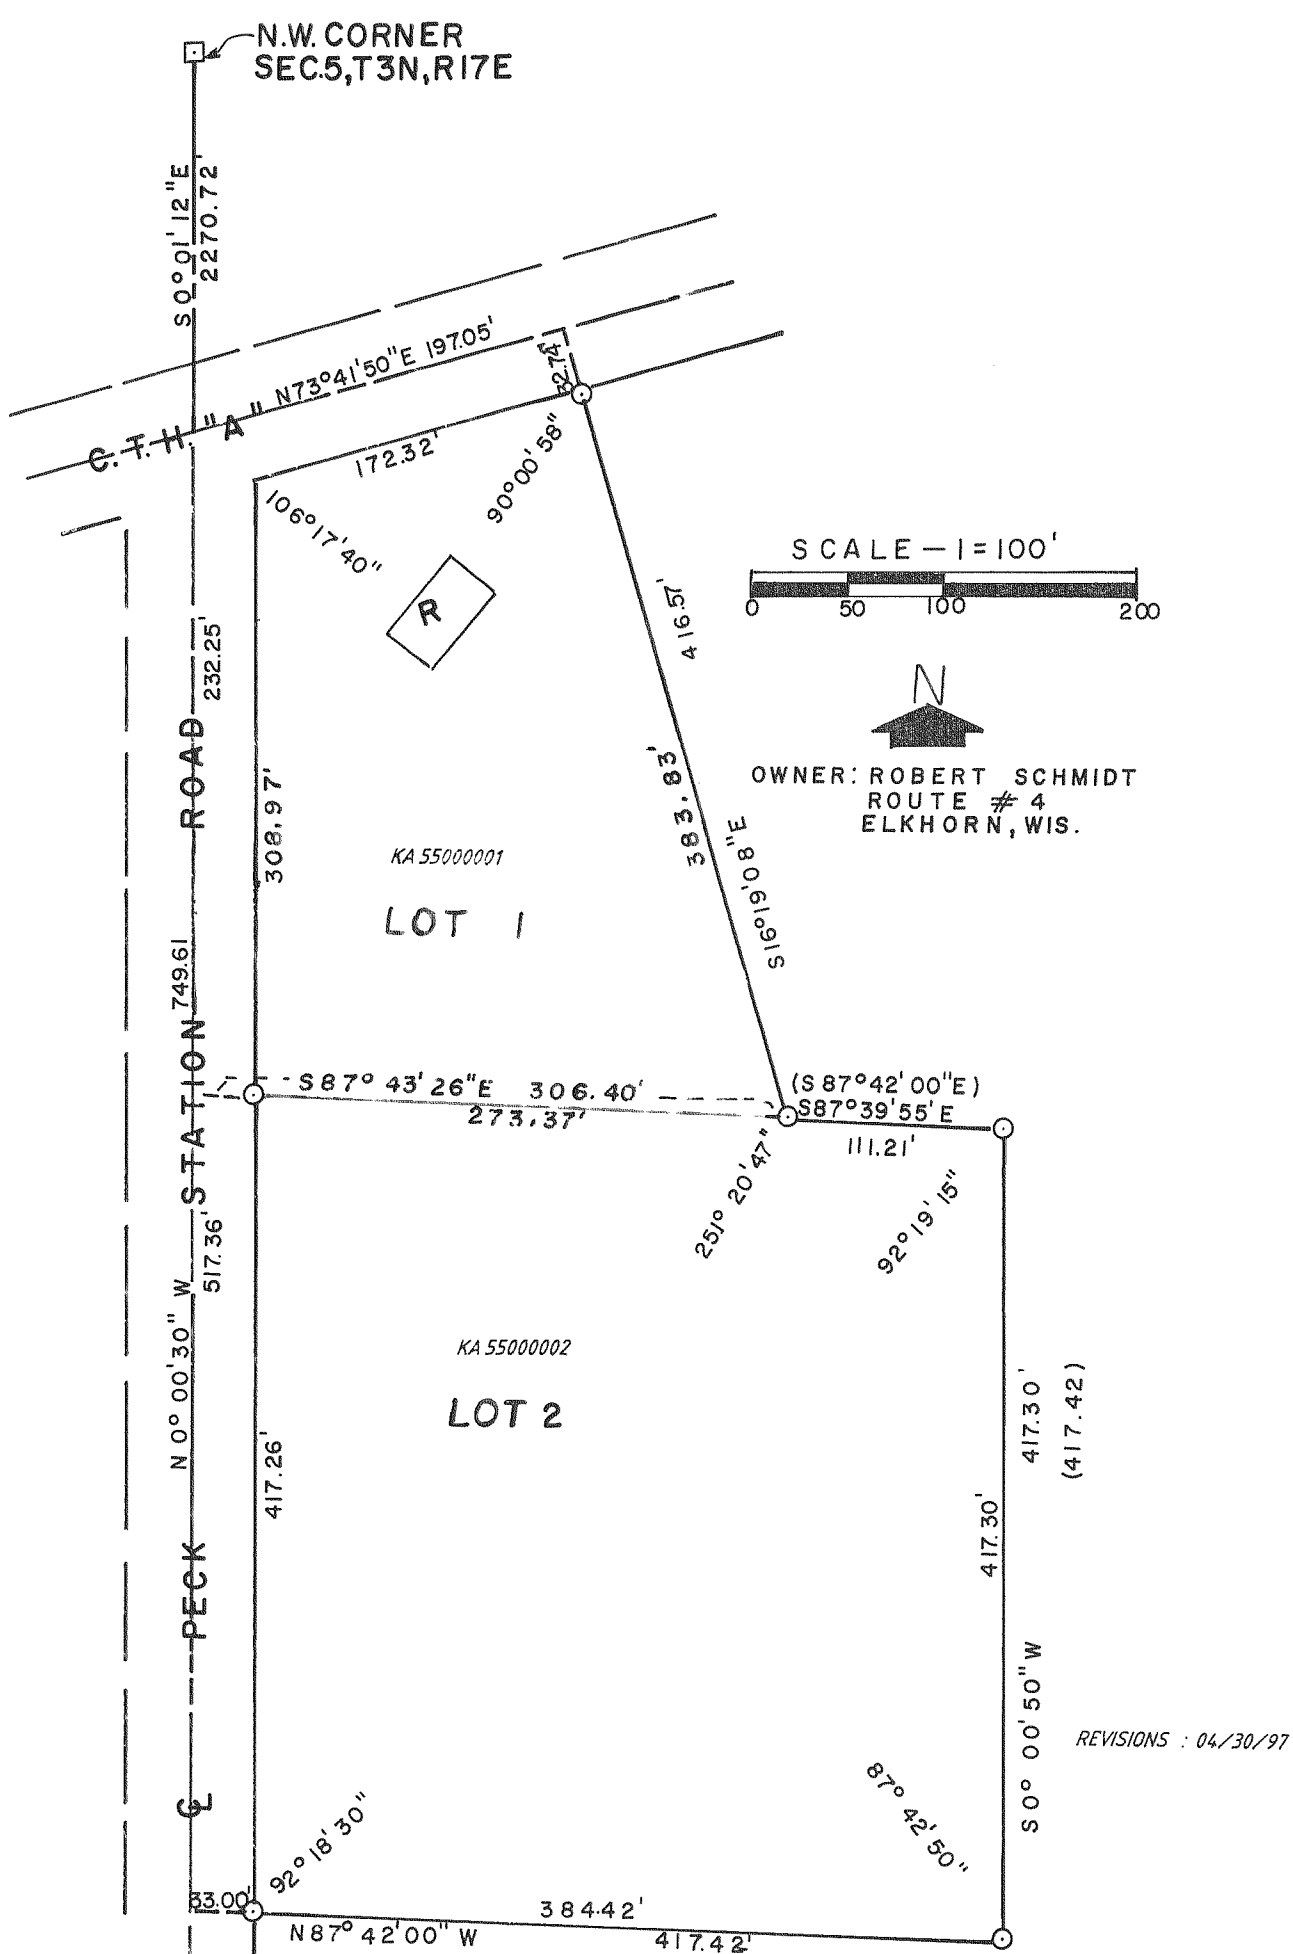

OWNERS: LAWRENCE MANN } MANN B. BROS. R.F.D. 1  
DONALD R. MANN } ELKHORN, WIS.  
RICHARD MANN }

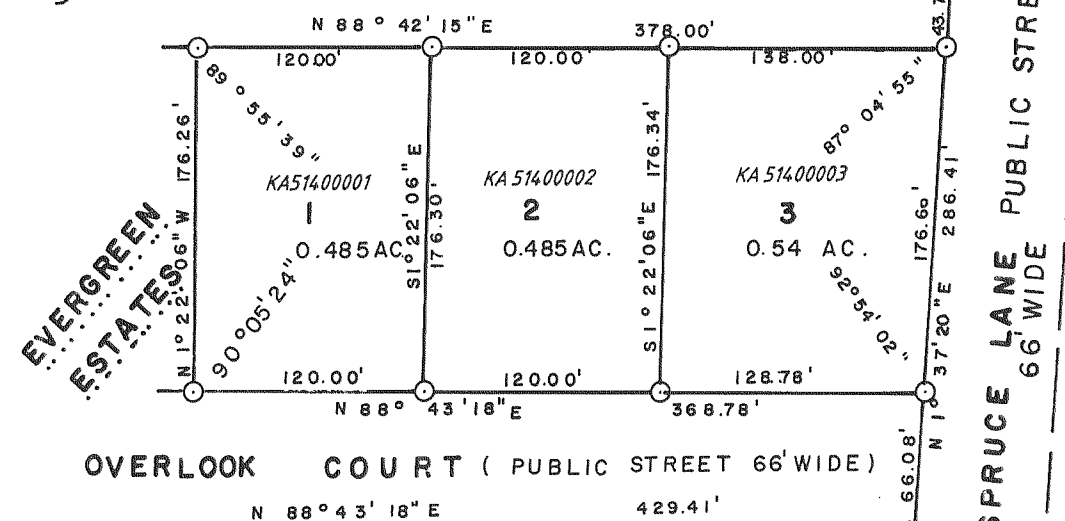

EVERGREEN ESTATES

REVISIONS : 04/30/97



WEST 1/4 COR. SEC. 19-3-17  
E-W 1/4 LINE