


# CERTIFIED SURVEYS 988 & 1026 & 1068 <sup>57</sup>

TOWN OF LAFAYETTE


CERTIFIED SURVEY NO. 988

Located in the Northwest  $\frac{1}{4}$  of Section 13,  
T3N, R17E, Walworth County, Wisconsin.

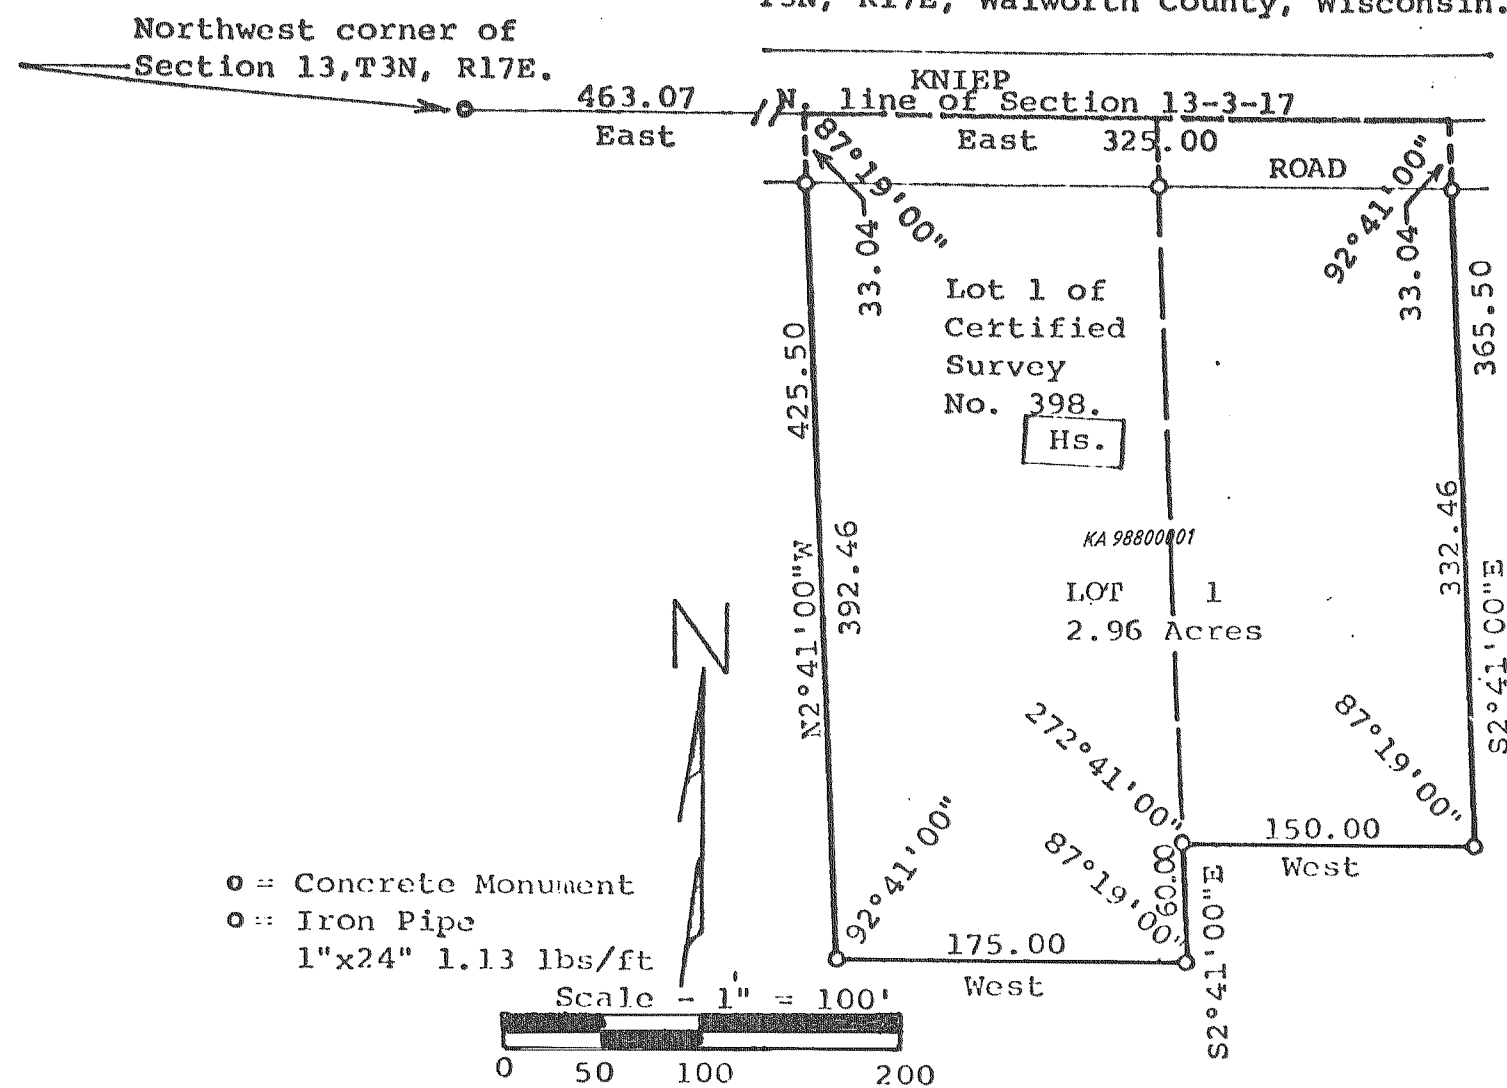

CERTIFIED SURVEY NO. 1068

LOCATED IN THE SE- $\frac{1}{4}$  OF SECTION 1, T3N, R17E

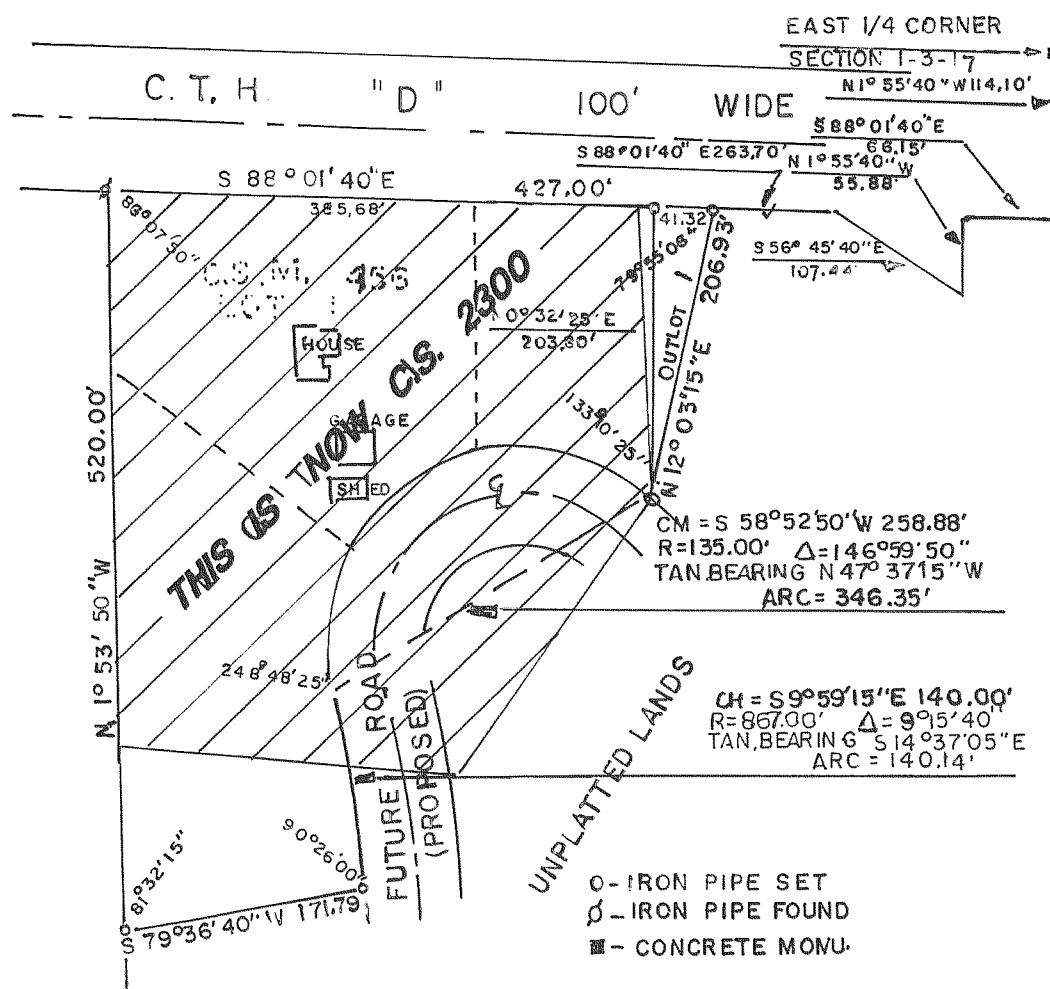

CERTIFIED SURVEY MAP NO. 1026

THIS PARCEL OF LAND IS LOCATED IN THE NORTHEAST  $\frac{1}{4}$  OF SECTION 26, TOWN 3 NORTH, RANGE 17 EAST, WALWORTH COUNTY, WISCONSIN.

