


LONGWOOD CONDOMINIUM
 LOCATED IN THE SE 1/4 OF SEC. 36
 TOWN 2 NORTH, RANGE 17 EAST
 CITY OF LAKE GENEVA
 WALWORTH COUNTY, WISCONSIN

Recorded in Vol _____
 Page _____
 194 FEB 28 PM 2 44
 Lois M. Ketterhagen
 Register of Deeds
 Walworth County, WI
 Allen, H. et al. \$25 20 00

PROJECTED PER
 M 2 2 51 53

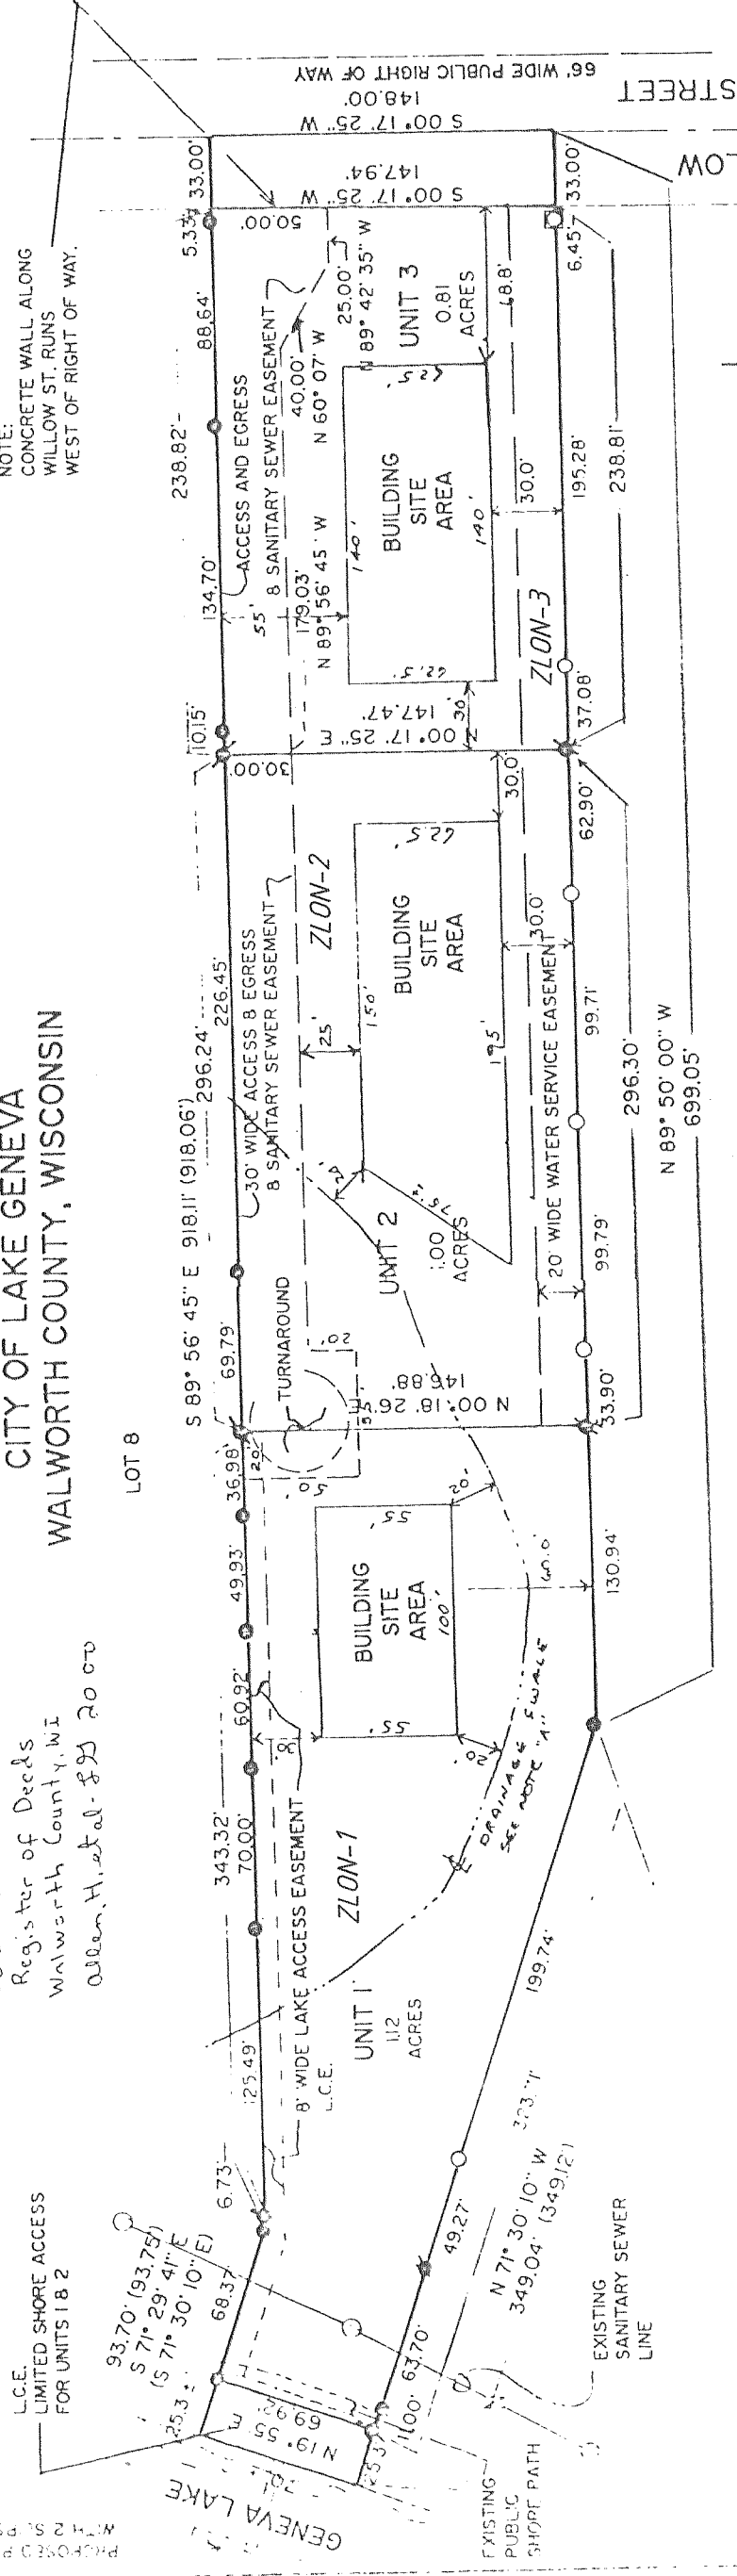


OWNER:
 JAMES SOBLESKI
 PO BOX 380
 MT. PROSPECT, IL.


LEGAL DESCRIPTION
 PART OF LOTS 8 AND 9 OF BAKER AND BROWN'S SUBDIVISION, LOCATED IN
 THE CITY OF LAKE GENEVA, WALWORTH COUNTY, WISCONSIN, DESCRIBED AS
 FOLLOWS:
 BEGINNING AT THE NORTHEAST CORNER OF LOT 9 OF SAID SUBDIVISION,
 BEGINNING AT THE NORTHEAST CORNER OF LOT 9 OF SAID SUBDIVISION,
 THENCE S 00DEG 17MIN 25SEC W, ALONG THE CENTERLINE OF WILLOW STREET
 148.00 FEET; THENCE N 89DEG 50MIN 00SEC W, 699.00 FEET; THENCE N
 71DEG 30MIN 10SEC W, 349.12 FEET MORE OR LESS TO THE LOW WATER LINE
 OF GENEVA LAKE; THENCE NORTHERLY ALONG SAID LOW WATER LINE 70 FEET;
 THENCE S 71DEG 30MIN 10SEC E, 93.75 FEET; THENCE S 89DEG 56MIN
 45SEC E, 918.06 FEET TO THE PLACE OF BEGINNING. CONTAINING 2.976
 ACRES OF LAND EXCLUSIVE OF WILLOW STREET RIGHT OF WAY.

I, PETER S. GORDON, WISCONSIN REGISTERED LAND SURVEYOR "S-2101", DO
 HEREBY CERTIFY THAT THIS CONDOMINIUM PLAT IS A CORRECT
 REPRESENTATION OF THE CONDOMINIUM DESCRIBED AND THE IDENTIFICATION
 AND LOCATION OF EACH UNIT AND THE COMMON ELEMENTS CAN BE DETERMINED
 FROM THIS PLAT.

12/01/93
 DATED
 PETER S. GORDON R.L.S. 2101

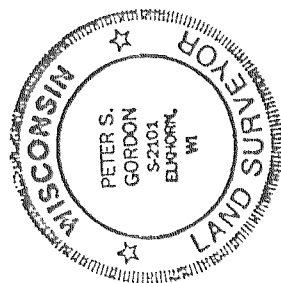

- LEGEND**
- = FOUND CONCRETE MONUMENT
 - = FOUND IRON PIPE STAKE
 - = FOUND IRON REBAR STAKE
 - ⊙ = SET IRON REBAR STAKE
 - ⊗ = SANITARY SEWER MANHOLE
 - L.C.E. = LIMITED COMMON ELEMENT
 - (---) = RECORDED AS

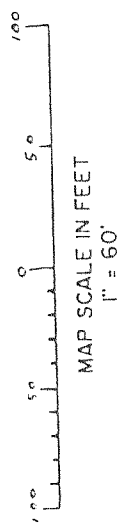

NOTES
 'A' NO BUILDINGS OR STRUCTURES ARE TO BE CONSTRUCTED
 WITHIN 20' OF THE CENTERLINE OF THE DRAINAGE SWALE

FARRIS, HANSEN & ASSOCIATES, INC.
 Engineers, Architects, Surveyors
 770 Broadway Court, P.O. Box 437
 ELKHORN, WISCONSIN 53121
 Office: (414) 723-2098

11 / 09 / 1993 PROJ NO. 3952

EXHIBIT A
 CONDOMINIUM PLAT
 SHEET / OF /