


THE COVE OF LAKE GENEVA

CONDOMINIUM PLAT

CITY OF LAKE GENEVA

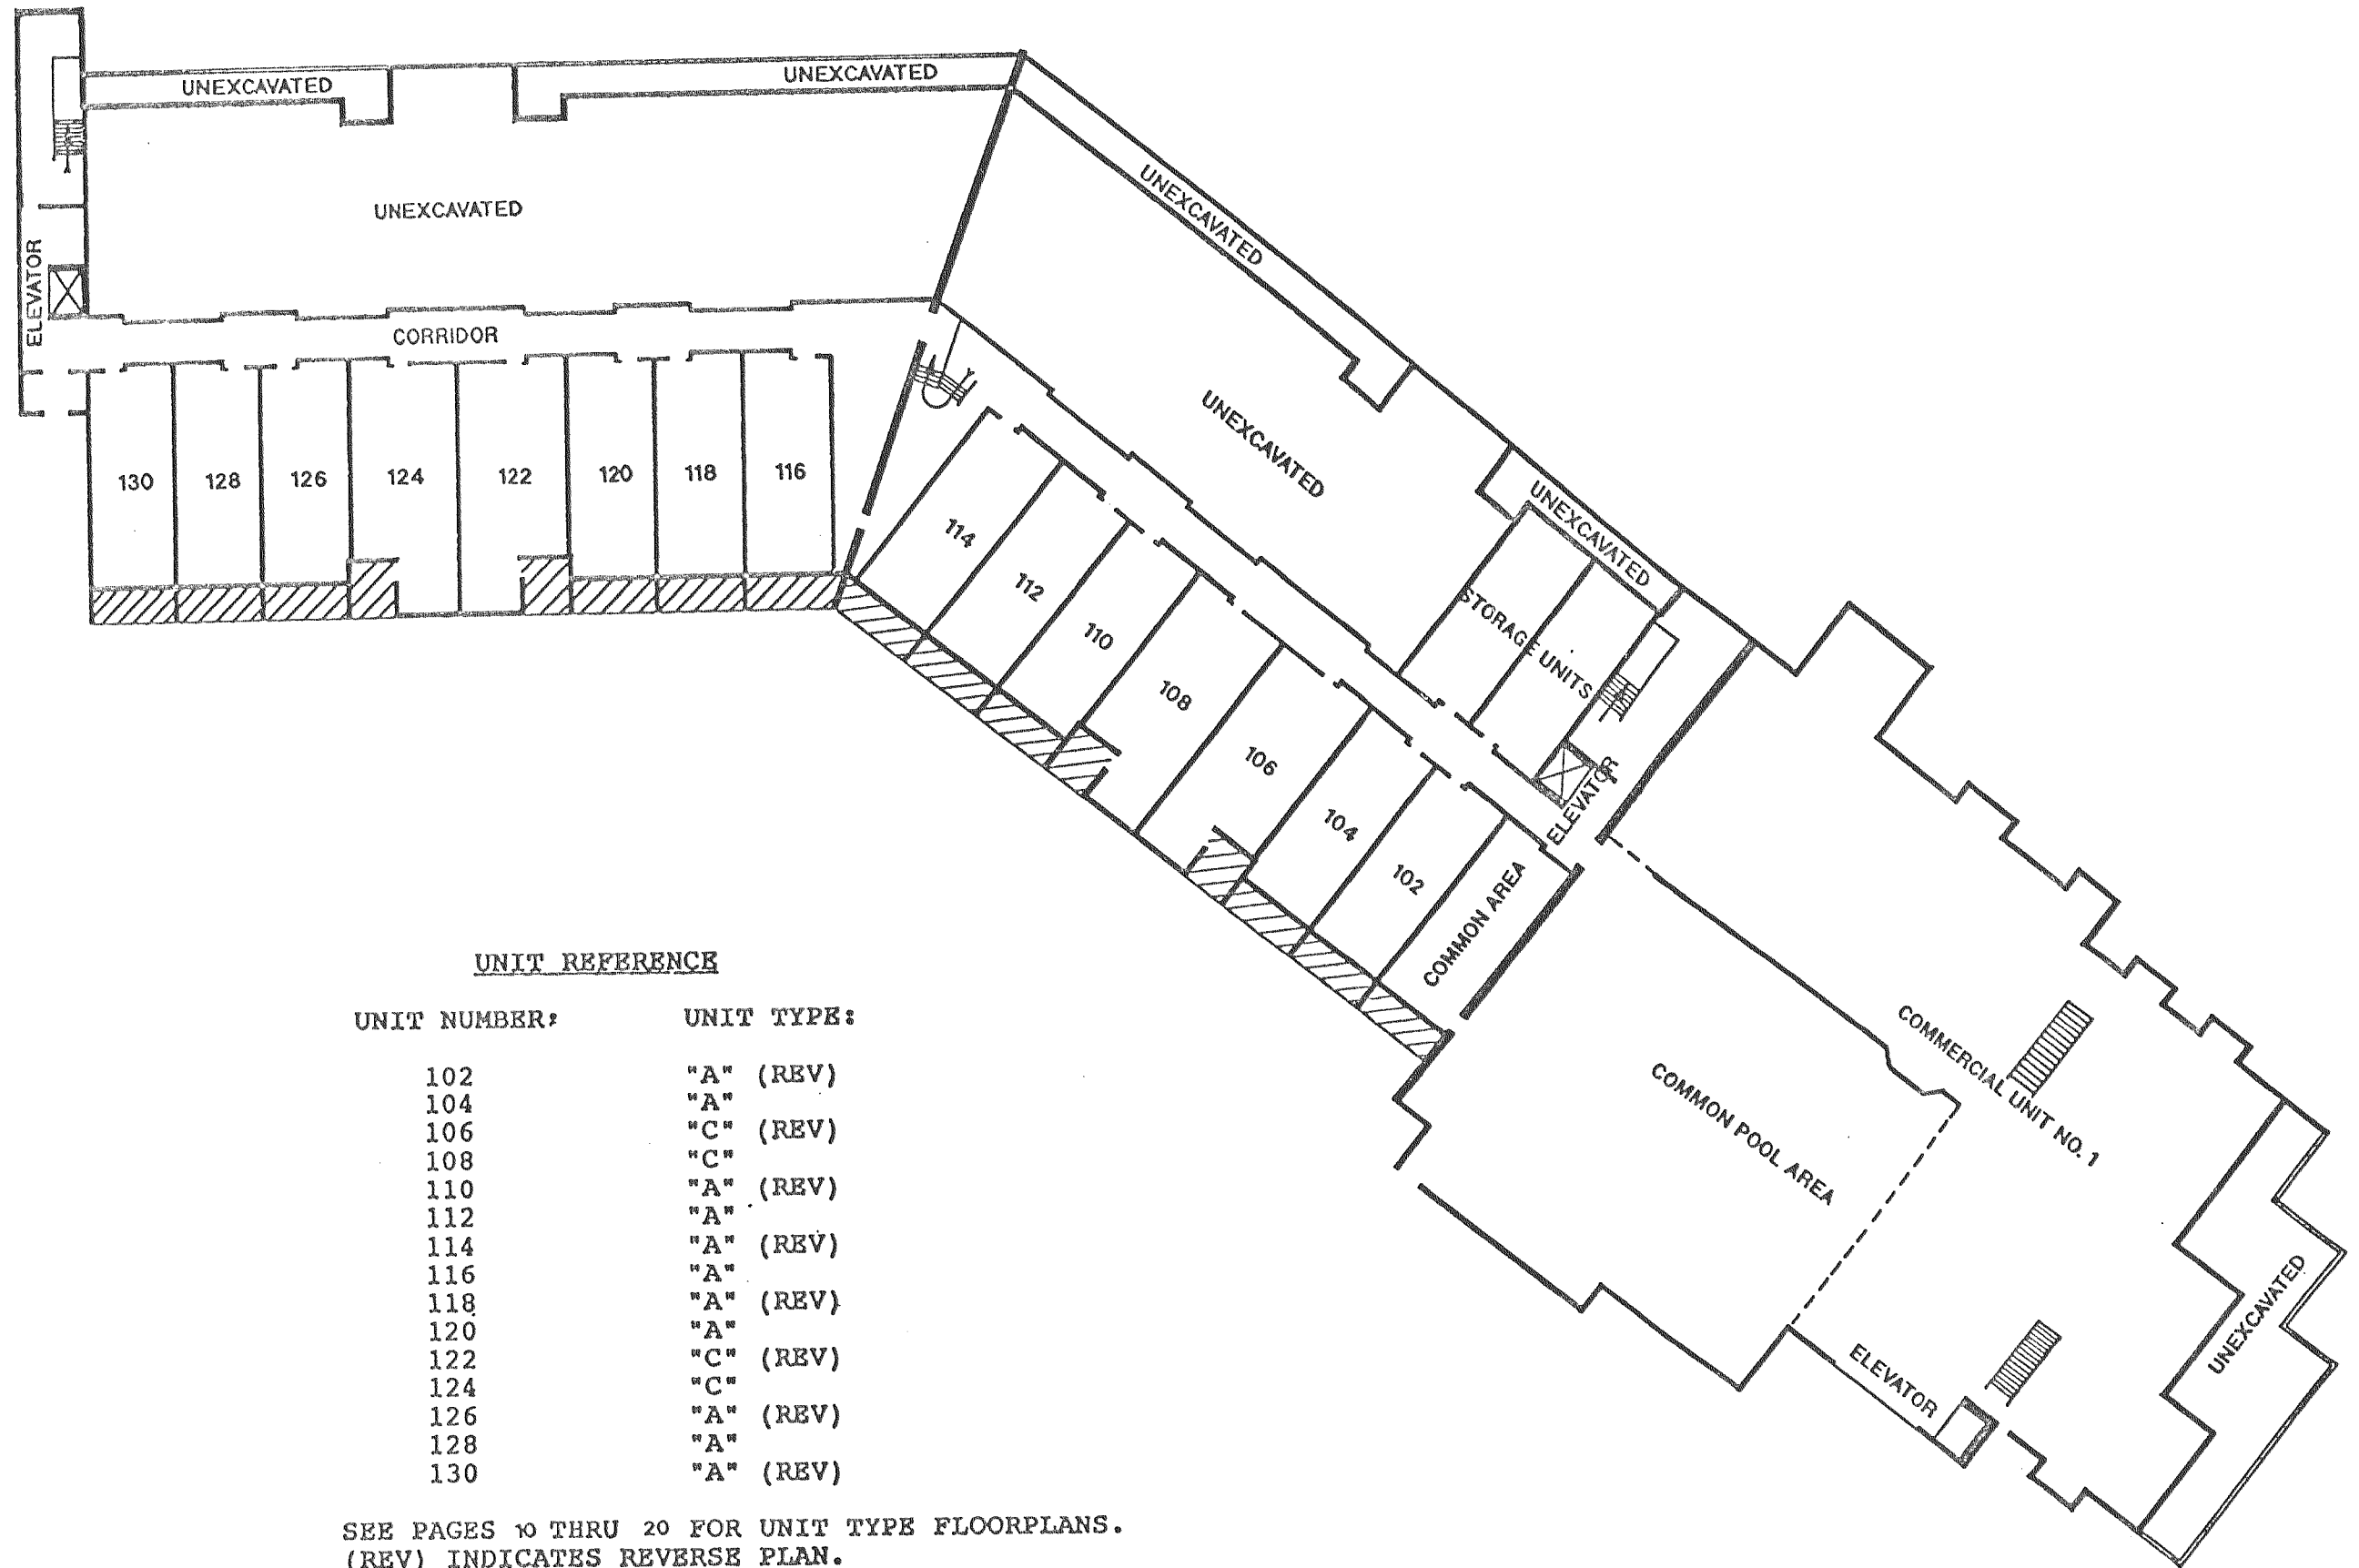


UNIT REFERENCE

UNIT NUMBER:	UNIT TYPE:
102	"A" (REV)
104	"A" (REV)
106	"C" (REV)
108	"C" (REV)
110	"A" (REV)
112	"A" (REV)
114	"A" (REV)
116	"A" (REV)
118	"A" (REV)
120	"A" (REV)
122	"C" (REV)
124	"C" (REV)
126	"A" (REV)
128	"A" (REV)
130	"A" (REV)

SEE PAGES 10 THRU 20 FOR UNIT TYPE FLOORPLANS.
(REV) INDICATES REVERSE PLAN.

GROUND FLOOR

SCALE: 1"=30'

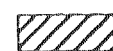

DENOTES LIMITED COMMON AREAS, ALL OTHER AREAS ARE COMMON.