


THE COVE OF LAKE GENEVA

123C

CONDOMINIUM PLAT

CITY OF LAKE GENEVA

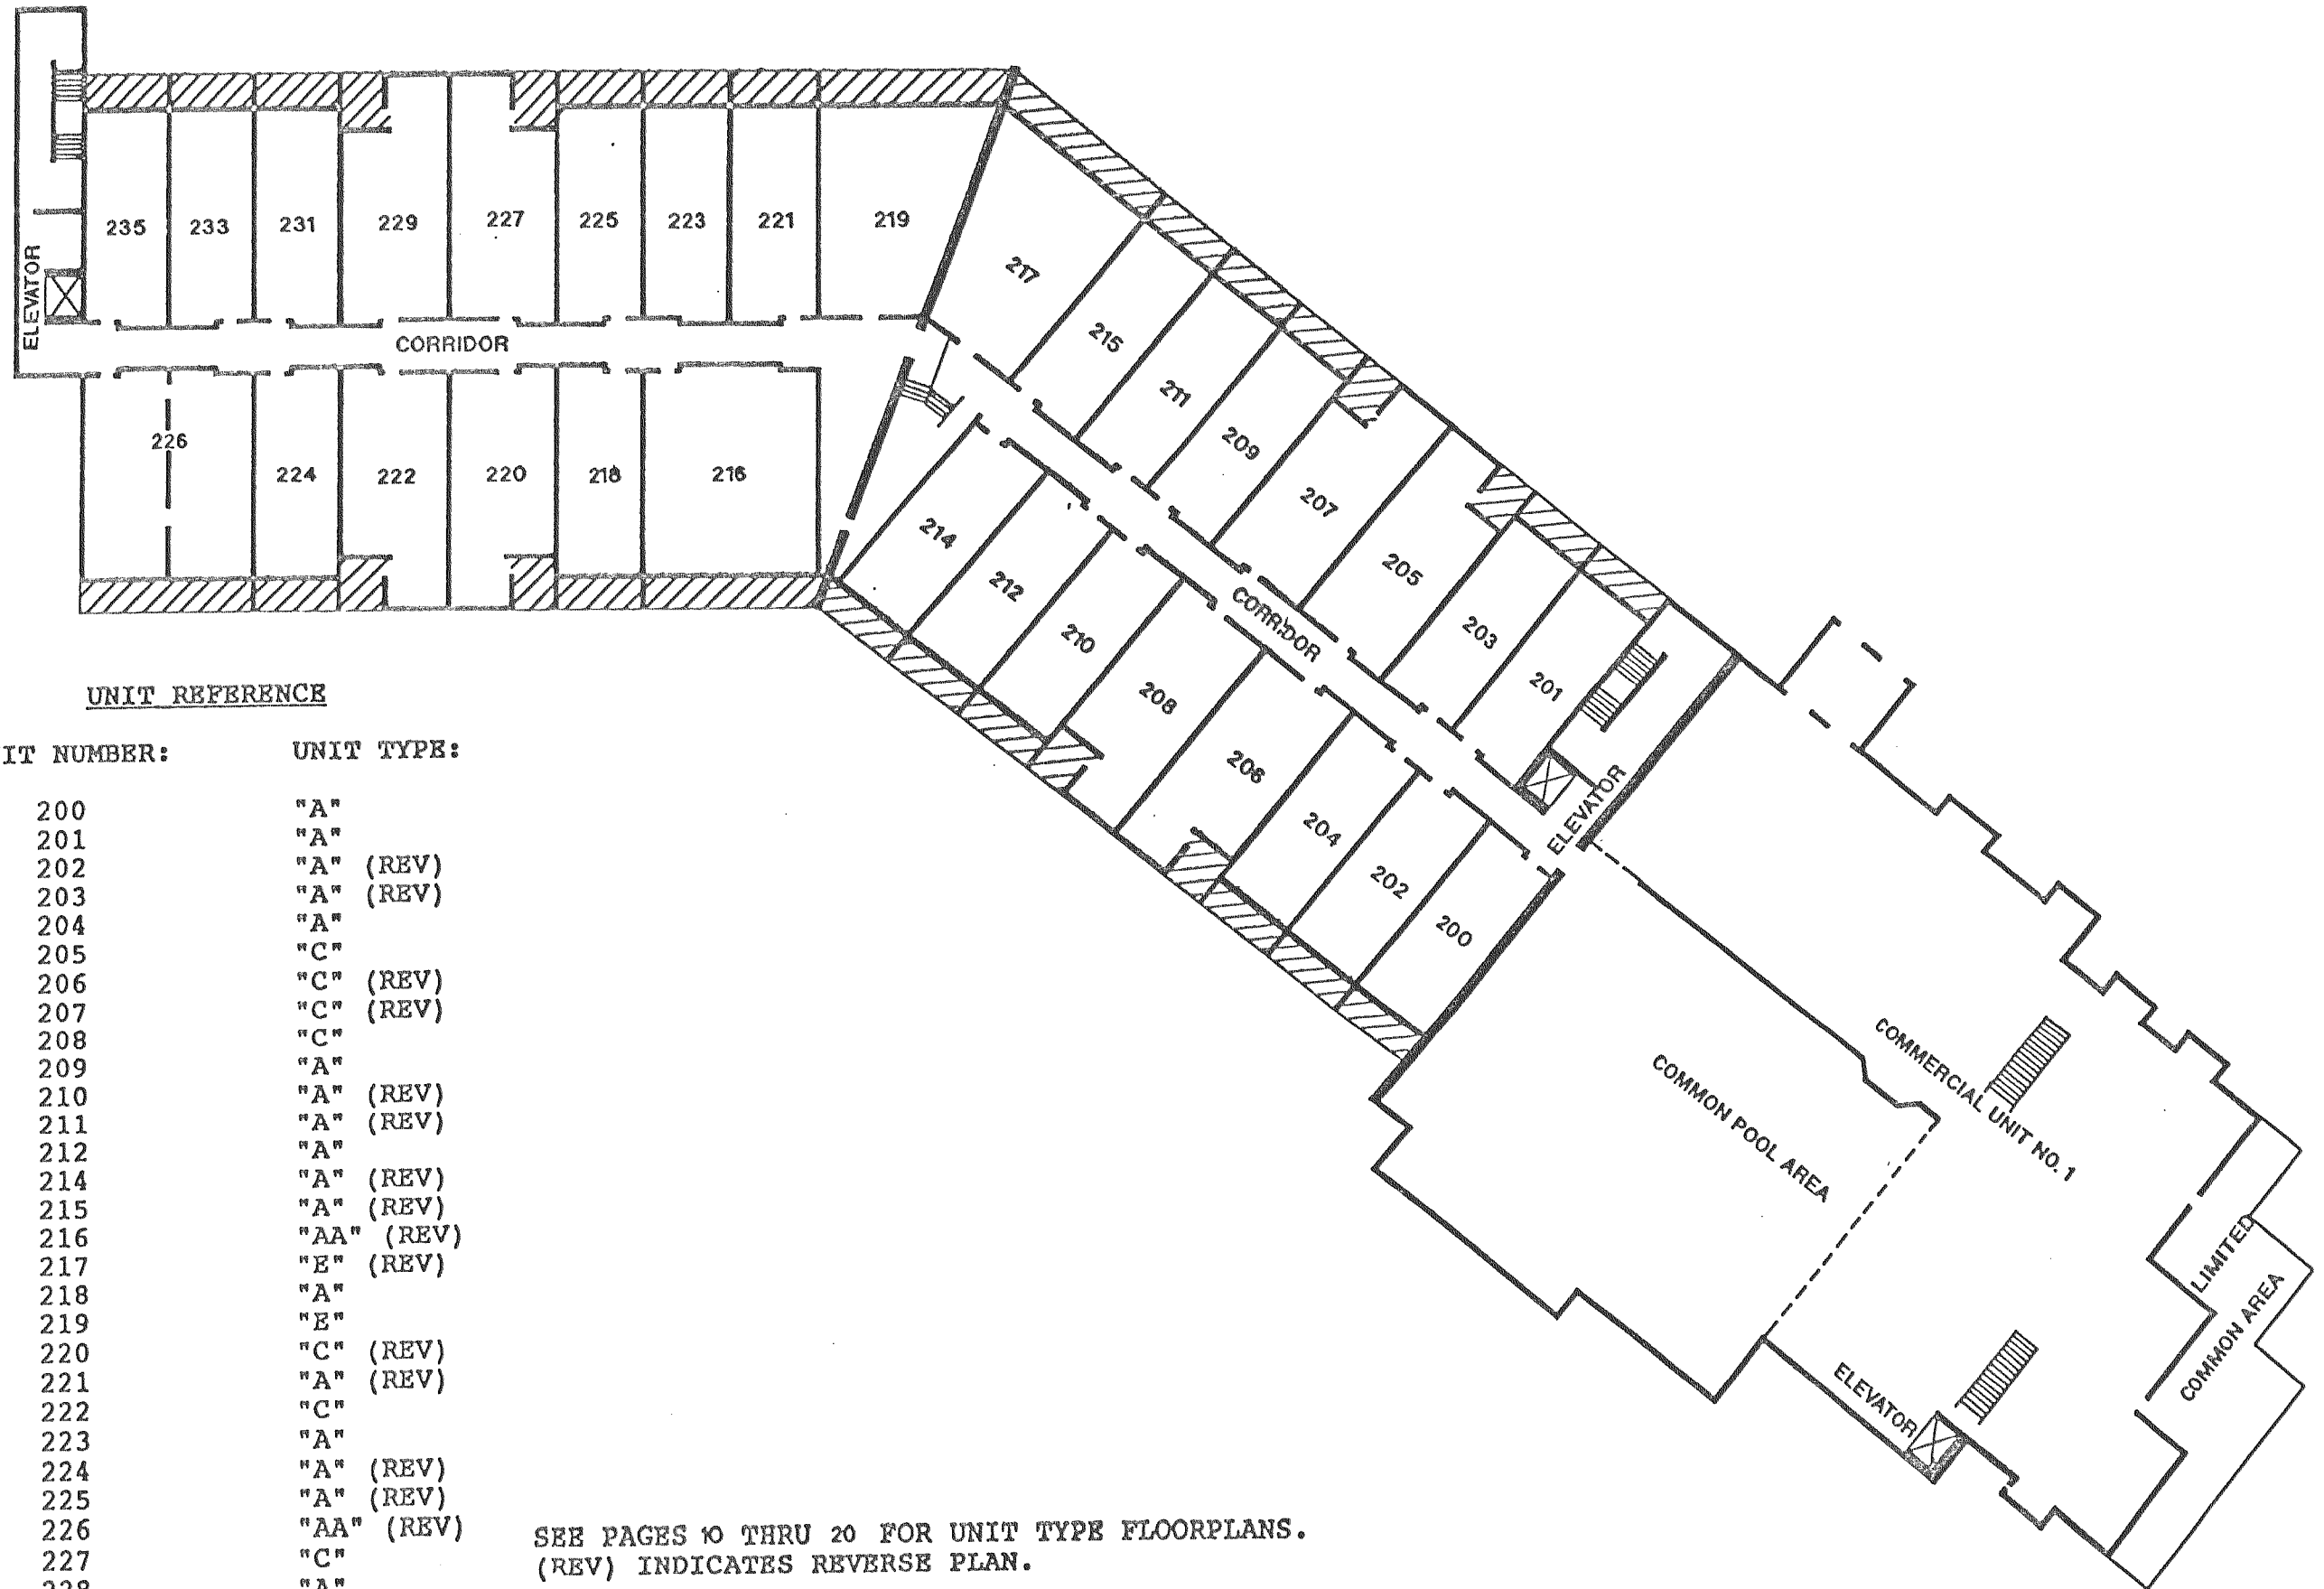

UNIT REFERENCE

UNIT NUMBER:	UNIT TYPE:
200	"A"
201	"A"
202	"A" (REV)
203	"A" (REV)
204	"A"
205	"C"
206	"C" (REV)
207	"C" (REV)
208	"C"
209	"A"
210	"A" (REV)
211	"A" (REV)
212	"A"
214	"A" (REV)
215	"A" (REV)
216	"AA" (REV)
217	"E" (REV)
218	"A"
219	"E"
220	"C" (REV)
221	"A" (REV)
222	"C"
223	"A"
224	"A" (REV)
225	"A" (REV)
226	"AA" (REV)
227	"C"
228	"A"
229	"C" (REV)
231	"A"
233	"A" (REV)
235	"A"

SEE PAGES 10 THRU 20 FOR UNIT TYPE FLOORPLANS.
(REV) INDICATES REVERSE PLAN.

FIRST FLOOR

SCALE: 1"=30'

 DENOTES LIMITED COMMON AREA, ALL OTHER AREAS ARE COMMON.