


# THE COVE OF LAKE GENEVA


123D

## CONDOMINIUM PLAT

CITY OF LAKE GENEVA

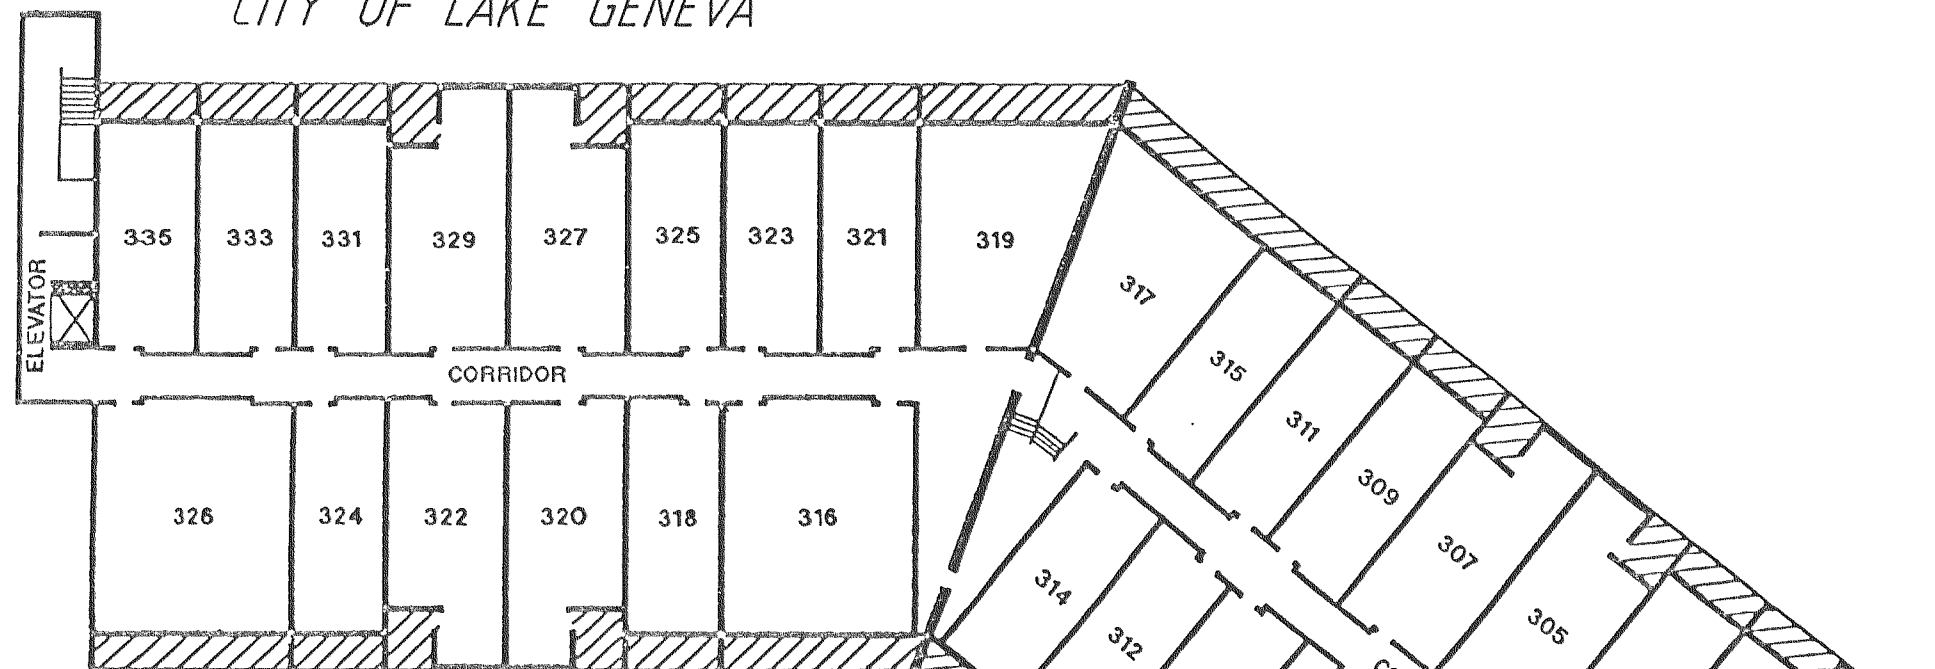

### SECOND FLOOR

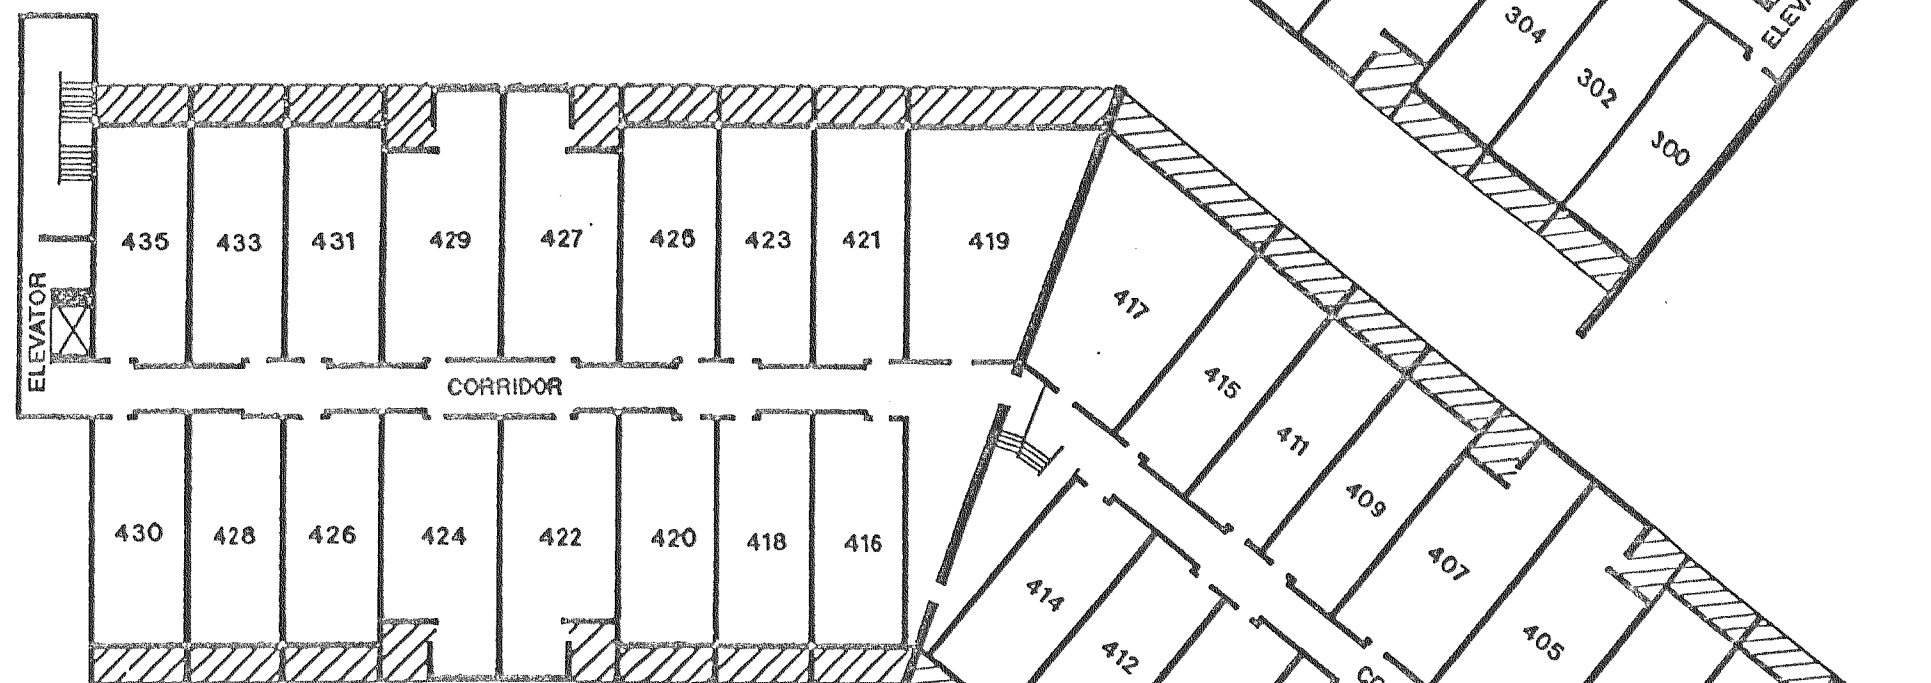

### THIRD FLOOR

UNIT REFERENCE	
UNIT NUMBER:	UNIT TYPE:
400	"B"
401	"B"
402	"B" (REV)
403	"B" (REV)
404	"B"
405	"D"
406	"D" (REV)
407	"D" (REV)
408	"D"
409	"B"
410	"B" (REV)
411	"B" (REV)
412	"B"
414	"B" (REV)
415	"B"
416	"B"
417	"F" (REV)
418	"B" (REV)
419	"F"
420	"B"
421	"B" (REV)
422	"D" (REV)
423	"B"
424	"D"
425	"B" (REV)
426	"B" (REV)
427	"D"
428	"B"
429	"D" (REV)
430	"B" (REV)
431	"B"
433	"B" (REV)
435	"B"
300	"A"
301	"A"
302	"A" (REV)
303	"A" (REV)
304	"A"
305	"C"
306	"C" (REV)
307	"C" (REV)
308	"C"
309	"A"
310	"A" (REV)
311	"A" (REV)
312	"A"
314	"A" (REV)
315	"A"
316	"AA"
317	"E" (REV)
318	"A"
319	"E"
320	"C" (REV)
321	"A" (REV)
322	"C"
323	"A"
324	"A" (REV)
325	"A" (REV)
326	"AA"
327	"C"
329	"C" (REV)
331	"A"
333	"A" (REV)
335	"A"

SEE PAGES 10 THRU 20 FOR UNIT TYPE FLOORPLANS.  
(REV) INDICATES REVERSE PLAN.

SCALE: 1"=30'

 DENOTES LIMITED COMMON AREAS, ALL OTHER AREAS ARE COMMON.