


THE COVE OF LAKE GENEVA


CONDOMINIUM PLAT

123E

CITY OF LAKE GENEVA

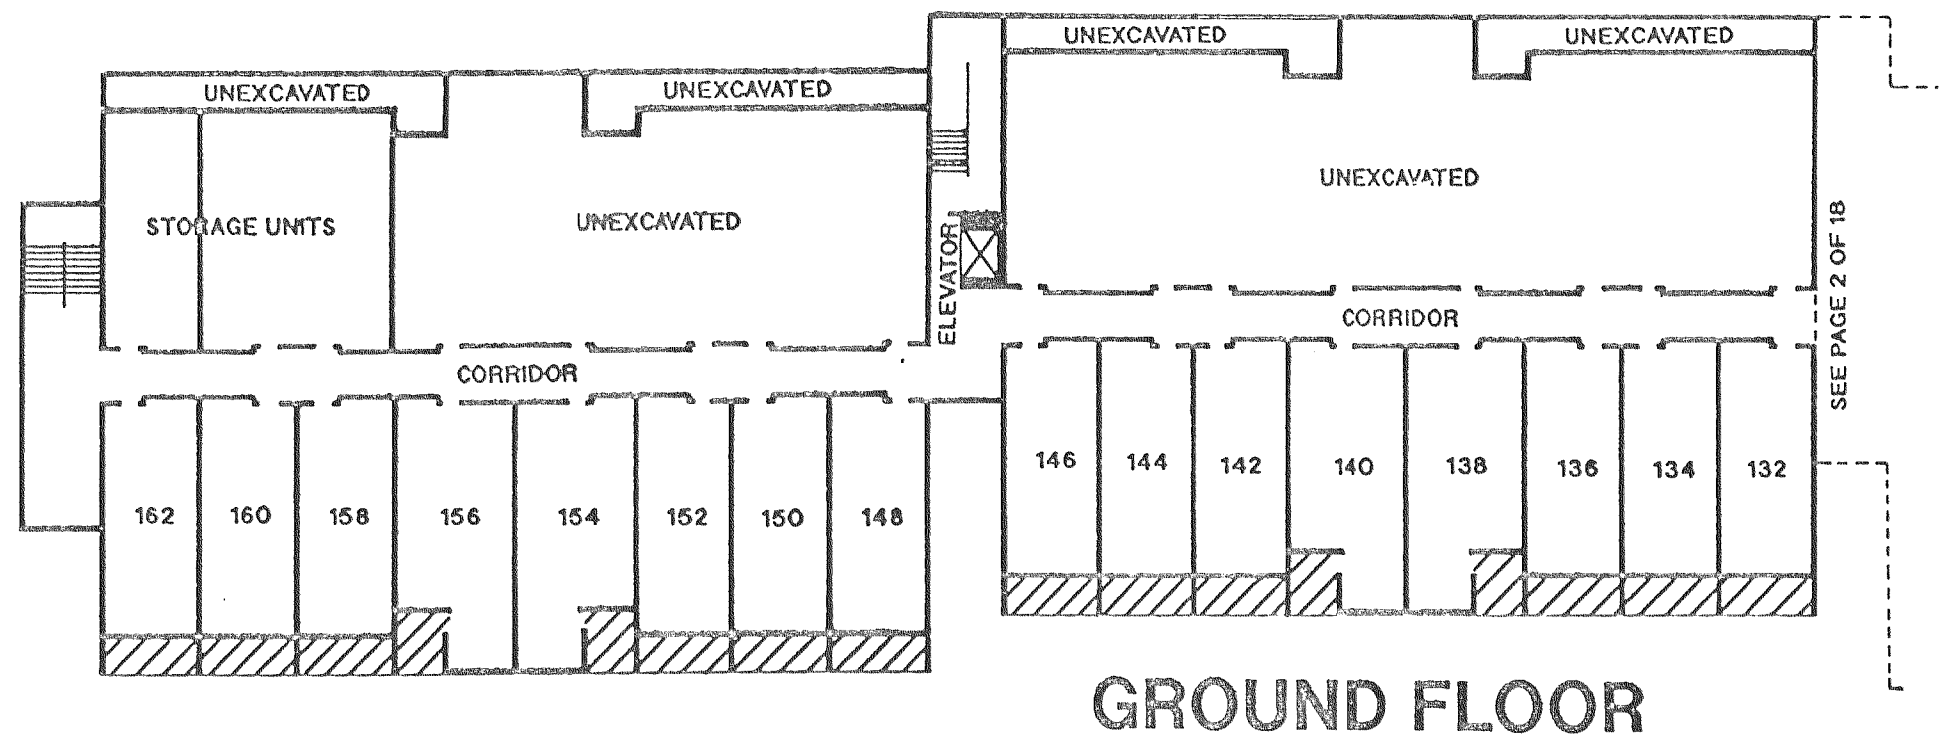

UNIT NUMBER:	UNIT TYPE:
228	"A"
230	"A" (REV)
232	"A"
234	"C" (REV)
236	"C"
237	"A" (REV)
238	"A" (REV)
239	"A"
240	"A"
241	"A" (REV)
242	"A" (REV)
243	"C"
244	"A"
245	"C" (REV)
246	"A" (REV)
247	"A"
248	"A"
249	"A" (REV)
250	"C" (REV)
251	"A"
252	"C"
253	"A" (REV)
254	"A" (REV)
255	"A"
256	"A"
257	"A" (REV)
258	"A" (REV)
259	"C"
261	"C" (REV)
263	"A"
265	"A" (REV)
267	"A"
132	"A"
134	"A" (REV)
136	"A"
138	"C" (REV)
140	"C"
142	"A" (REV)
144	"A"
146	"A" (REV)
148	"A"
150	"A" (REV)
152	"A"
154	"C" (REV)
156	"C"
158	"A" (REV)
160	"A"
162	"A" (REV)

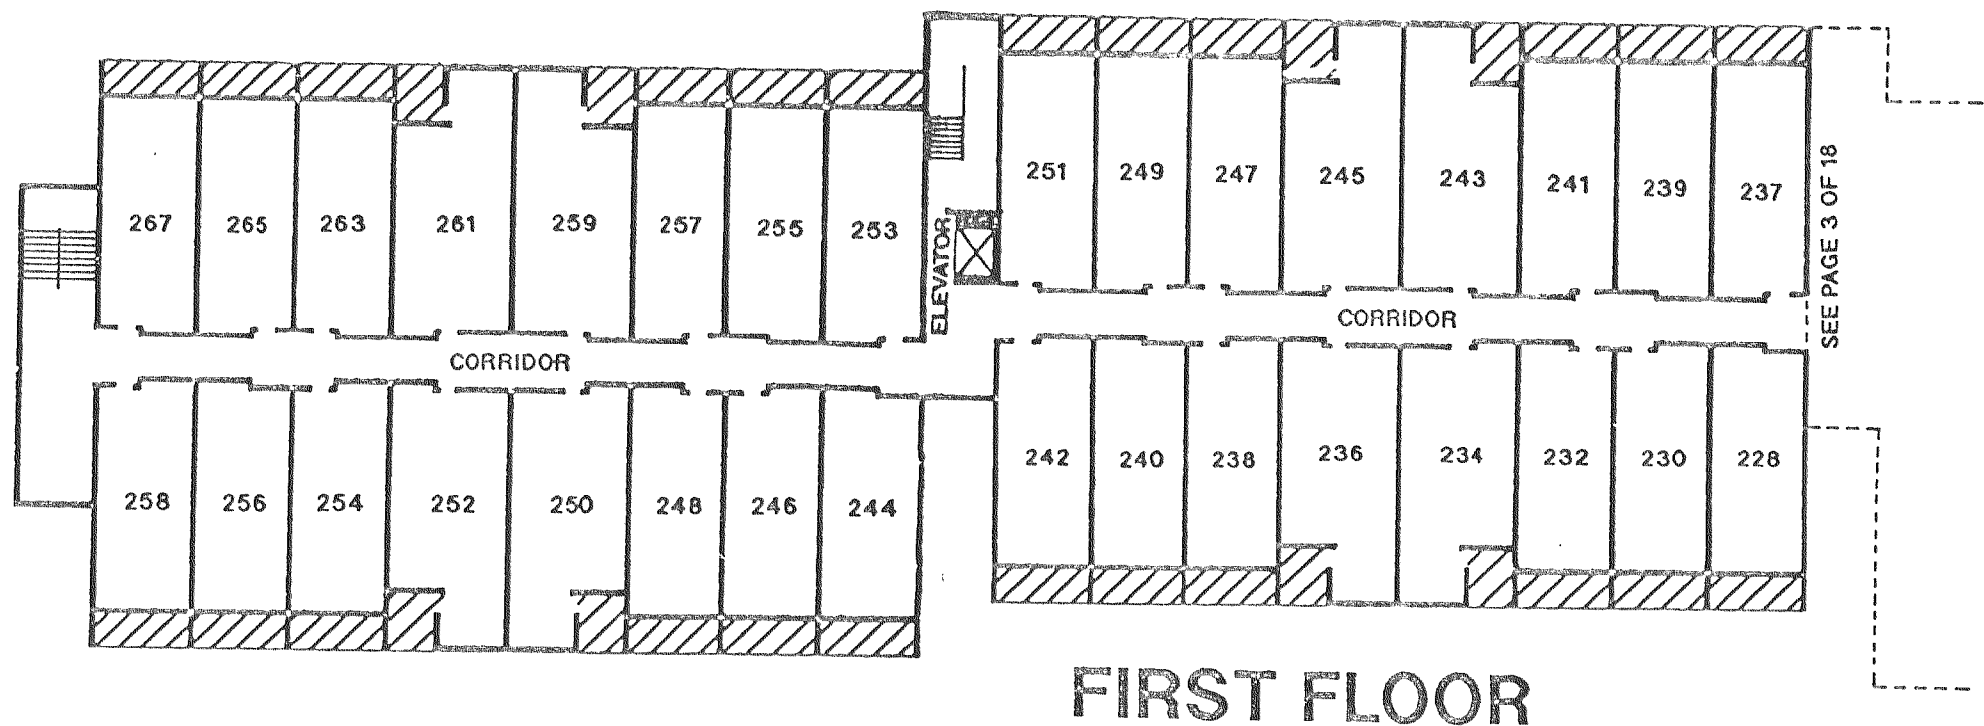

SEE PAGES 10 THRU 20 FOR UNIT TYPE FLOORPLANS.
(REV) INDICATES REVERSE PLAN.

SCALE: 1"=30'

DENOTES LIMITED COMMON AREAS, ALL OTHER AREAS ARE COMMON.