


"GENEVA BUSINESS CENTRE"
 "CONDOMINIUM"
 A CONDOMINIUM PLAT

LOT 1 OF GENEVA BUSINESS PARK, LOCATED IN THE SOUTHEAST 1/4 OF THE NORTHWEST 1/4, THE SOUTHWEST 1/4 OF THE NORTHEAST 1/4, THE NORTHWEST 1/4 OF THE SOUTHWEST 1/4, THE NORTHEAST 1/4 OF THE SOUTHWEST 1/4 AND THE SOUTHWEST 1/4 OF THE SOUTHWEST 1/4 OF SECTION 31, TOWN 2 NORTH, RANGE 18 EAST, IN THE CITY OF LAKE GENEVA, COUNTY OF WALWORTH, STATE OF WISCONSIN.

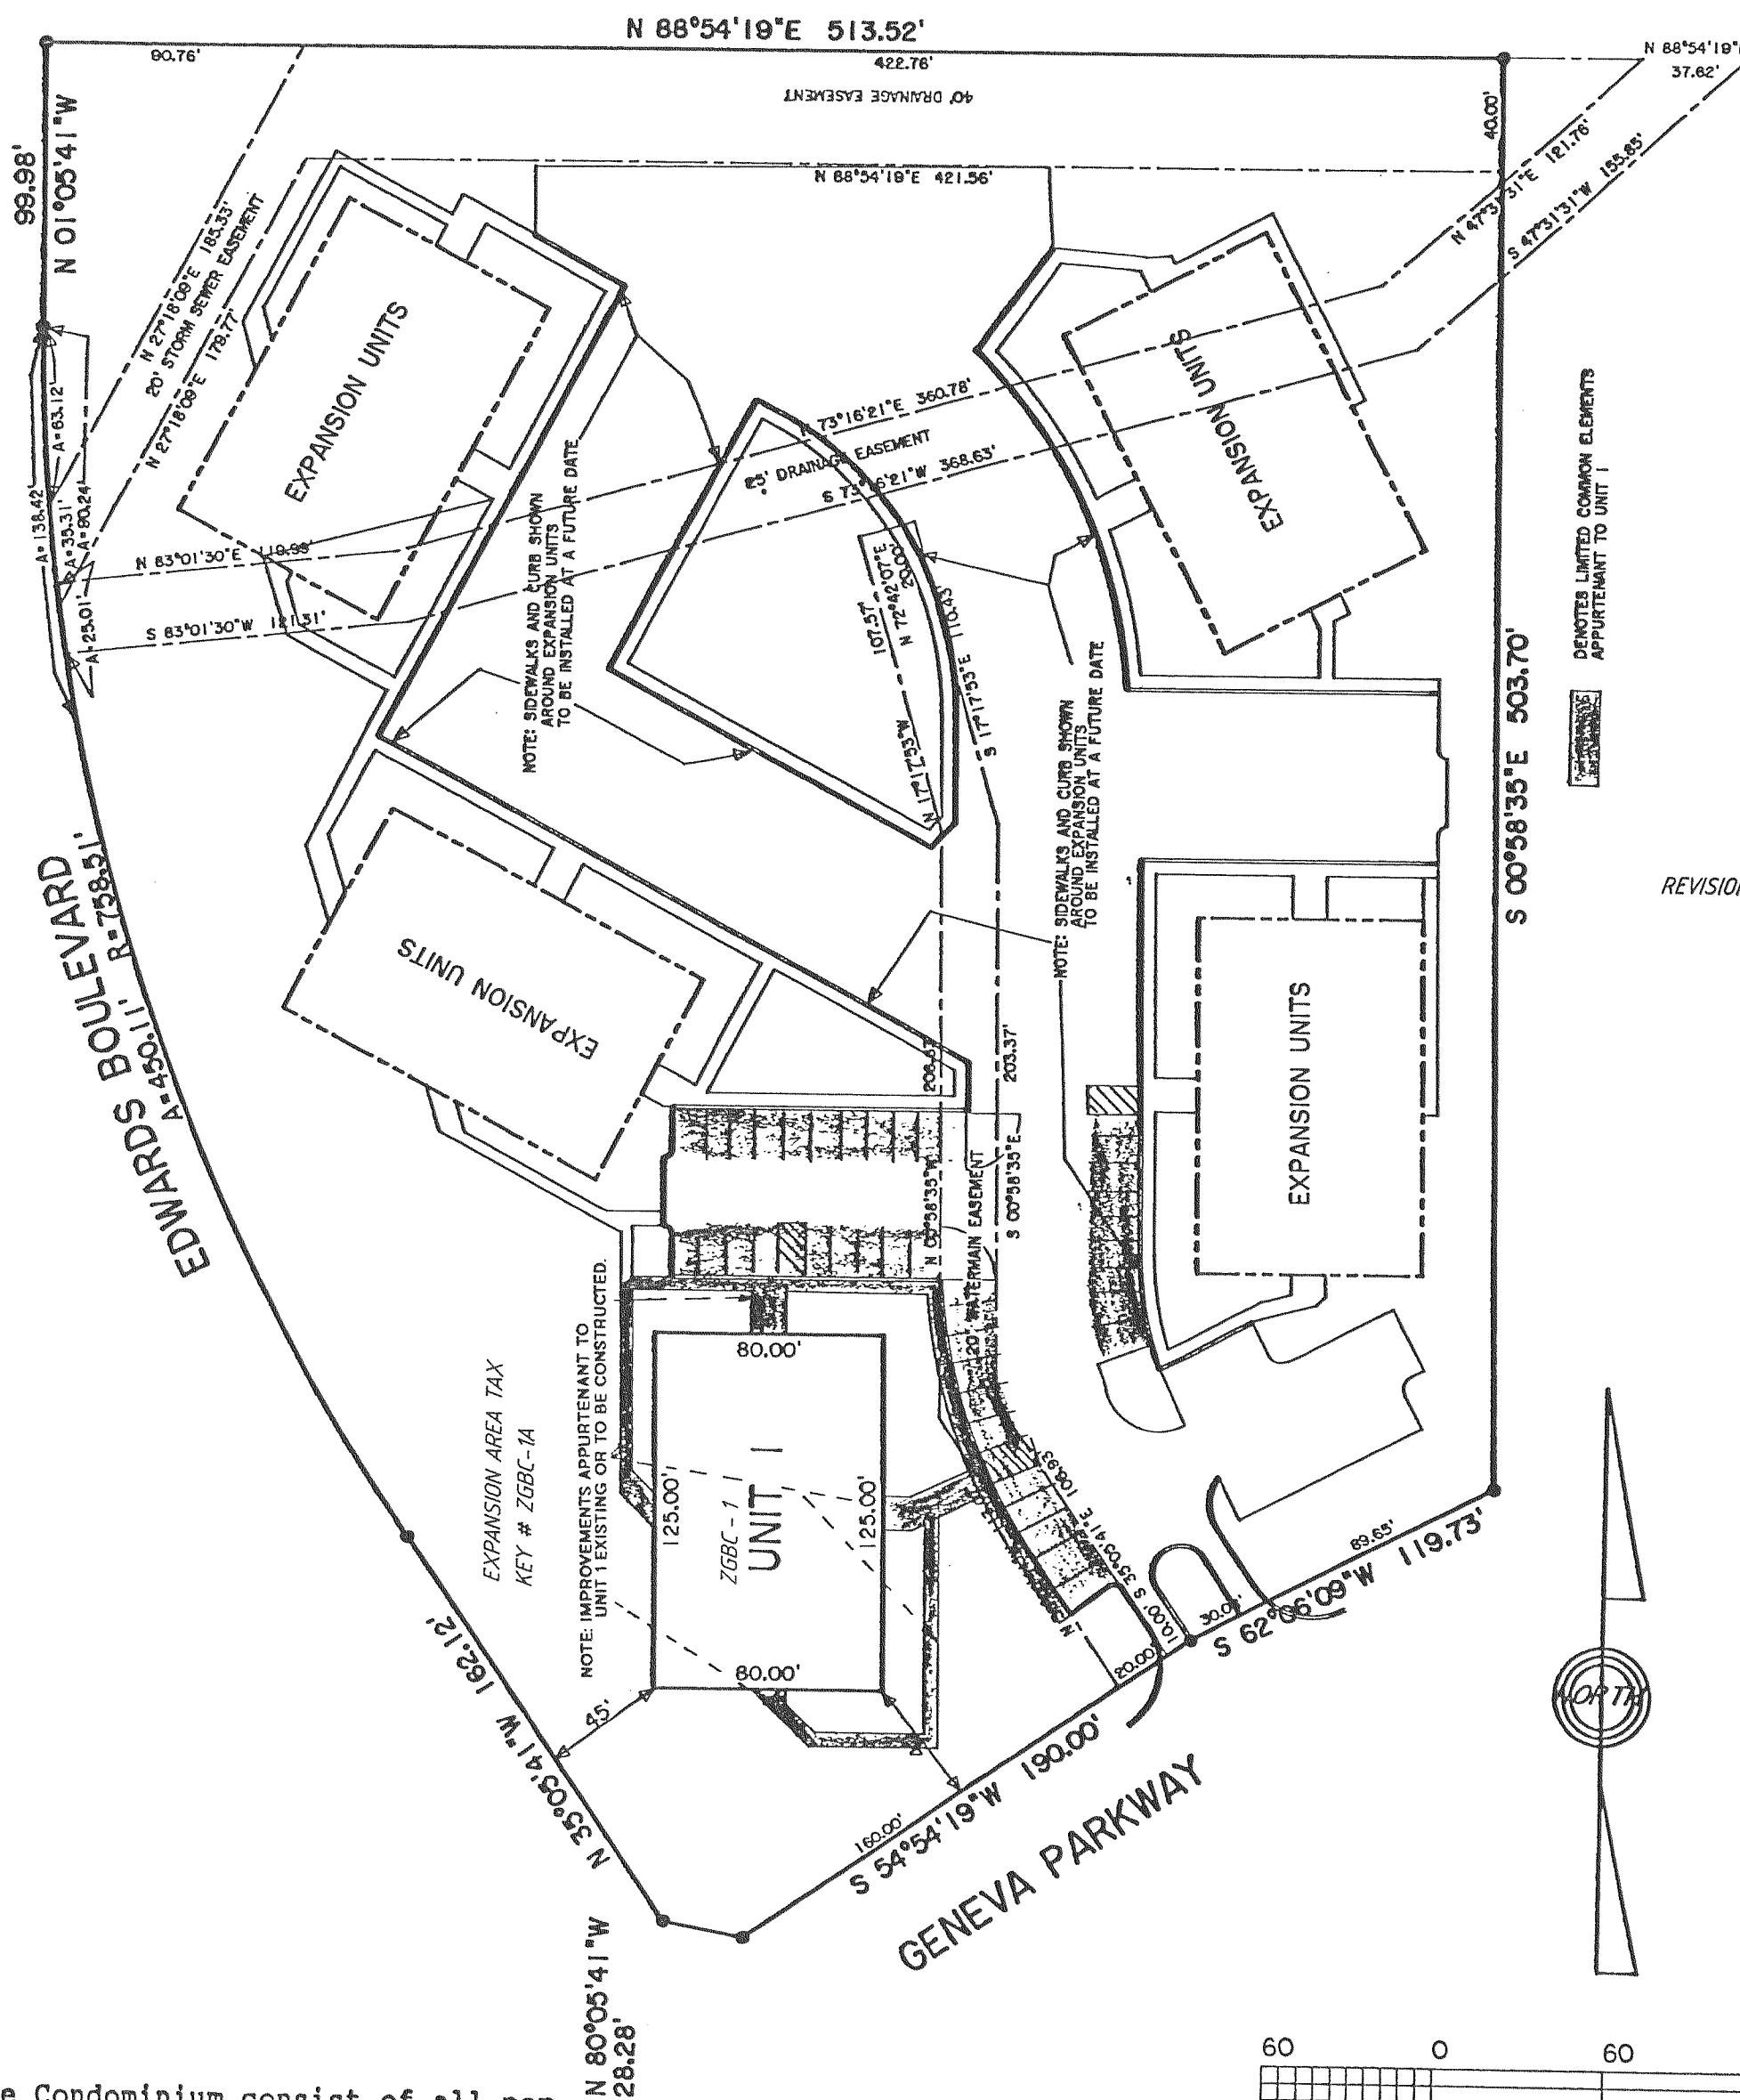

MAPPING DATE : 09/28/95

NOTE: The common elements of the Condominium consist of all portion of the Condominium shown other than the units and as otherwise described in the Declaration. Certain portions of the common elements are limited common elements, as designated on this plat or described in the Declaration.

REVISIONS :

EXPANSION UNIT
 DENOTES LIMITED COMMON ELEMENTS APPURTENANT TO UNIT 1