
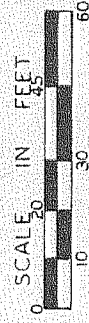


TYSHENKO CONDOMINIUM

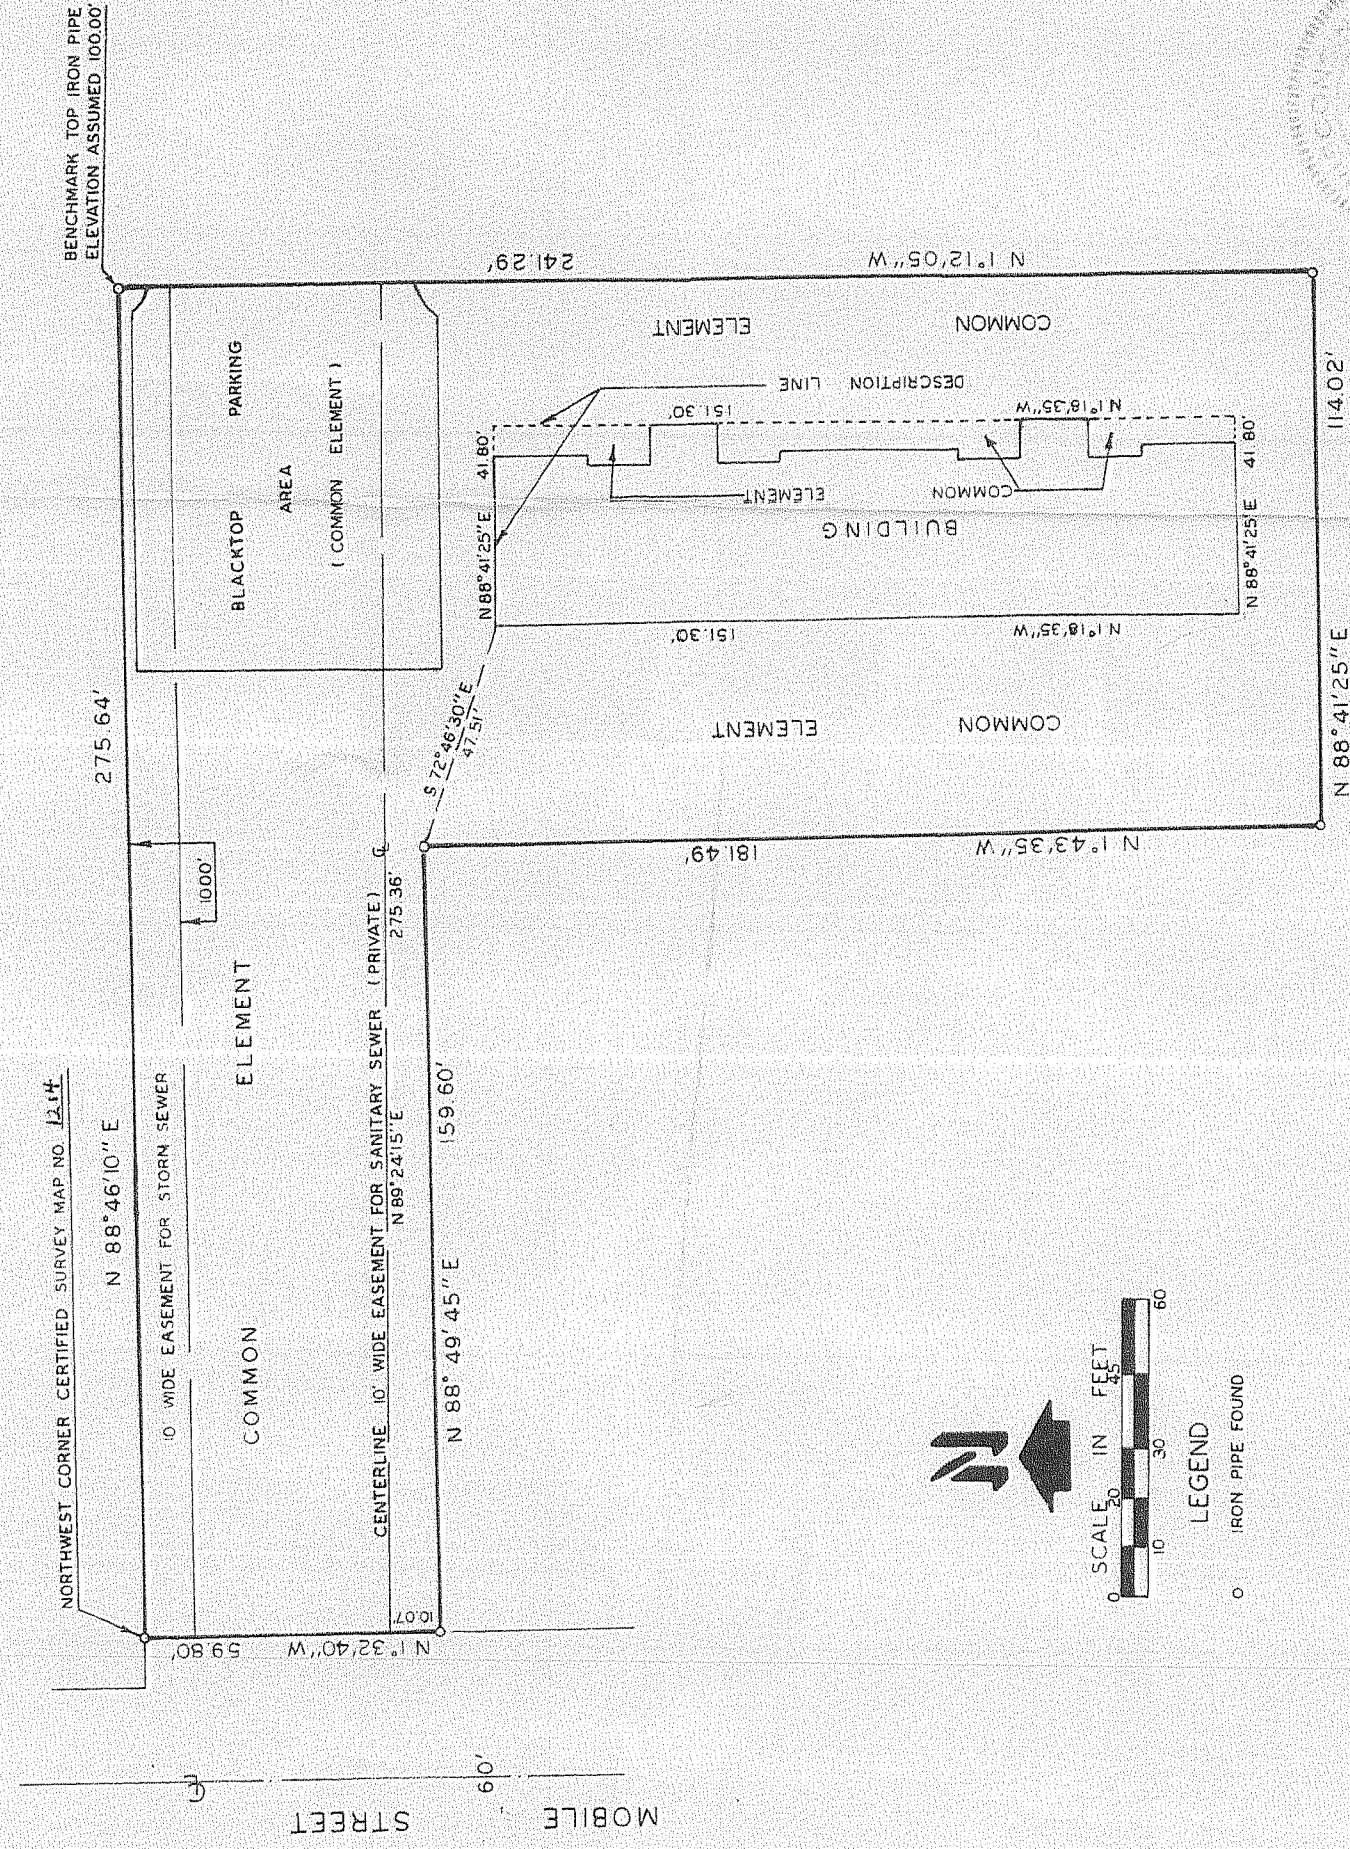

LEGEND

○ IRON PIPE FOUND

PLAT OF SURVEY OF LOT NO. 1, OF CERTIFIED SURVEY MAP NO. 1214, AS RECORDED IN VOLUME 5 OF CERTIFIED SURVEY MAPS, PAGES 311-313, WALWORTH COUNTY, WISCONSIN.

BUILDING DESCRIPTION

COMMENCING AT THE NORTHWEST CORNER OF CERTIFIED SURVEY MAP NO. 1214; THENCE S 1°32'40" E 59.80 FEET; THENCE N 88°49'45" E 159.60 FEET; THENCE S 72°48'30" E 47.51 FEET TO THE PLACE OF BEGINNING; THENCE N 88°41'25" E 41.80 FEET; THENCE S 1°18'35" E 151.30 FEET; THENCE S 88°41'25" W 41.80 FEET; THENCE N 1°18'35" W 151.30 FEET TO THE PLACE OF BEGINNING.

NOTE: BEARINGS ARE TIED TO THE WISCONSIN CO-ORDINATE SYSTEM - SOUTH ZONE.

OWNER: JOHN TYSHENKO
1034 WELLS ST.
LAKE GENEVA, WISCONSIN 53147

I, HAROLD H. KOLB, DO HEREBY CERTIFY THAT I HAVE SURVEYED THE PROPERTY HEREON DESCRIBED ACCORDING TO THE OFFICIAL RECORDS, AND THAT THE PLAT HEREON IS A CORRECT REPRESENTATION OF THE CONDOMINIUM DESCRIBED, AND THAT IT IDENTIFIES THE LOCATION OF EACH UNIT AND THE COMMON ELEMENTS CAN BE DETERMINED FROM THE PLAT.

HAROLD H. KOLB
WISCONSIN REGISTERED LAND SURVEYOR, S-187

DATE April 6, 1982