


# E. D. PHILLIPS SUB. PHILLIPS & PURVIS SUB.

SEC. 36 - 2 - 17

CITY OF LAKE GENEVA

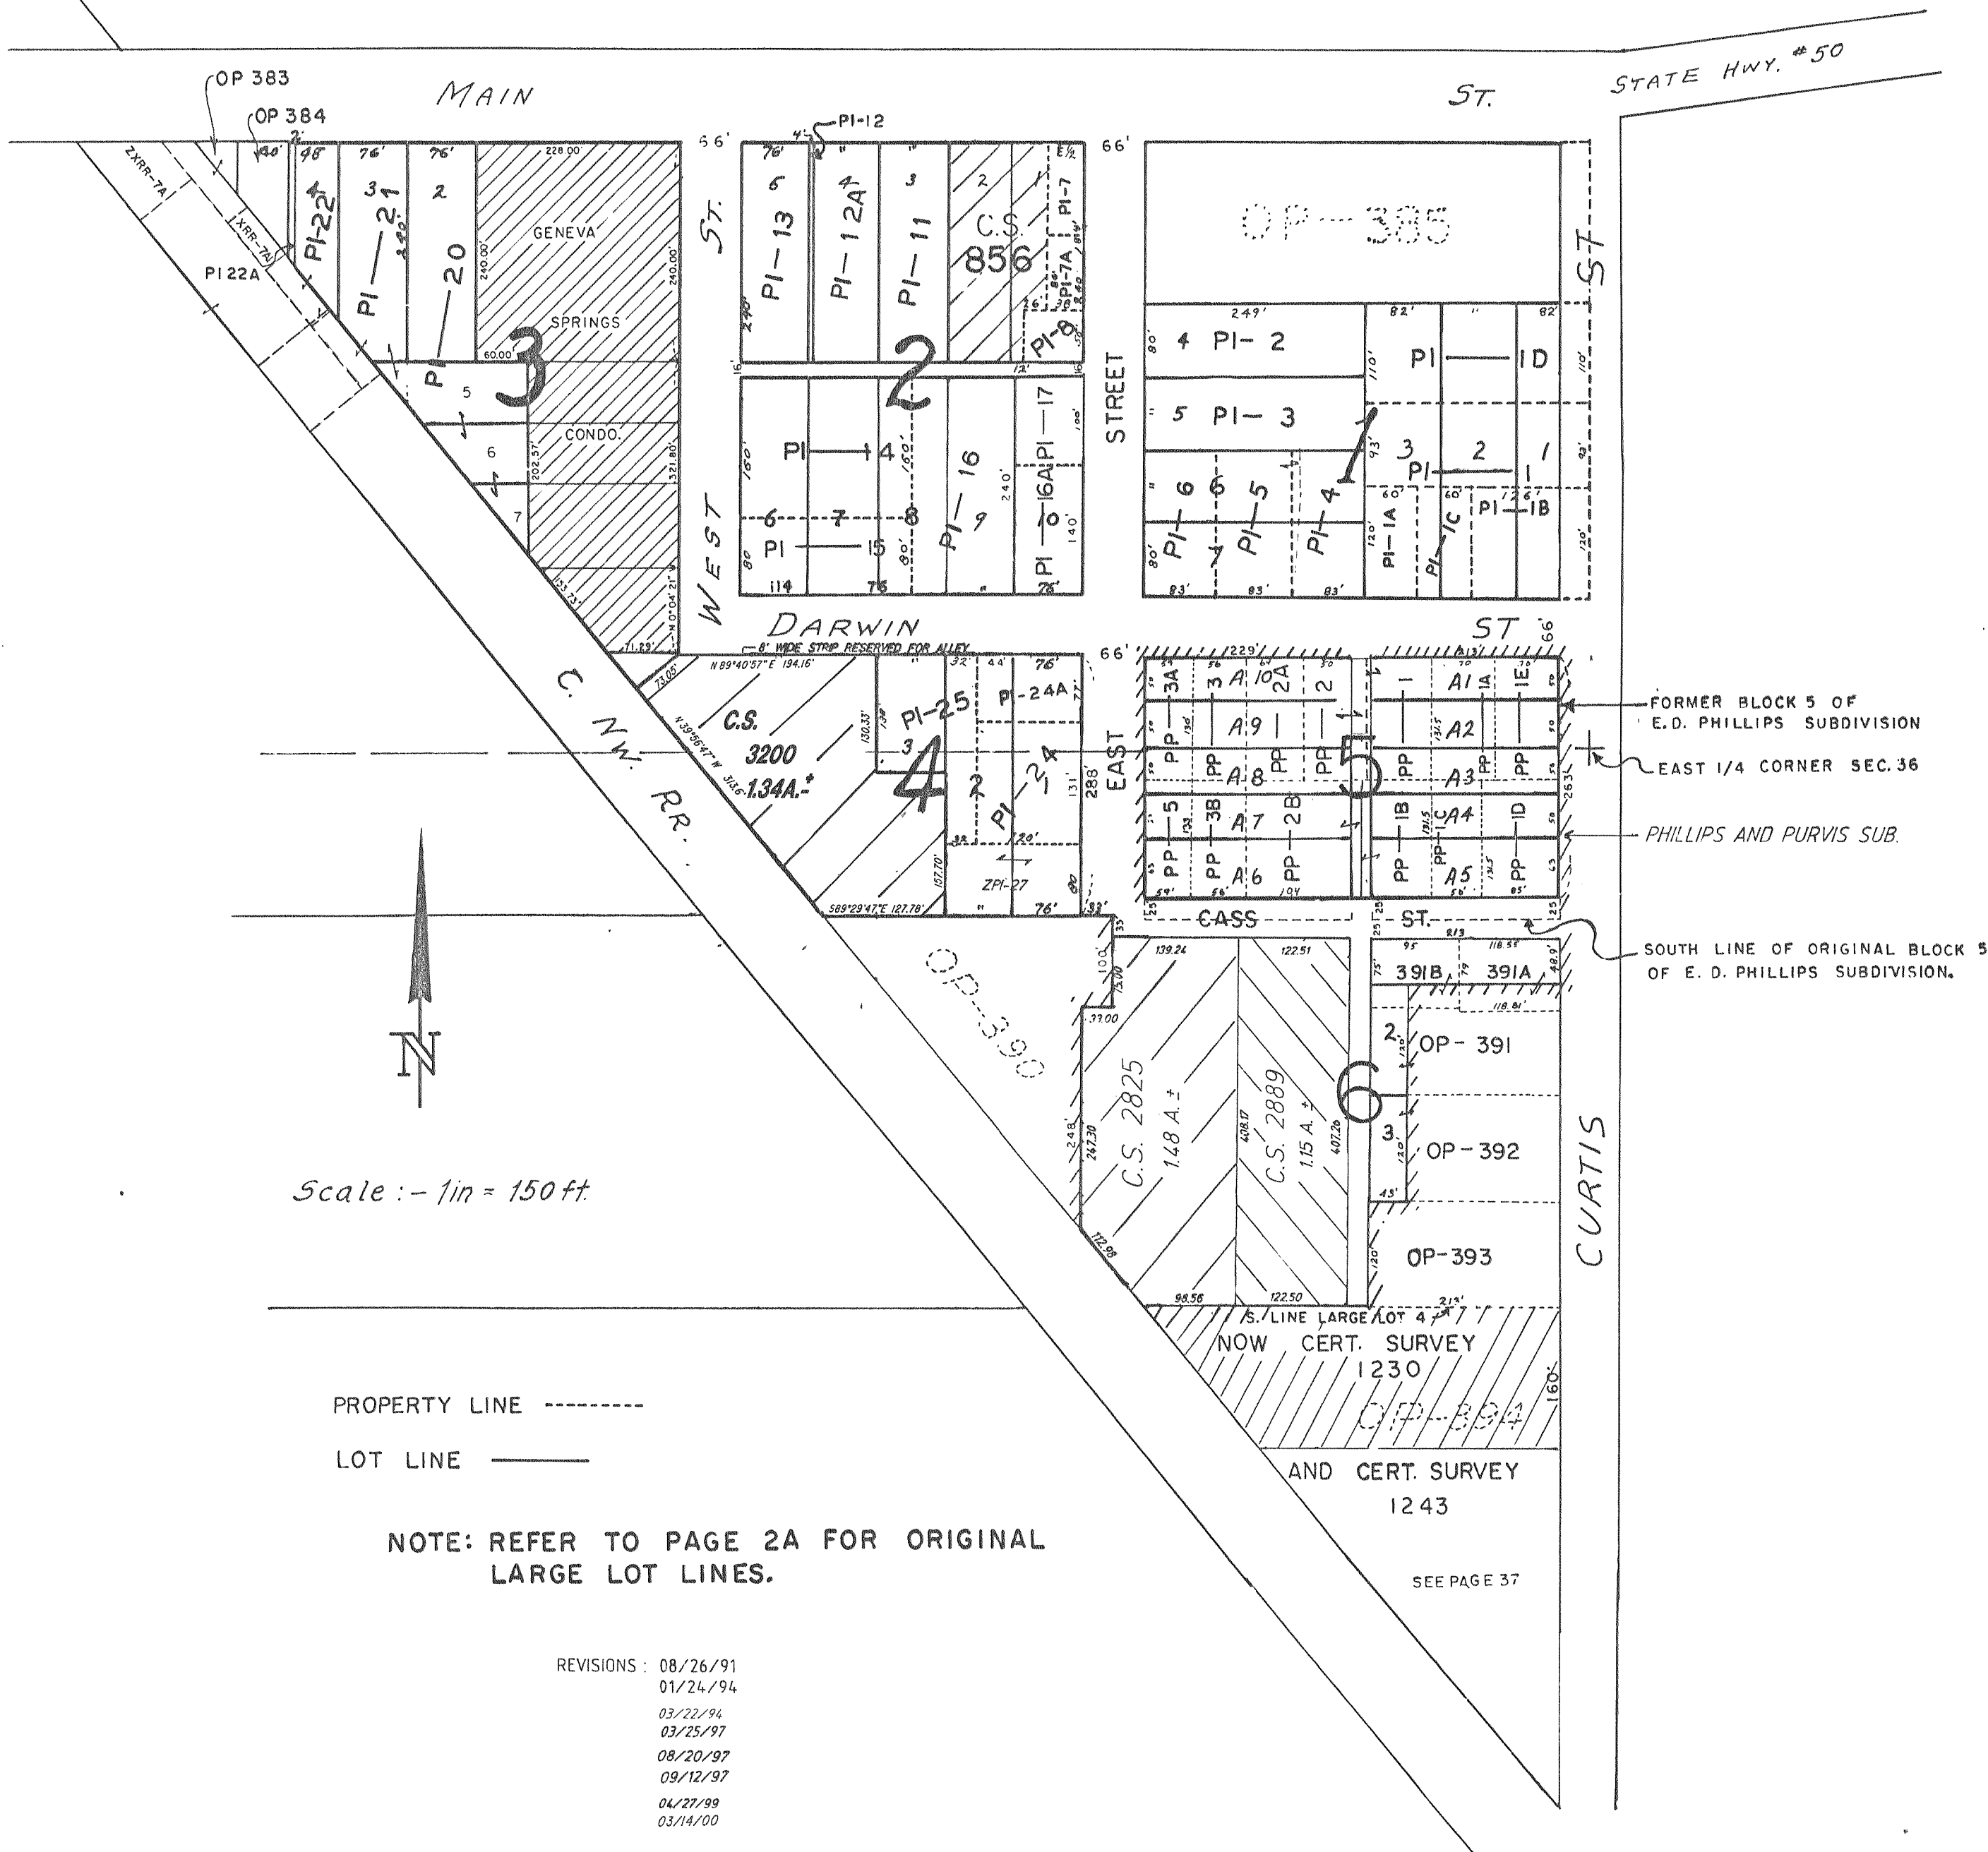

FORMER BLOCK 5 OF  
E.D. PHILLIPS SUBDIVISION  
EAST 1/4 CORNER SEC.36  
PHILLIPS AND PURVIS SUB.  
SOUTH LINE OF ORIGINAL BLOCK 5  
OF E. D. PHILLIPS SUBDIVISION.

Scale :- 1in = 150 ft.

PROPERTY LINE -----  
LOT LINE \_\_\_\_\_

NOTE: REFER TO PAGE 2A FOR ORIGINAL  
LARGE LOT LINES.

SEE PAGE 37

- REVISIONS :
- 08/26/91
  - 01/24/94
  - 03/22/94
  - 03/25/97
  - 08/20/97
  - 09/12/97
  - 04/27/99
  - 03/14/00