


CERTIFIED SURVEYS 1096, 1100, 1103 AND 1104

CITY OF LAKE GENEVA

73

CERTIFIED SURVEY MAP NO. 1096


A PARCEL OF LAND LOCATED IN THE NORTHWEST 1/4 AND THE NORTHEAST 1/4 OF SECTION 2, TOWN 1 NORTH, RANGE 17 EAST, WALWORTH COUNTY, WISCONSIN, BEING LOTS 3 AND 4 OF CERTIFIED SURVEY MAP NO. 679.

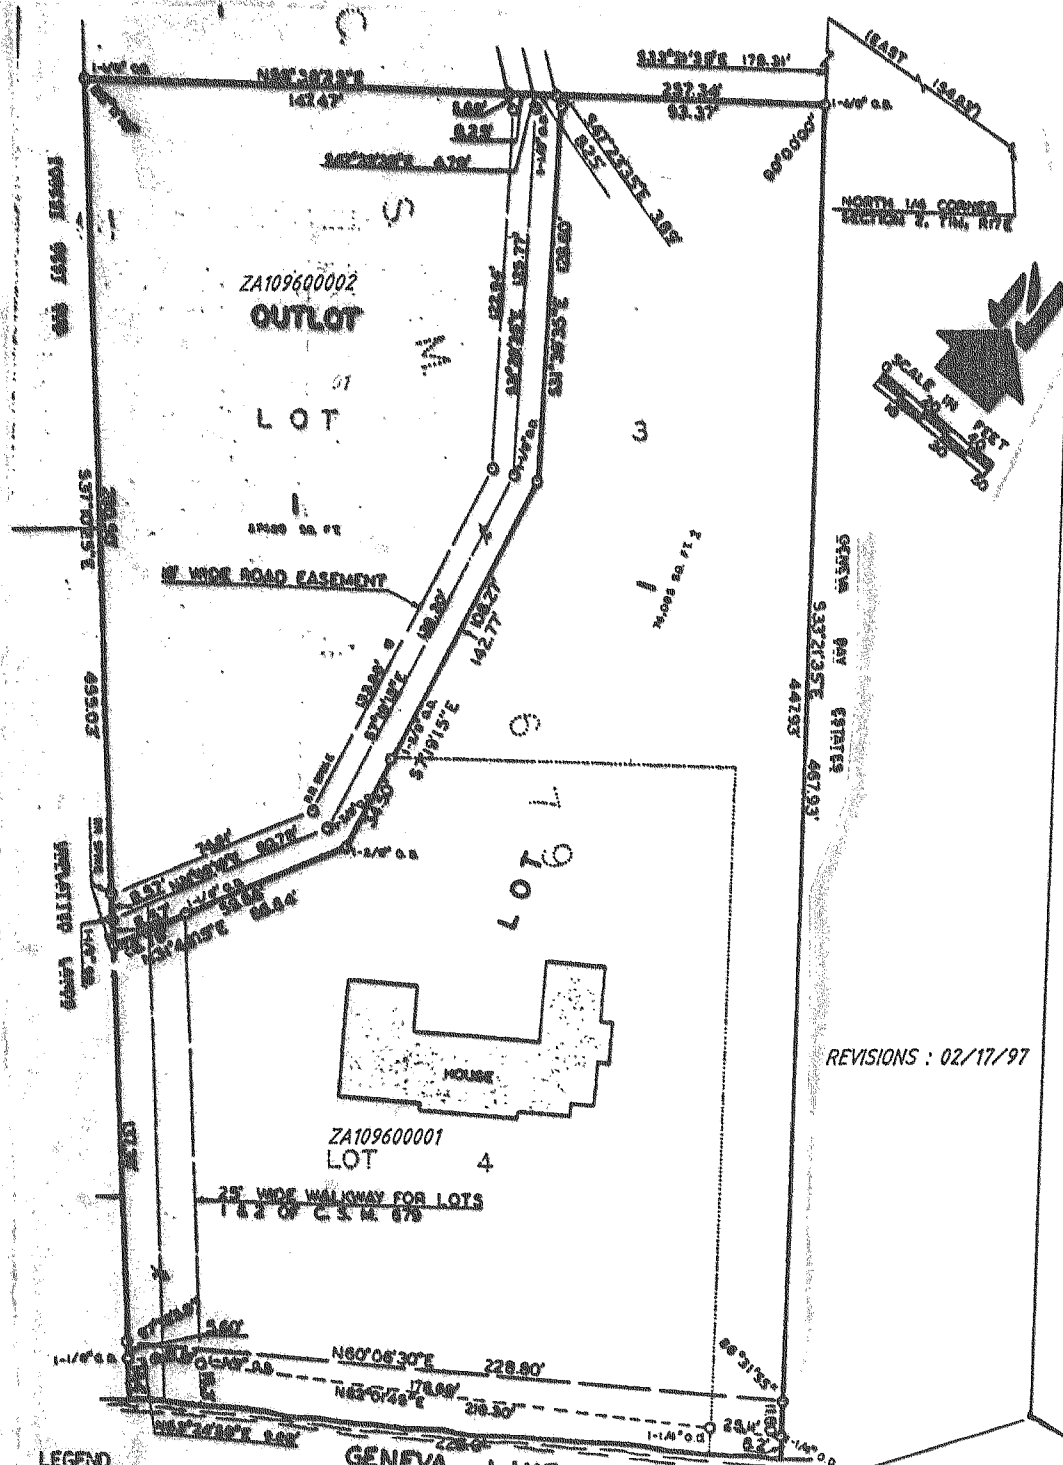

LEGEND
 O - IRON PIPE 1-7/8" X 24", MIN. WT. 1.13/LBS. LIN. FT., OR AS NOTED.
 C - 5" DIAMETER CONCRETE MONUMENT
 U - RECORDED AS

CERTIFIED SURVEY MAP NO. 1104

A PARCEL OF LAND LOCATED IN THE NORTHWEST 1/4 AND SOUTHWEST 1/4 OF SECTION 1, TOWN 1 NORTH, RANGE 17 EAST, CITY OF LAKE GENEVA, WALWORTH COUNTY, WISCONSIN, BEING LOTS 3 AND 4 OF CERTIFIED SURVEY MAP NO. 643.

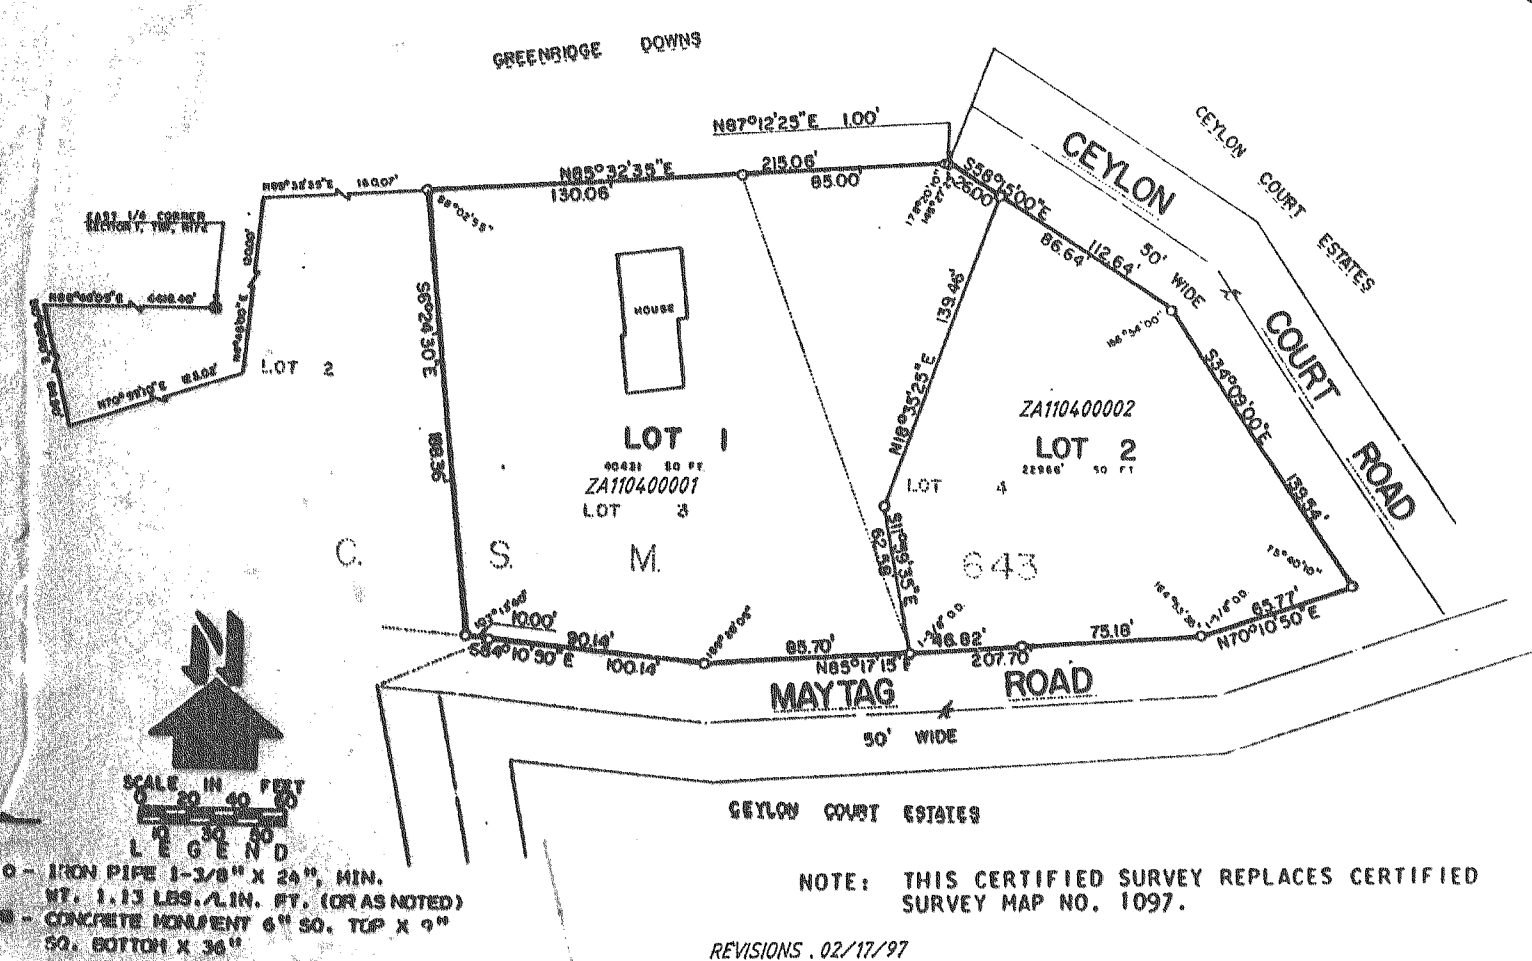


NOTE: THIS CERTIFIED SURVEY REPLACES CERTIFIED SURVEY MAP NO. 1097.

DOC. NO. 221896 CONVEYS THIS PORTION FOR PUBLIC ACCESS FRONTAGE - VOL. 542 PG. 433

CERTIFIED SURVEY MAP NO. 1100


A PARCEL OF LAND LOCATED IN THE NE 1/4 OF SECTION 25, T2N, R17E, AND THE NW 1/4 OF SECTION 30, T2N, R18E, CITY OF LAKE GENEVA, WALWORTH COUNTY, WISCONSIN.

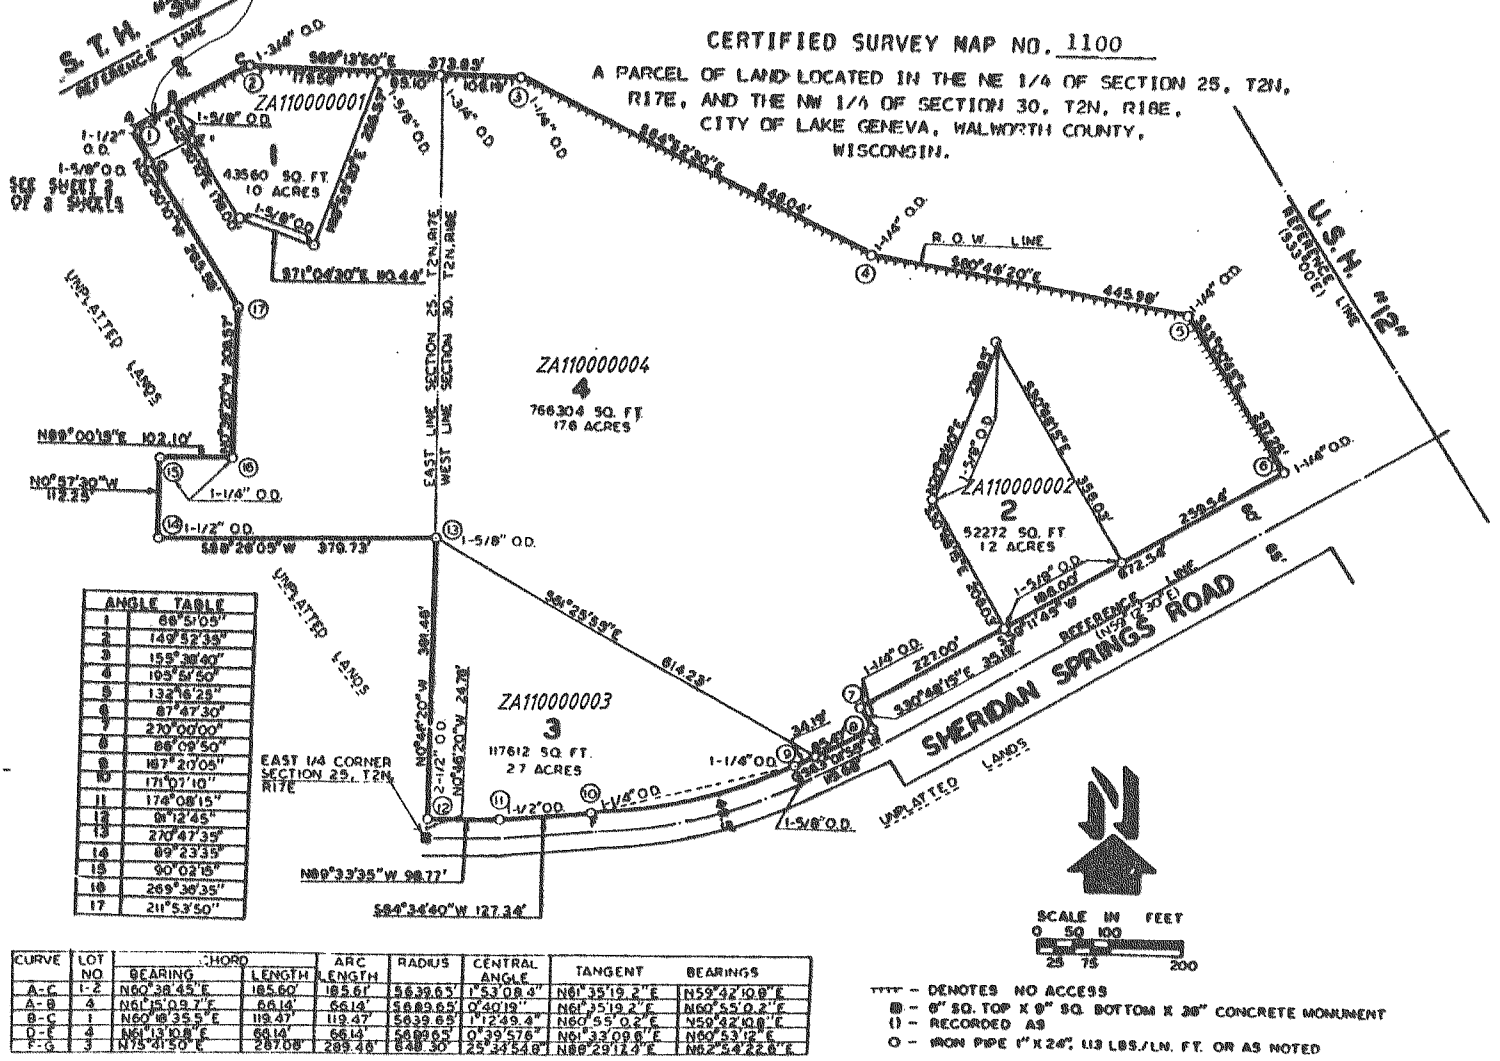

CURVE	LOT	BEARING	CHORD LENGTH	ARC LENGTH	RADIUS	CENTRAL ANGLE	TANGENT	BEARINGS

CERTIFIED SURVEY MAP NO. 1103

Part of Lots 5 and 6, Block 27, Original Plat, City of Lake Geneva, Walworth County, Wisconsin.

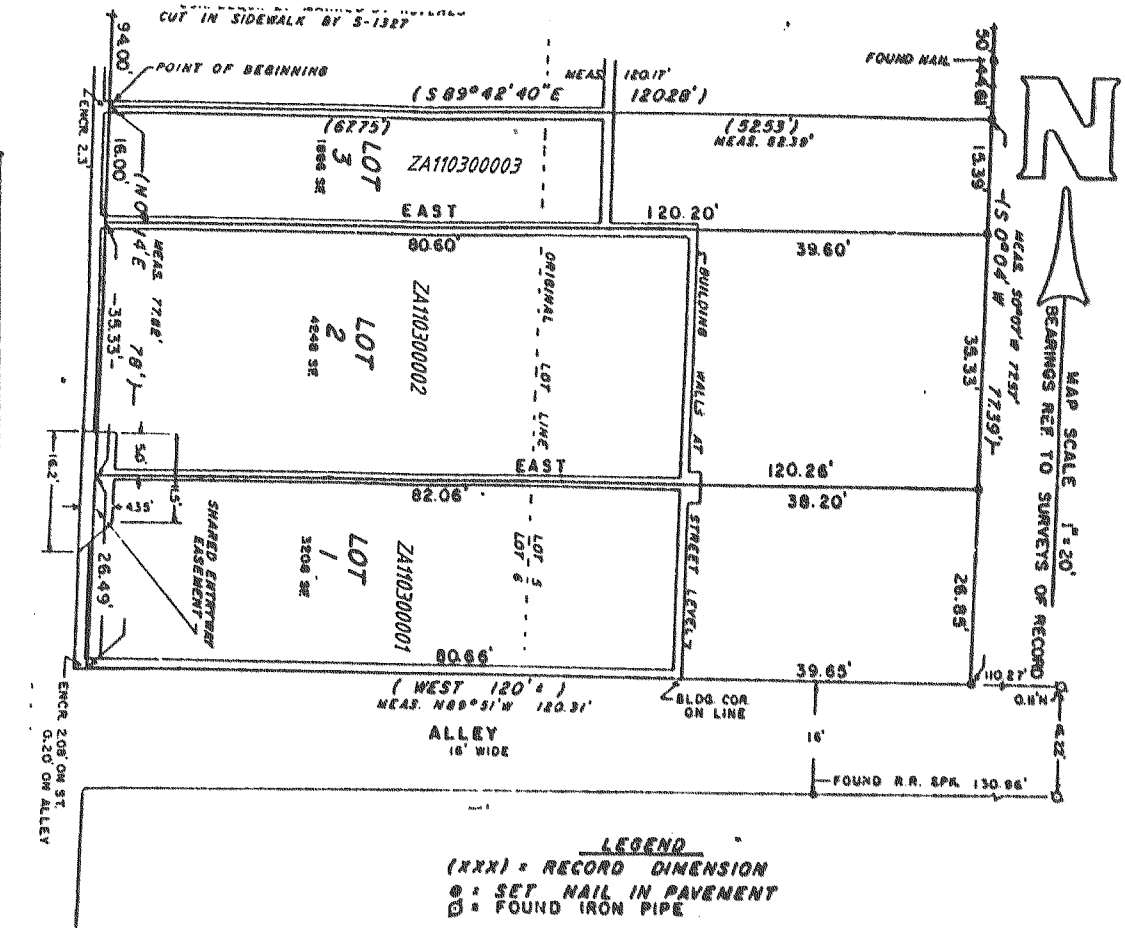

LEGEND
 (XXX) = RECORD DIMENSION
 O = SET NAIL IN PAVEMENT
 P = FOUND IRON PIPE