



CERTIFIED SURVEYS 1214, 1218, 1230

CITY OF LAKE GENEVA

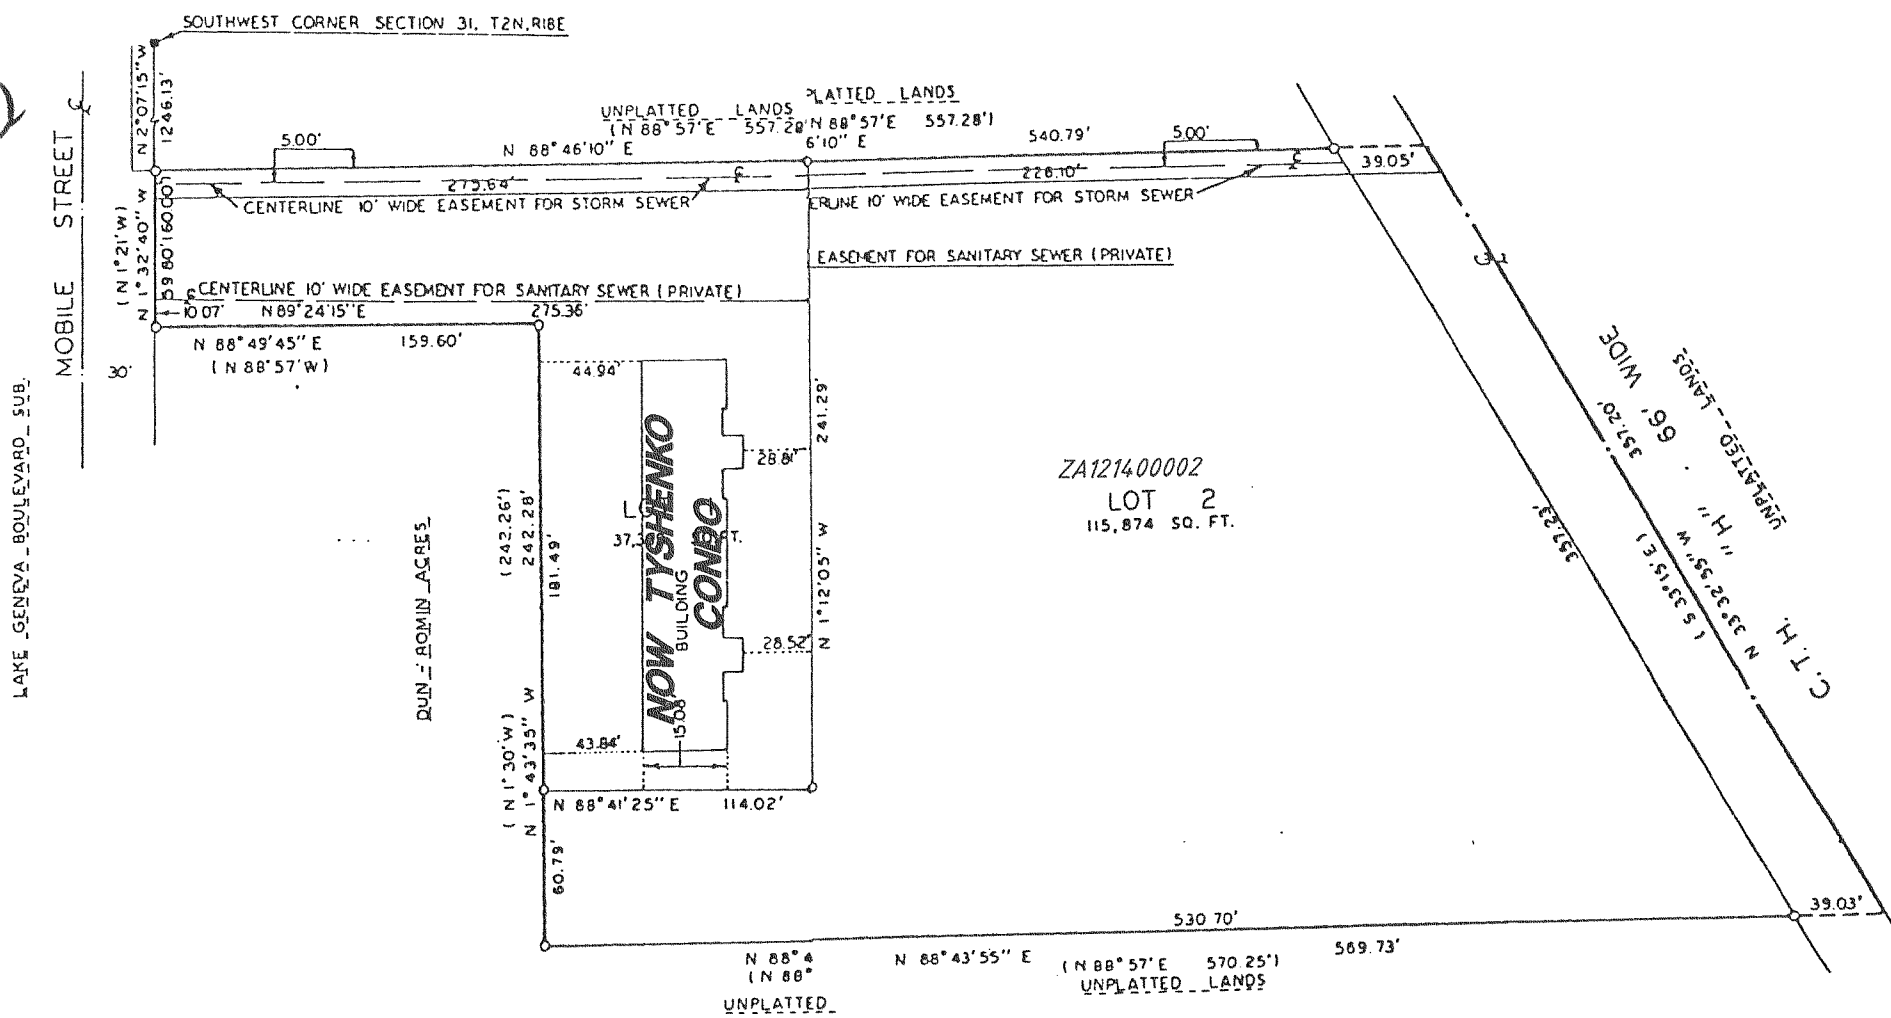

CERTIFIED SURVEY MAP NO. 1214


A PARCEL OF LAND LOCATED IN THE NORTHWEST 1/4 OF SECTION 6, TOWN 1 NORTH, RANGE 18 EAST, CITY OF LAKE GENEVA, WALWORTH COUNTY, WISCONSIN

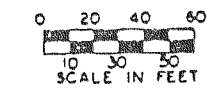

LEGEND



- - 6" SQ. TOP X 9" SQ. BOTTOM X 36" CONCRETE MONUMENT
- - IRON PIPE 1 5/8" X 24", 2.27 LBS./LIN. FT.
- () - RECORDED AS

REVISIONS : 02/17/97

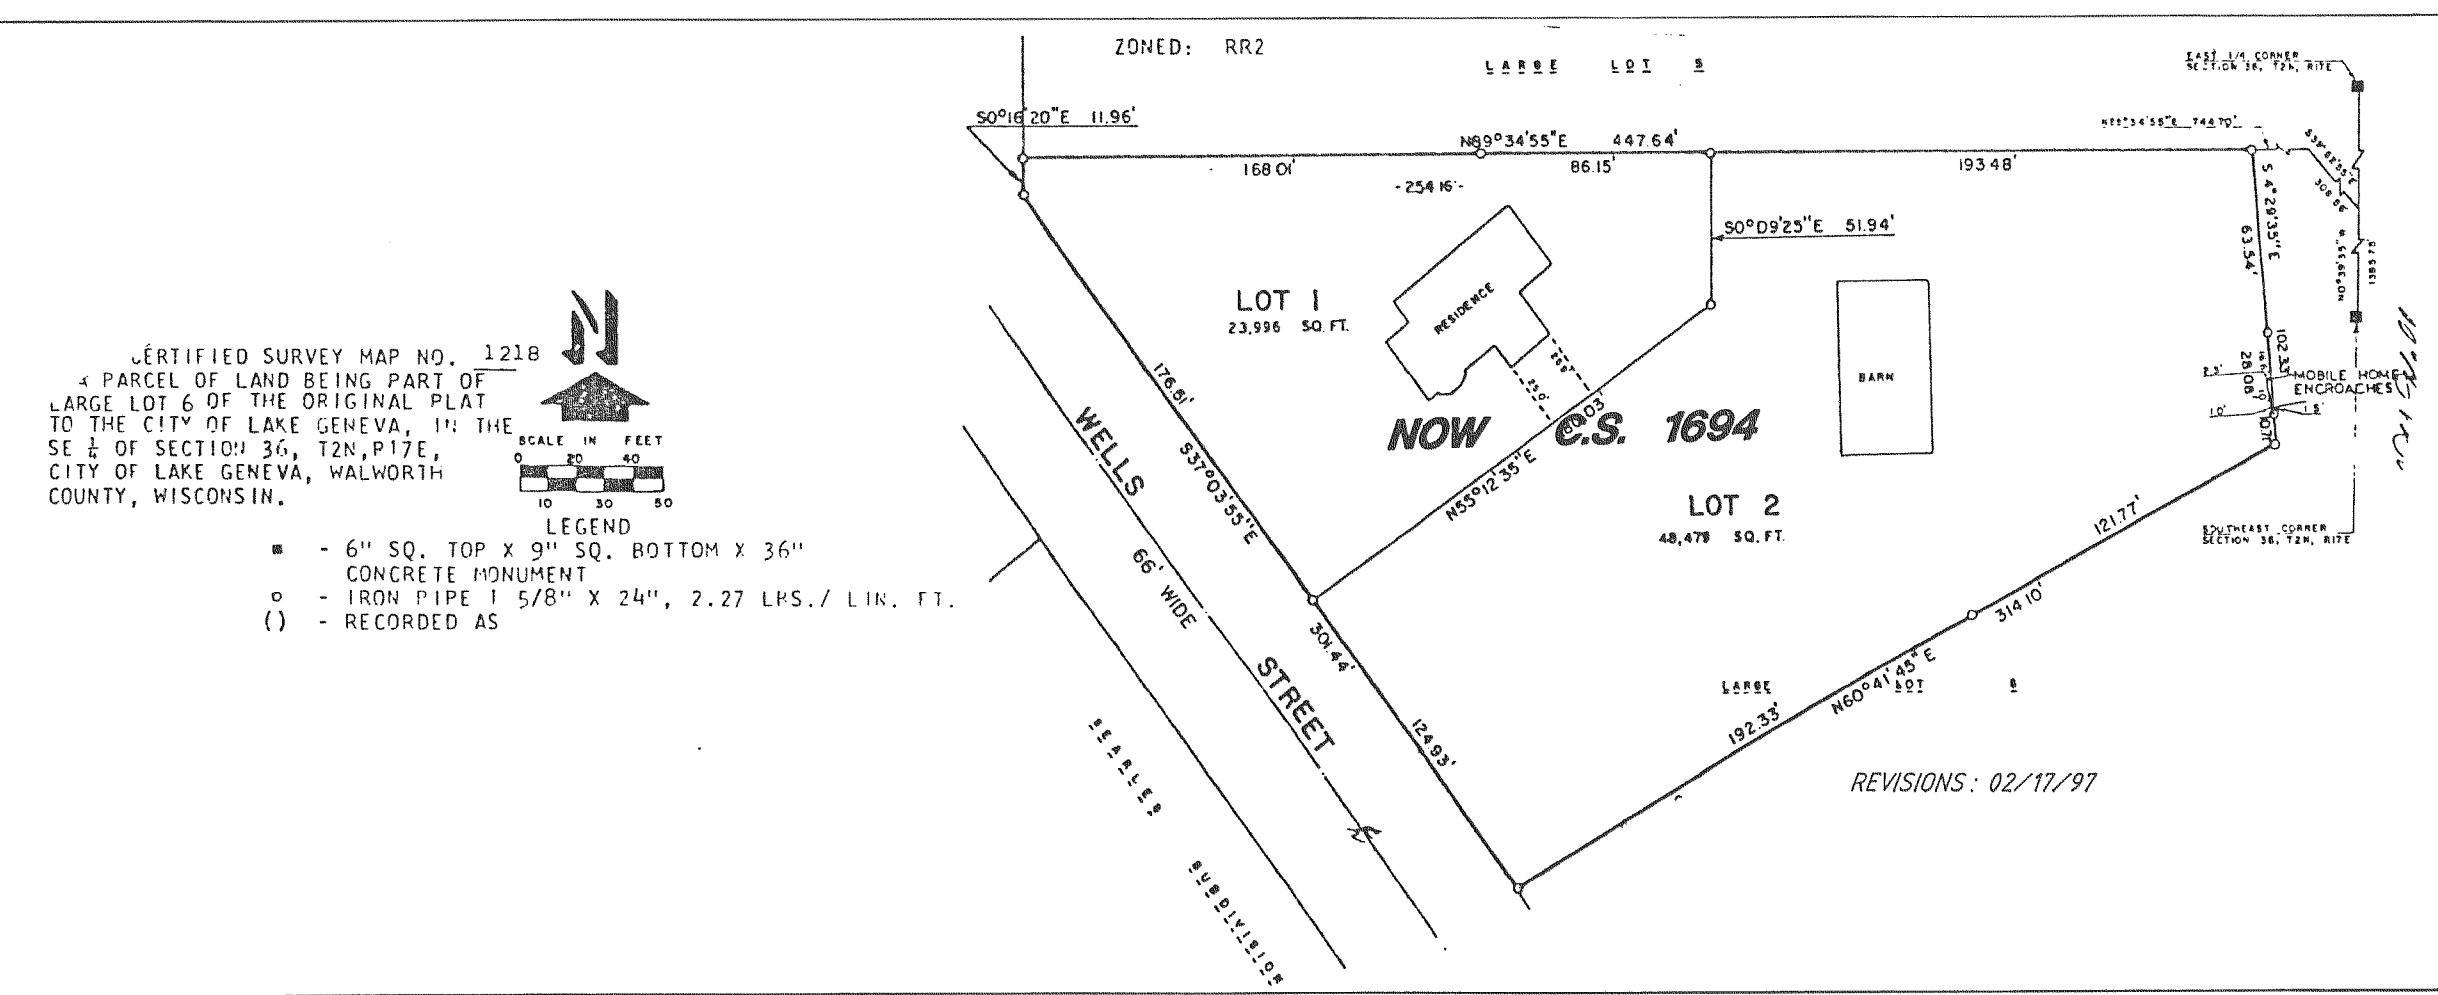


CERTIFIED SURVEY MAP NO. 1218


A PARCEL OF LAND BEING PART OF LARGE LOT 6 OF THE ORIGINAL PLAT TO THE CITY OF LAKE GENEVA, IN THE SE 1/4 OF SECTION 36, T2N, R17E, CITY OF LAKE GENEVA, WALWORTH COUNTY, WISCONSIN.

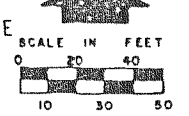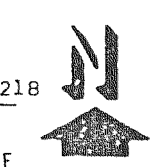

- LEGEND
- - 6" SQ. TOP X 9" SQ. BOTTOM X 36" CONCRETE MONUMENT
 - - IRON PIPE 1 5/8" X 24", 2.27 LBS./LIN. FT.
 - () - RECORDED AS

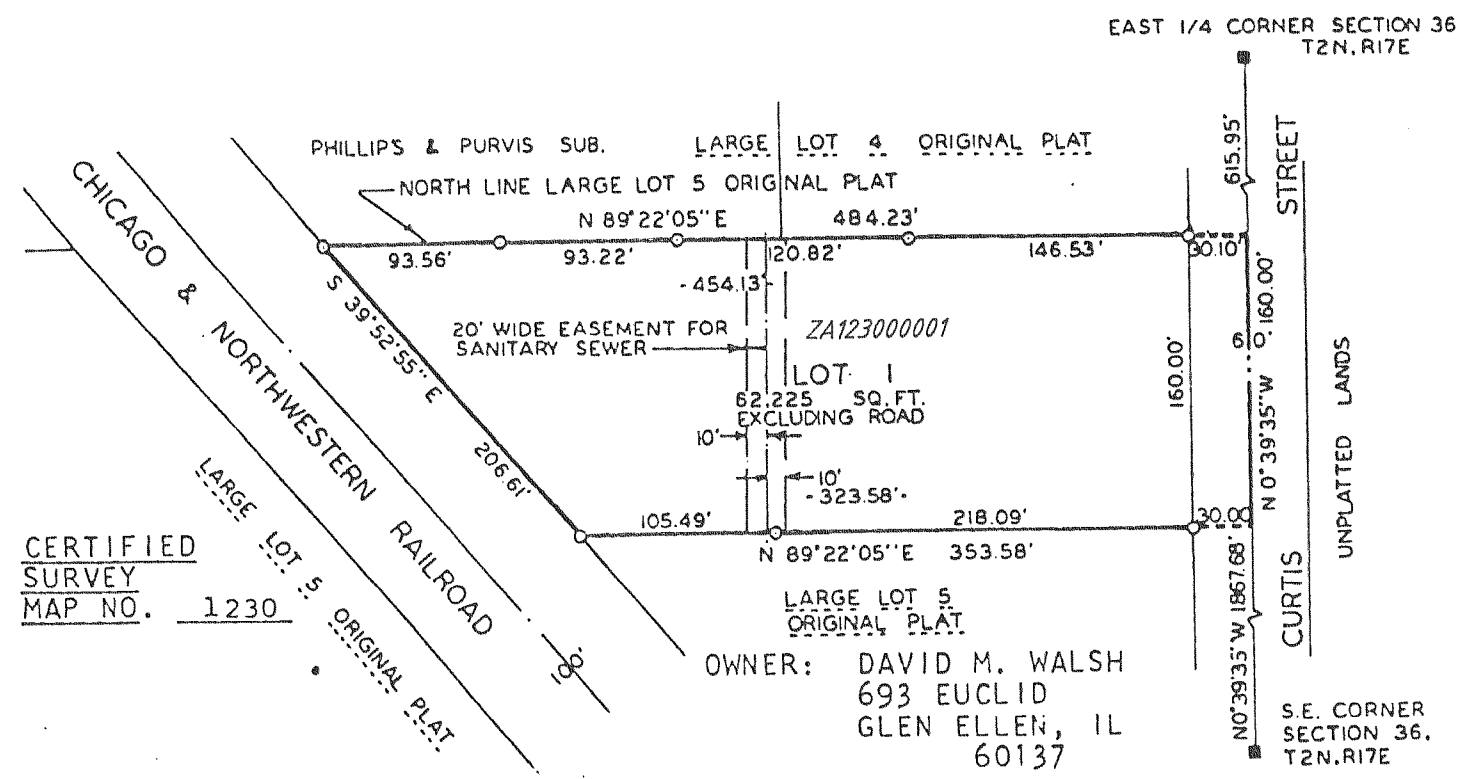

CERTIFIED SURVEY MAP NO. 1230

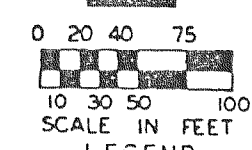

- LEGEND
- - IRON PIPE 1" X 24", 1.13 LBS./LIN. FT. MIN.
 - - 6" SQ. TOP X 9" SQ. BOTTOM X 36" CONCRETE MONUMENT