


BIG FOOT BEACH ESTATES CONDOMINIUM NO. 1

LOCATED IN THE CITY OF LAKE GENEVA,
WALWORTH COUNTY, WISCONSIN

EXHIBIT A

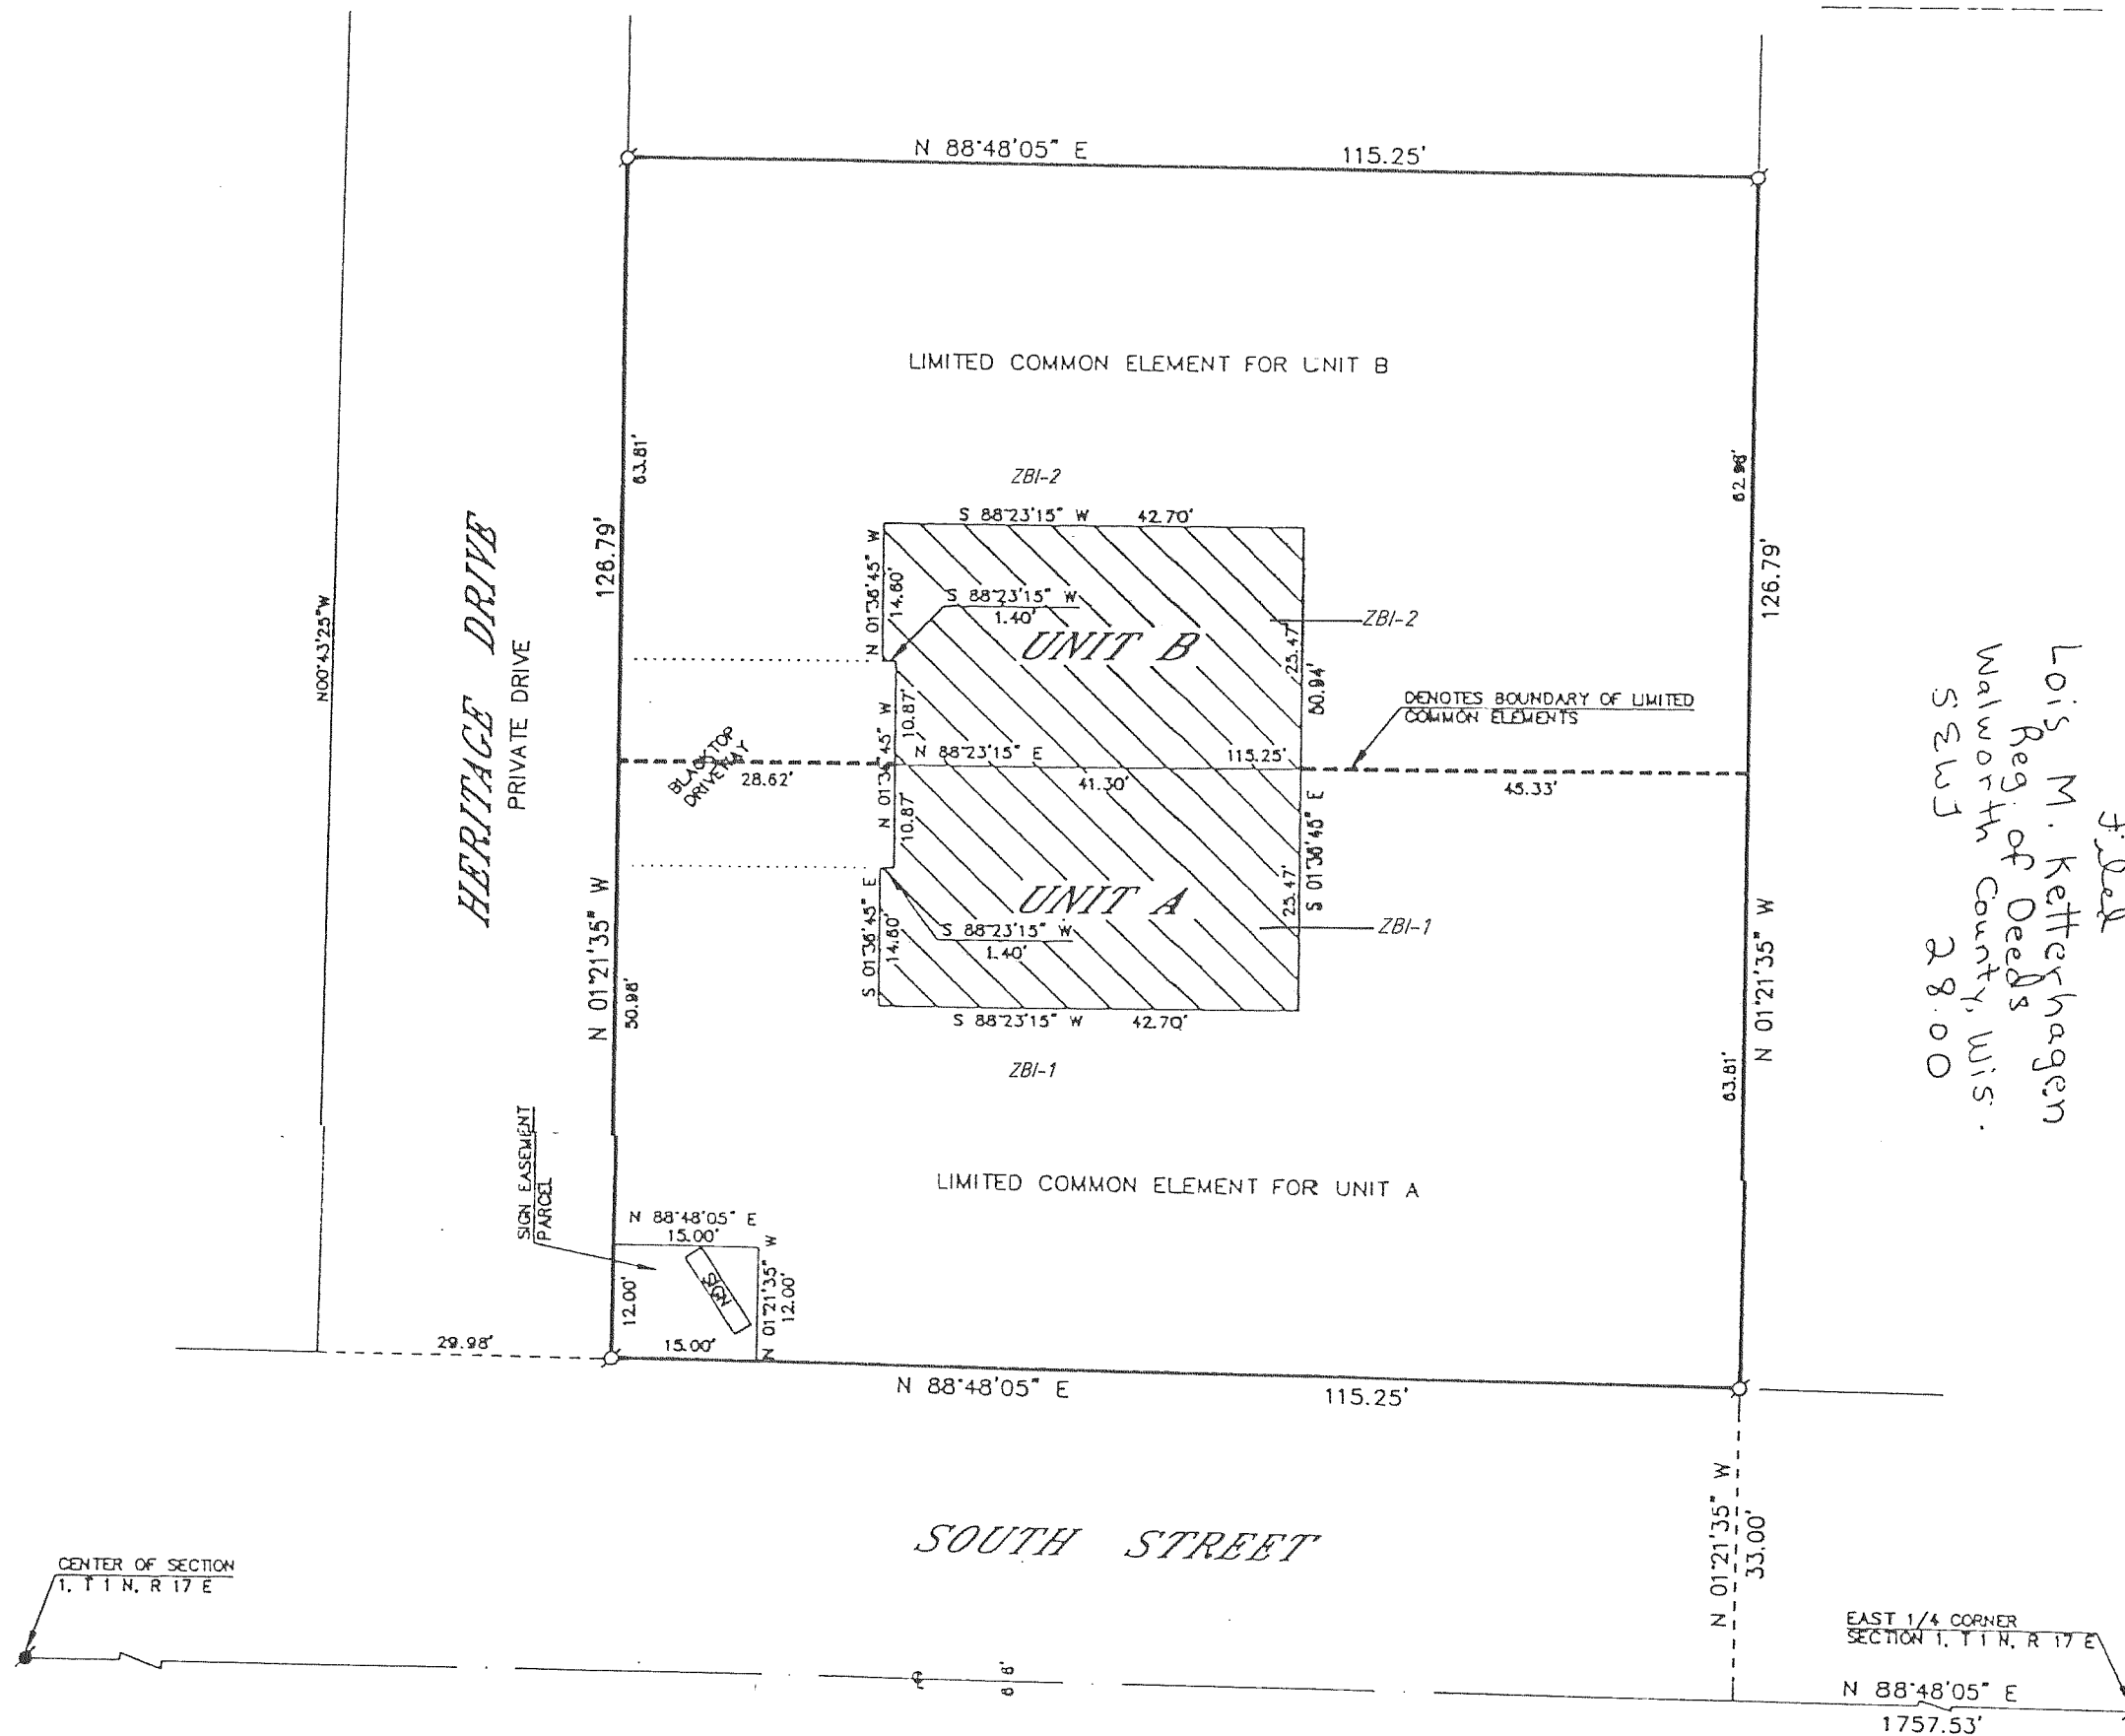

Recorded in Vol.
 Page
 '91 NOV 18 AM 8 52
 J. Del
 Lois M. Ketterhagen
 Reg. of Deeds
 Walworth County, Wis.
 SLSWJ 28.00

DESCRIPTION OF

BIG FOOT BEACH ESTATES CONDOMINIUM NO. 1, LOCATED IN LOT 1 OF CERTIFIED SURVEY MAP NO. 2026 IN THE NORTHEAST 1/4 OF SECTION 1, T 1 N, R 17 E, CITY OF LAKE GENEVA, WALWORTH COUNTY, WISCONSIN, DESCRIBED AS FOLLOWS: COMMENCING AT THE EAST 1/4 CORNER OF SAID SECTION 1, THENCE S88°48'05"W 1757.53 FEET; THENCE N01°21'35"W 33.00 FEET TO THE PLACE OF BEGINNING; THENCE S88°48'05"W 115.25 FEET; THENCE N01°21'35"W 126.79 FEET; THENCE N88°48'05"E 115.25 FEET; THENCE S01°21'35"E 126.79 FEET TO THE PLACE OF BEGINNING.

AREA: 14,612 SQUARE FEET

REVISIONS : 04/11/94
 10/23/95

GRAPHIC SCALE



(IN FEET)
 1 inch = 20 ft.

LEGEND
 ♂-IRON PIPE FOUND
 Ⓞ-IRON ROD FOUND
 ■-CONCRETE MONUMENT FOUND

