



CERTIFIED SURVEY 2605

102

TOWN OF LINN

CERTIFIED SURVEY MAP NO. 2605

LOT 3 IS NOW
CSM 3766

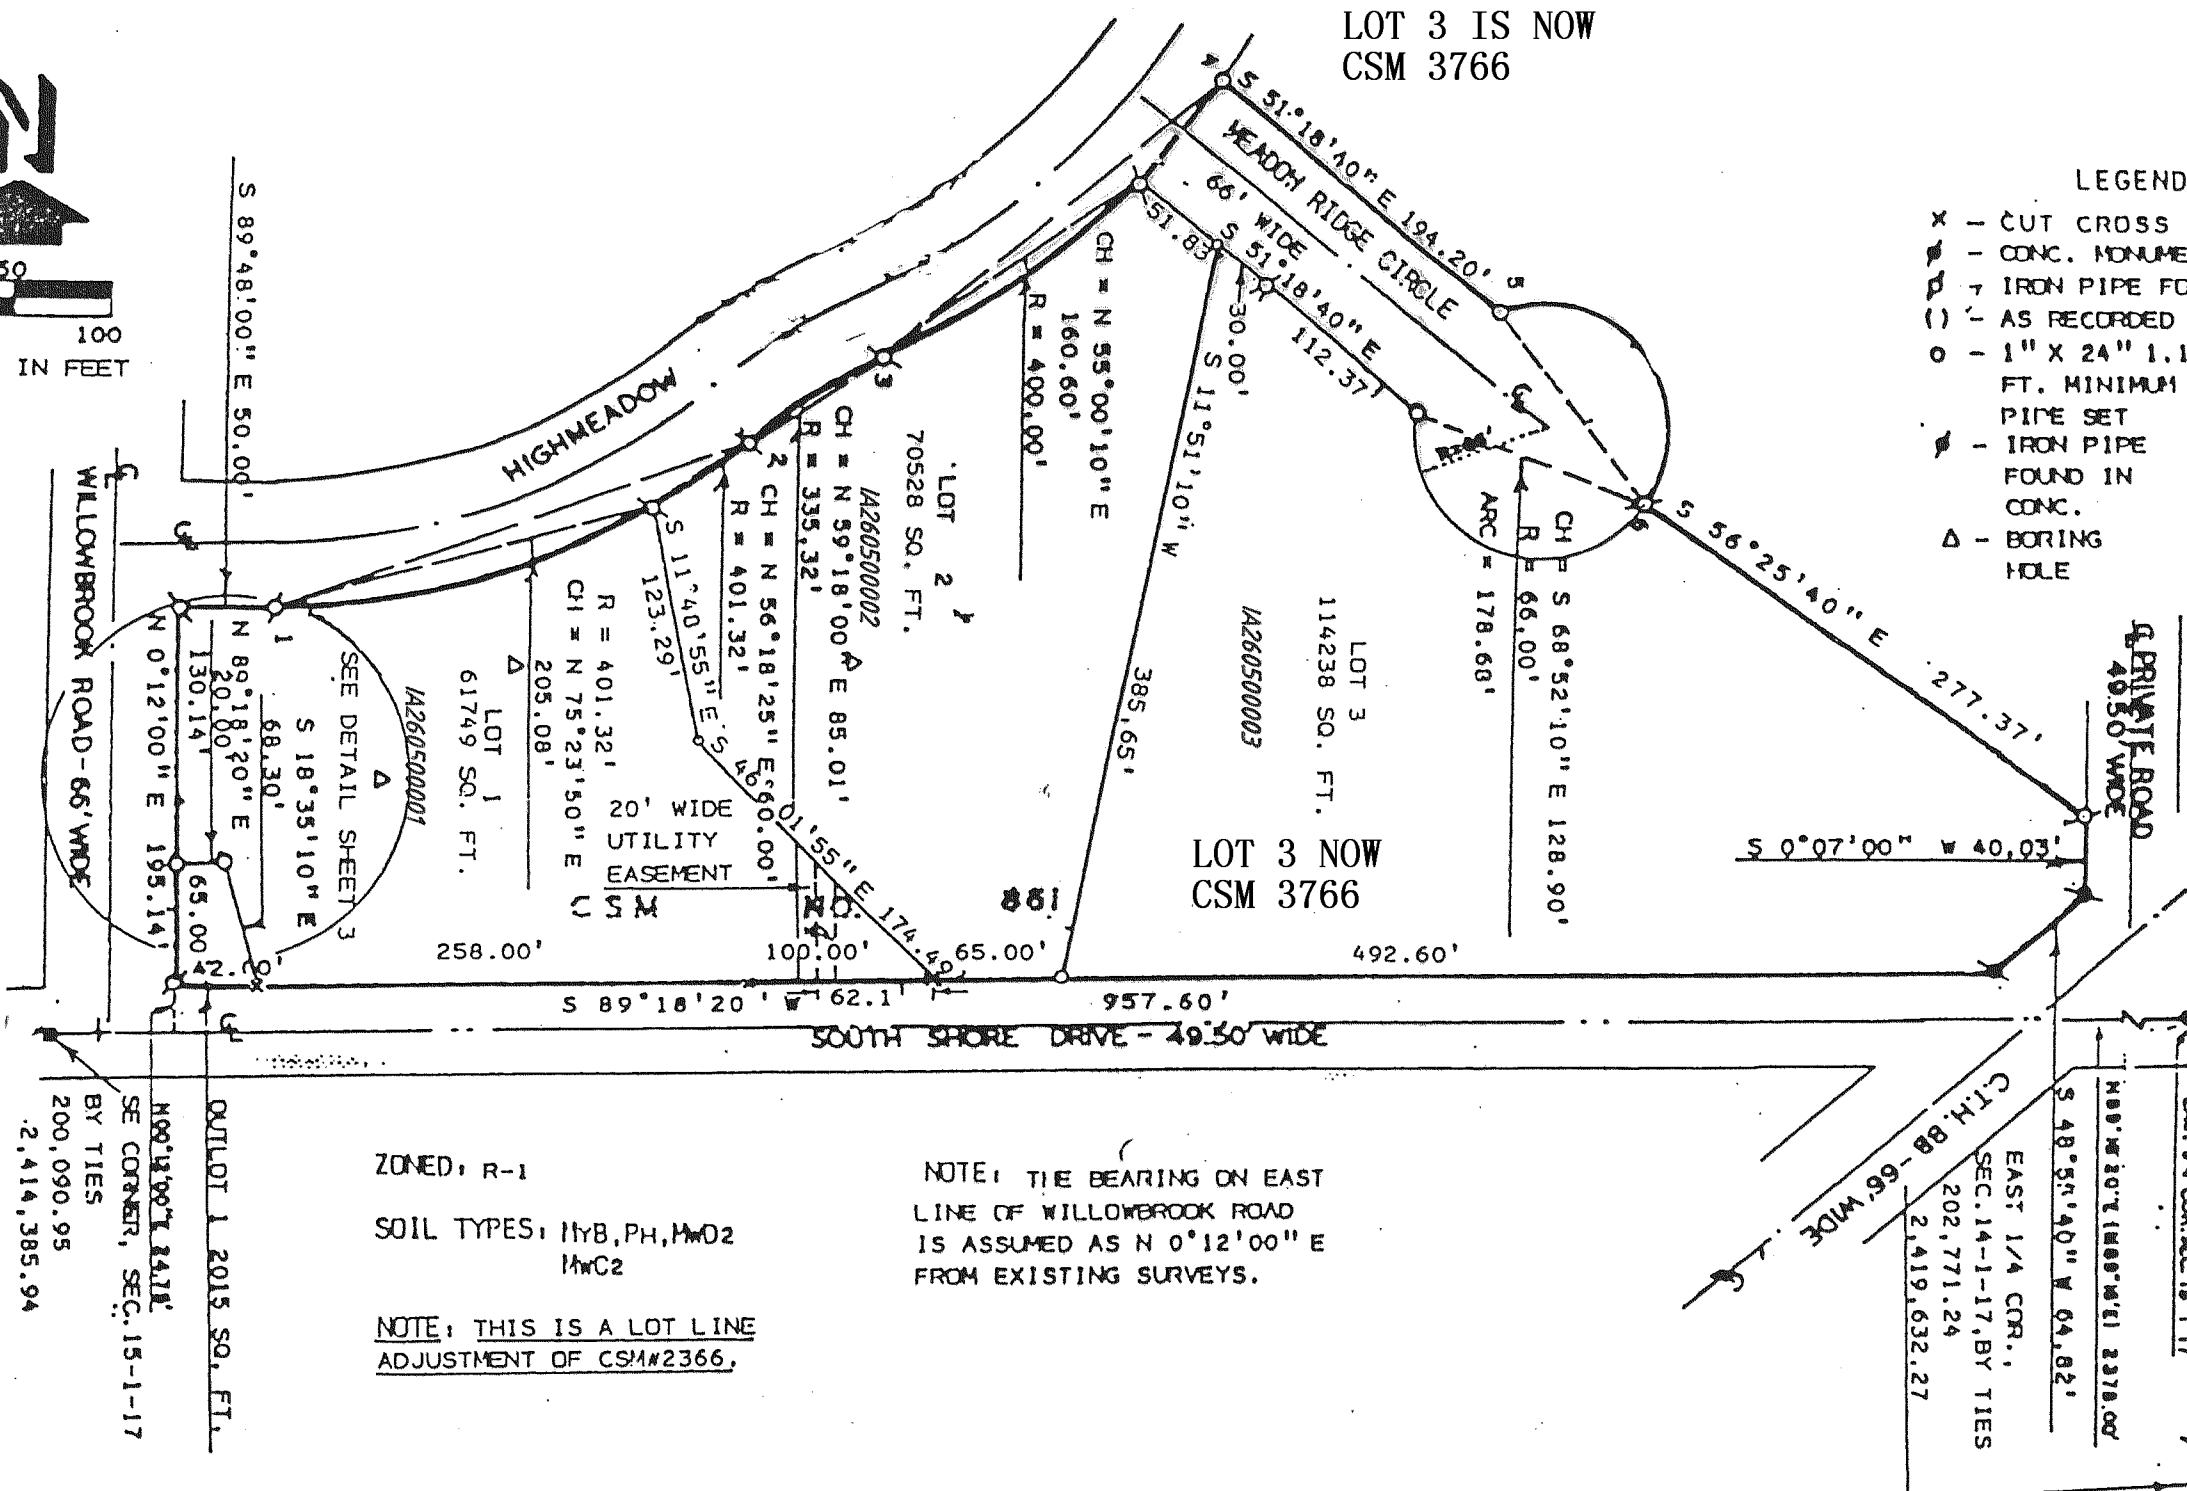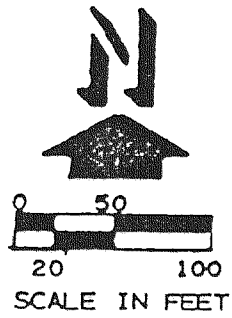

LEGEND

- x - CUT CROSS IN CONC.
- o - CONC. MONUMENT FOUND
- o - IRON PIPE FOUND
- () - AS RECORDED
- o - 1" X 24" 1.13LBS./LIN. FT. MINIMUM IRON PIPE SET
- o - IRON PIPE FOUND IN CONC.
- Δ - BORING HOLE

ZONED: R-1

SOIL TYPES: HYB, PH, MWO2
MwC2

NOTE: THIS IS A LOT LINE
ADJUSTMENT OF CSM#2366.

NOTE: THE BEARING ON EAST
LINE OF WILLOWBROOK ROAD
IS ASSUMED AS N 0°12'00" E
FROM EXISTING SURVEYS.


CURVE DATA

CURVE 1-2
CHORD
BEARING N 71°06'35" E
DISTANCE 262.51'
RADIUS 401.32'
ARC 267.43'
CENTRAL ANGLE 38°10'50"

CURVE 2-3
CHORD
BEARING N 59°18'00" E
DISTANCE 85.01'
RADIUS 335.32'
ARC 85.24'
CENTRAL ANGLE 14°33'53"

CURVE 3-4
CHORD
BEARING N 50°16'15" E
DISTANCE 224.71'
RADIUS 400.00'
ARC 227.77'
CENTRAL ANGLE 32°37'33"

CURVE 5-6
CHORD
BEARING S 38°52'15" E
DISTANCE 125.85'
RADIUS 66.00'
ARC 166.90'
CENTRAL ANGLE 144°53'04"

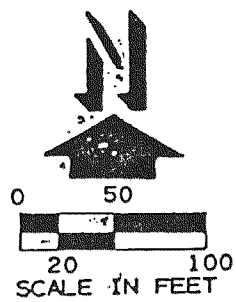


LEGEND

- o - IRON PIPE FOUND
- x - CUT-CROSS FOUND

- A) 35' X 80' SYSTEM FOR LOT 1
- B) 35' X 80' SYSTEM FOR LOT 2

NOTE: THIS IS A LOT LINE ADJUSTMENT OF
CSM #2366.

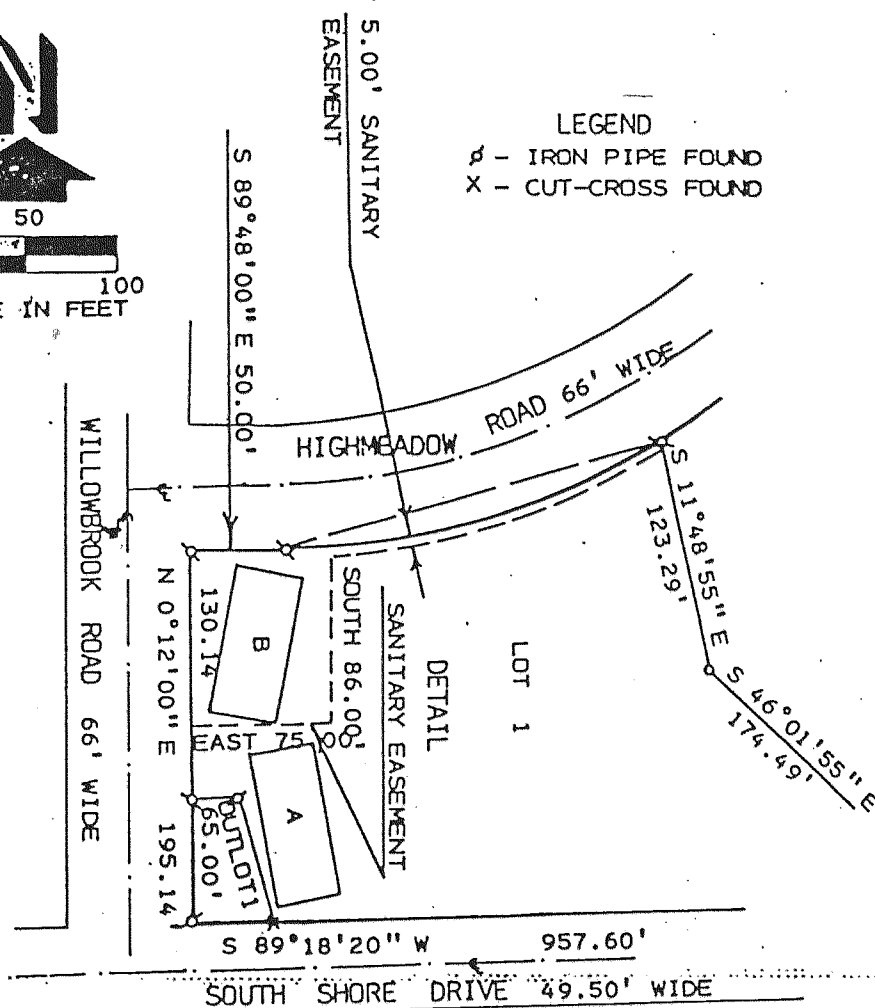

02/09/05