

CERTIFIED SURVEY 2631

TOWN OF LINN

CERTIFIED SURVEY MAP NO. 2631


PROJECT NO. 4181

THIS MAP DRAFTED BY:
 FARRIS, HANSEN & ASSOC. INC.
 7 RIDGWAY CT. PO BOX 437
 ELKHORN, WI. 53121
 TEL. 414-723-2098

SCALE IN FEET

⊕ = IRON SURVEY STAKE FOUND OR SET

NOTE: DIMENSIONS ALONG CURVED LINES ARE ARC LENGTHS

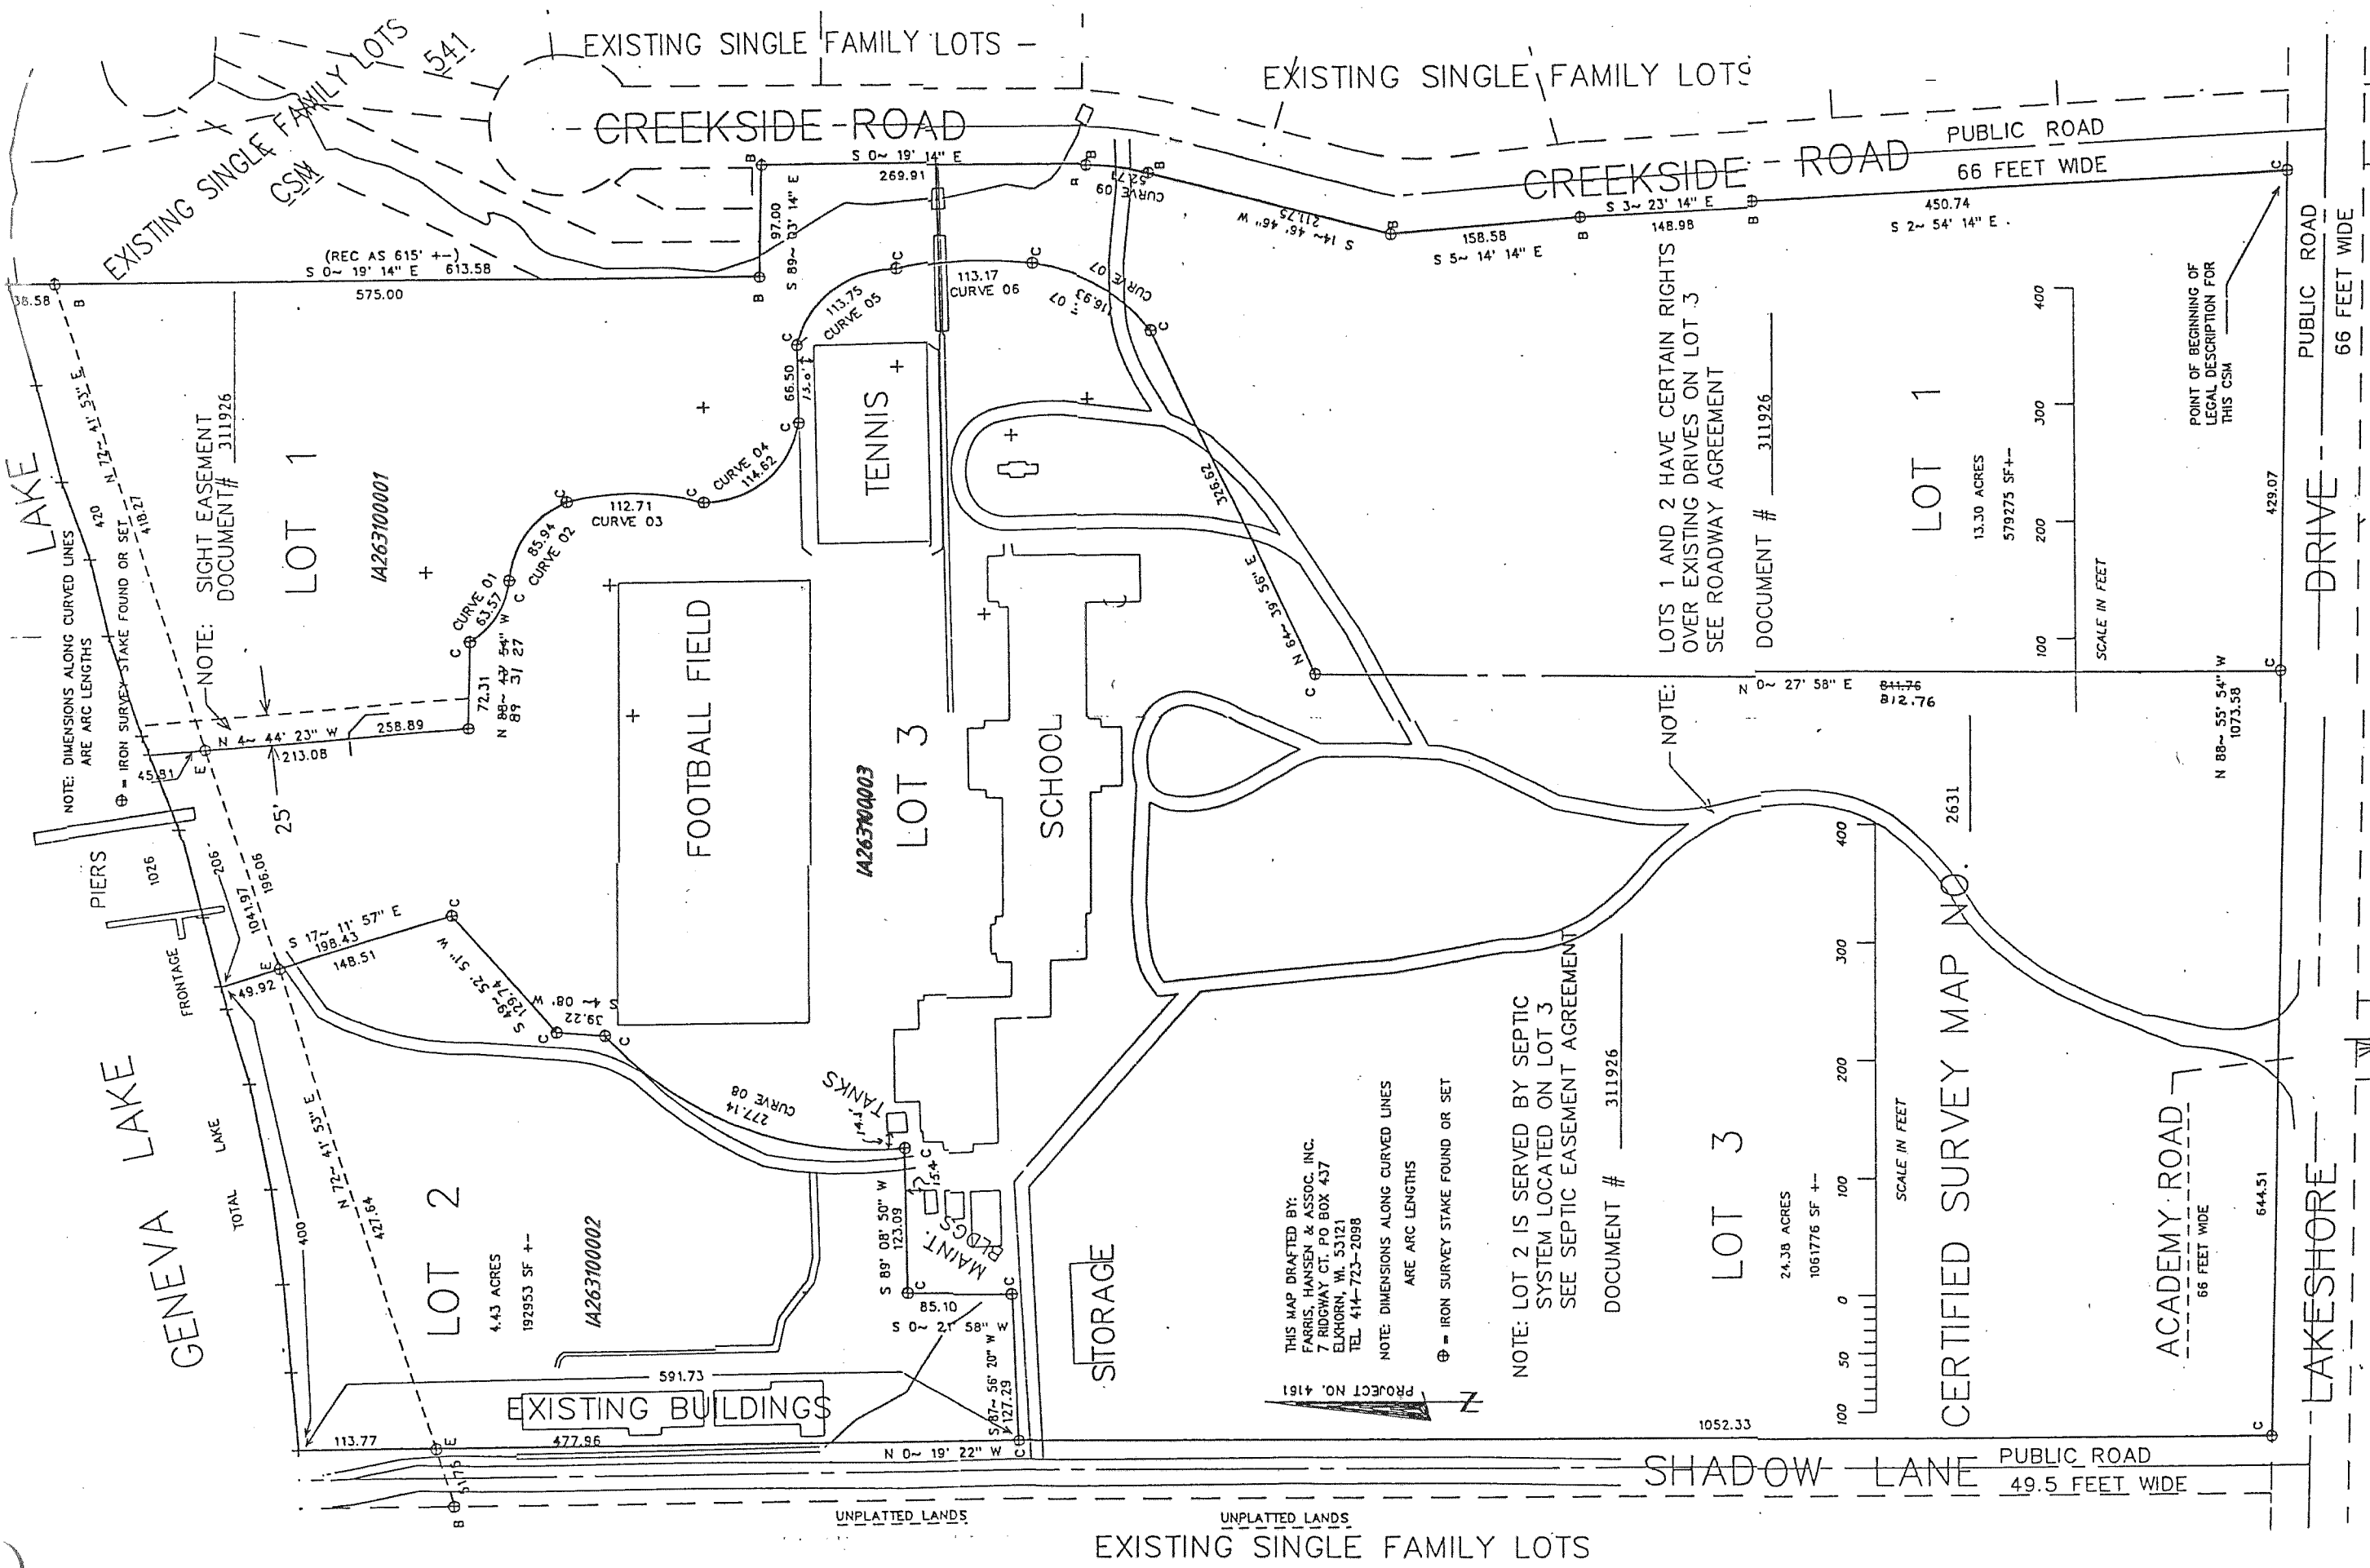

NOTE: DIMENSIONS ALONG CURVED LINES ARE ARC LENGTHS

⊕ = IRON SURVEY STAKE FOUND OR SET

NOTE: DIMENSIONS ALONG CURVED LINES ARE ARC LENGTHS

NOTE: LOT 2 IS SERVED BY SEPTIC SYSTEM LOCATED ON LOT 3 SEE SEPTIC EASEMENT AGREEMENT

NOTE: LOT 1 AND 2 HAVE CERTAIN RIGHTS OVER EXISTING DRIVES ON LOT 3 SEE ROADWAY AGREEMENT

REVISIONS :