

CERTIFIED SURVEYS 2805, 2806

TOWN OF LINN

107


CERTIFIED SURVEY MAP NO. 2805

A PARCEL OF LAND LOCATED IN THE EAST HALF OF THE SOUTHEAST QUARTER OF SECTION 22, TOWNSHIP 1 NORTH, RANGE 17 EAST OF THE FOURTH PRINCIPAL MERIDIAN, IN WALWORTH COUNTY, WISCONSIN.

ZONING A-1

NE CORNER OF THE SE. 1/4 OF SEC. 22

ROAD

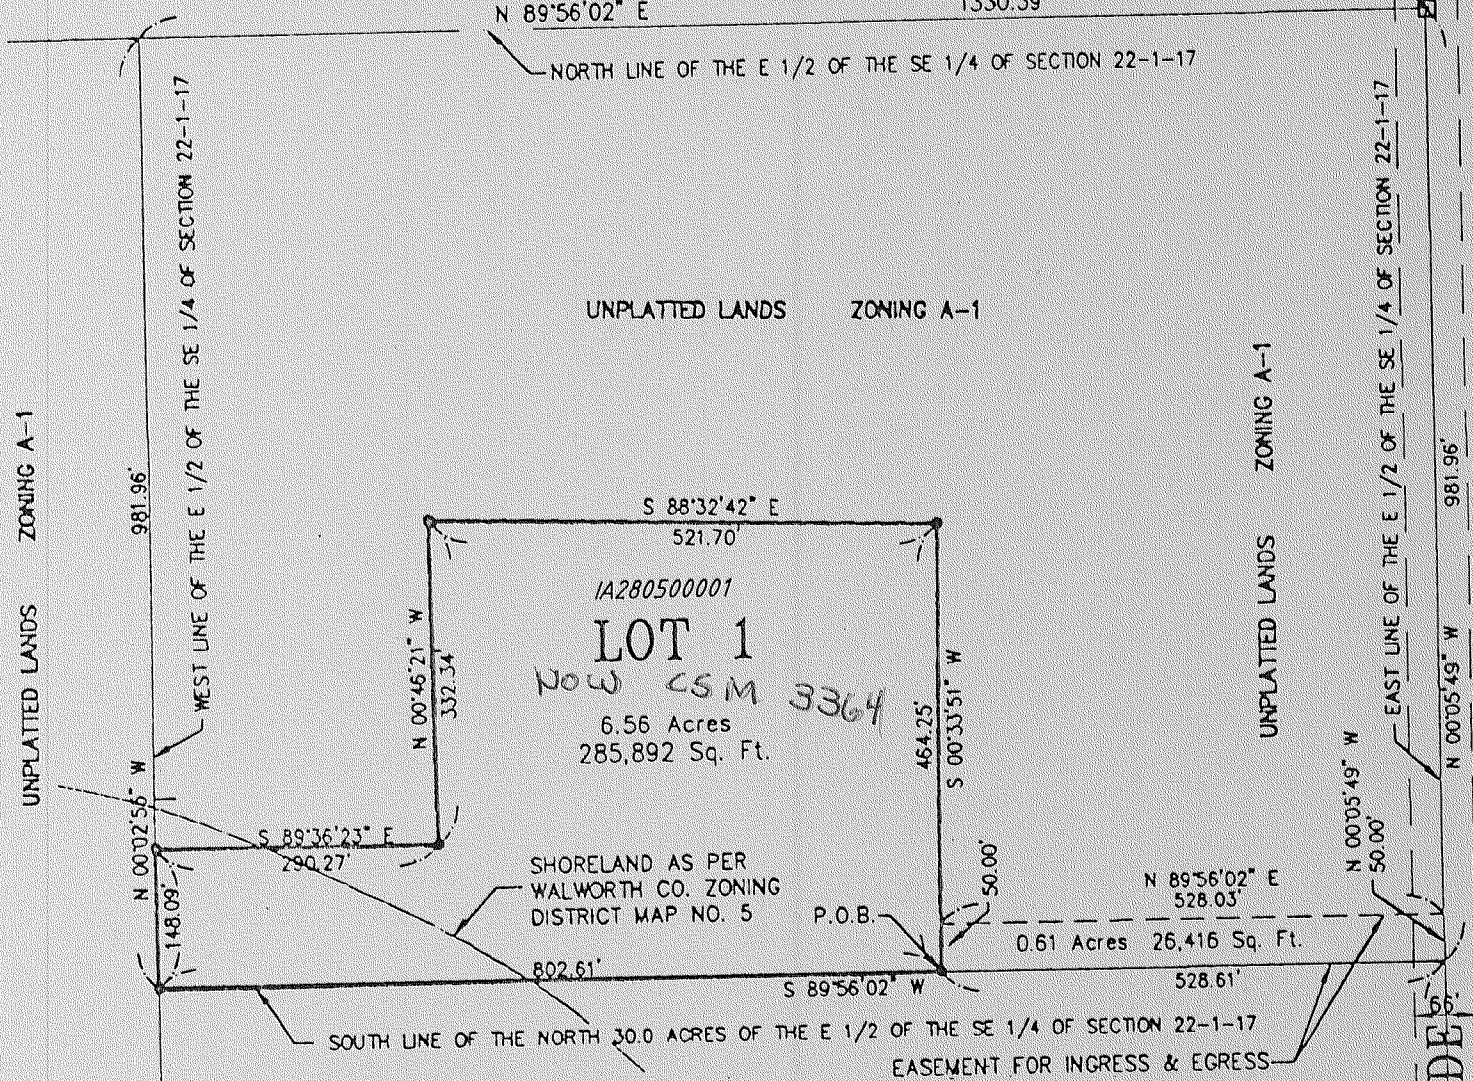


OWNER: Steve Snudden
N815 Zenda Road
Lake Geneva, WI. 53147

SURVEYED BY: VANDERSTAPPEN SURVEYING, INC.
217 W. JUDD STREET
WOODSTOCK, ILLINOIS 60098
(815) 337-8310

SOIL TYPES PER SOIL CONSERVATION SERVICE MAPS ARE NYC2, MYC, AND MWD2

REFERENCE BEARING EAST LINE OF THE SE. 1/4 OF SECTION 22 ASSUMED BEARING N 00°05'49" W

SE CORNER OF THE SE. 1/4 OF SEC. 22

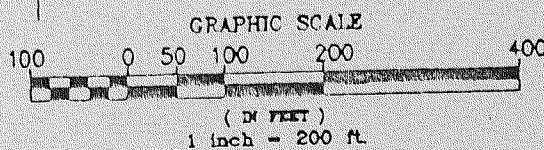

LEGEND
● 3/4" x 24" IRON ROD 1.5 LBS./LIN. FT. SET
□ CONCRETE MONUMENT FOUND

William J. Vanderstappen
WILLIAM J. VANDERSTAPPEN
WISCONSIN REGISTERED LAND SURVEYOR. NO. 1777

DECEMBER 12, 1996
DATE

REVISIONS:

CERTIFIED SURVEY MAP NO. 2806


A PARCEL OF LAND LOCATED IN THE WEST HALF OF THE SOUTHWEST QUARTER OF SECTION 22, TOWNSHIP 1 NORTH, RANGE 17, EAST OF THE FOURTH PRINCIPAL MERIDIAN, IN WALWORTH COUNTY, WISCONSIN.

ZONING A-1

NW CORNER OF THE SW. 1/4 OF SEC. 22

ROAD

WEST LINE OF THE W 1/2 OF THE SW 1/4 OF SECTION 22-1-17

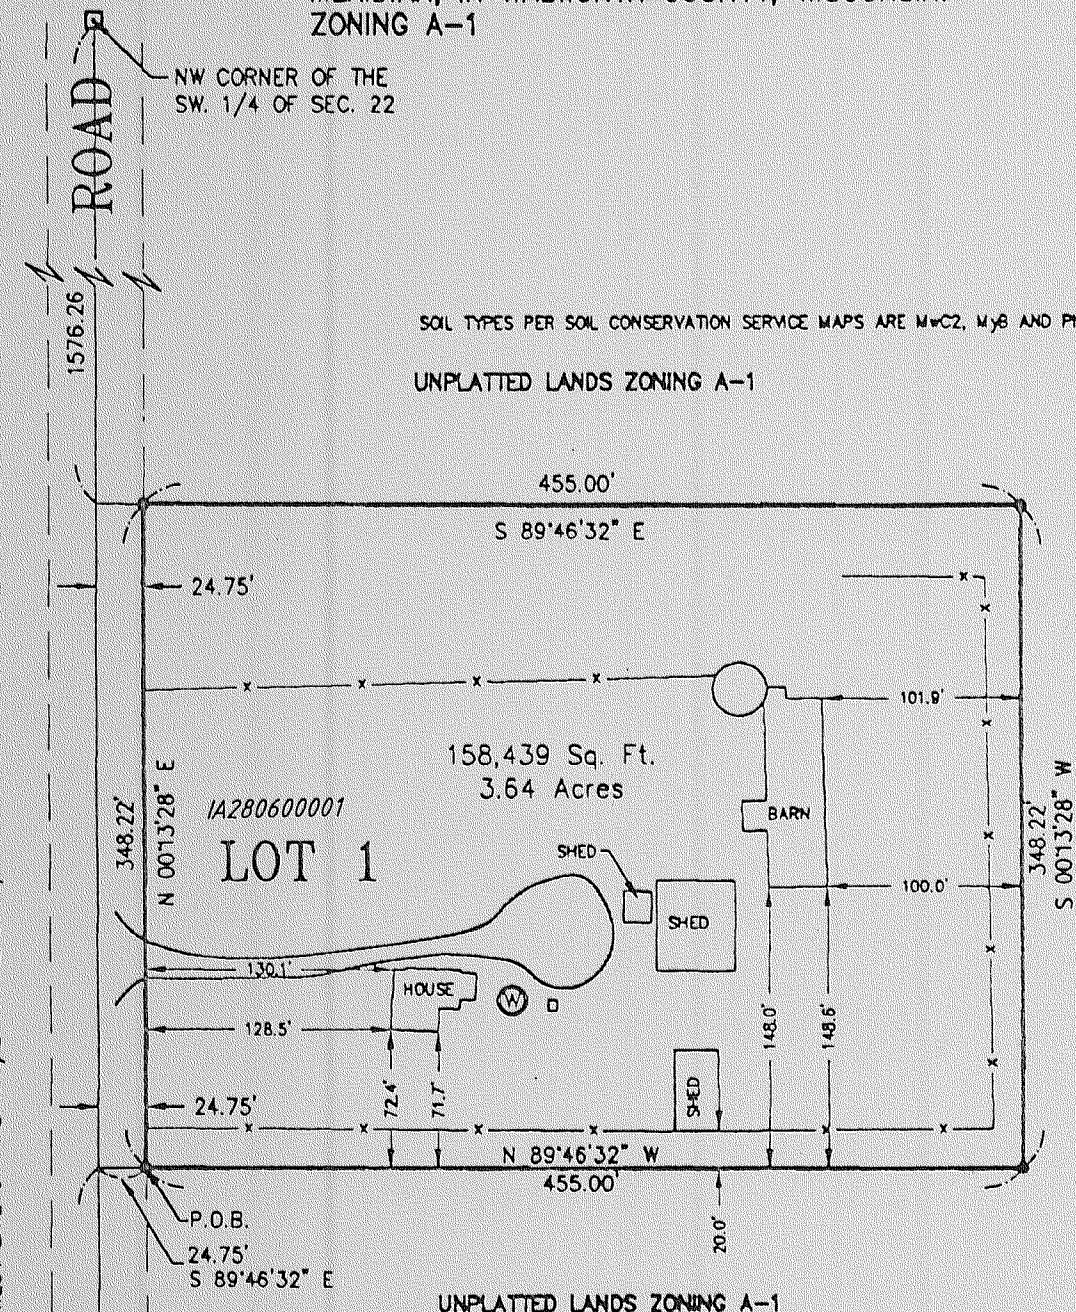


THIS IS A SEPARATION OF FARM STRUCTURES FROM FARM LAND.

REFERENCE BEARING WEST LINE OF THE SW 1/4 OF SECTION 22 ASSUMED BEARING N 00°13'28" E.

LEGEND
● 3/4" x 24" IRON ROD 1.5 LBS./LIN. FT. SET
□ CONCRETE MONUMENT FOUND

OWNER: Steve Snudden
N815 Zenda Road
Lake Geneva, WI. 53147

SURVEYED BY: VANDERSTAPPEN SURVEYING, INC.
217 W. JUDD STREET
WOODSTOCK, ILLINOIS 60098
(815) 337-8310

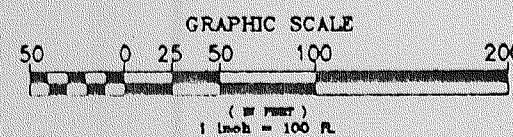

SW CORNER OF THE SW. 1/4 OF SEC. 22

REVISIONS:

William J. Vanderstappen
WILLIAM J. VANDERSTAPPEN
WISCONSIN REGISTERED LAND SURVEYOR. NO. 177

DECEMBER 12, 1996
DATE