

# CERTIFIED SURVEY NO. 163, 157, 74 & 120

TOWN OF LINN

163



74

120

LOCATED IN THE NE1/4 OF SEC.16,  
TIN, R17E, WALWORTH COUNTY,  
WISCONSIN


LOCATED IN THE NE1/4 OF SEC.18,  
TIN, R17E, WALWORTH COUNTY,  
WISCONSIN

LOCATED IN THE SW1/4 OF THE NW1/4 OF SEC.12,  
TIN, R17E, WALWORTH COUNTY, WISCONSIN

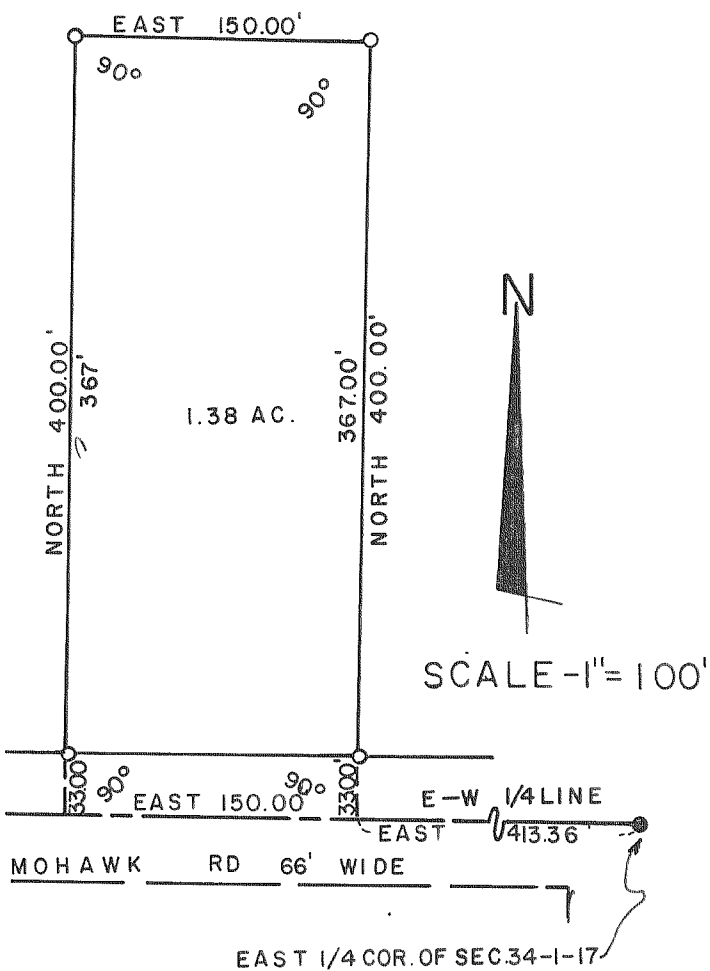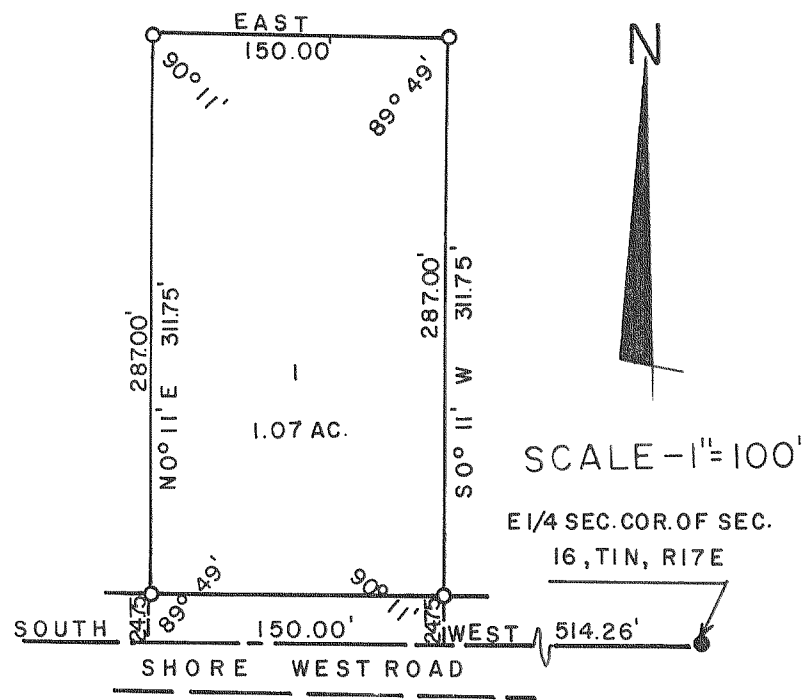

157

LOCATED IN THE NE1/4 OF SEC.34-1-17  
WALWORTH COUNTY, WISCONSIN

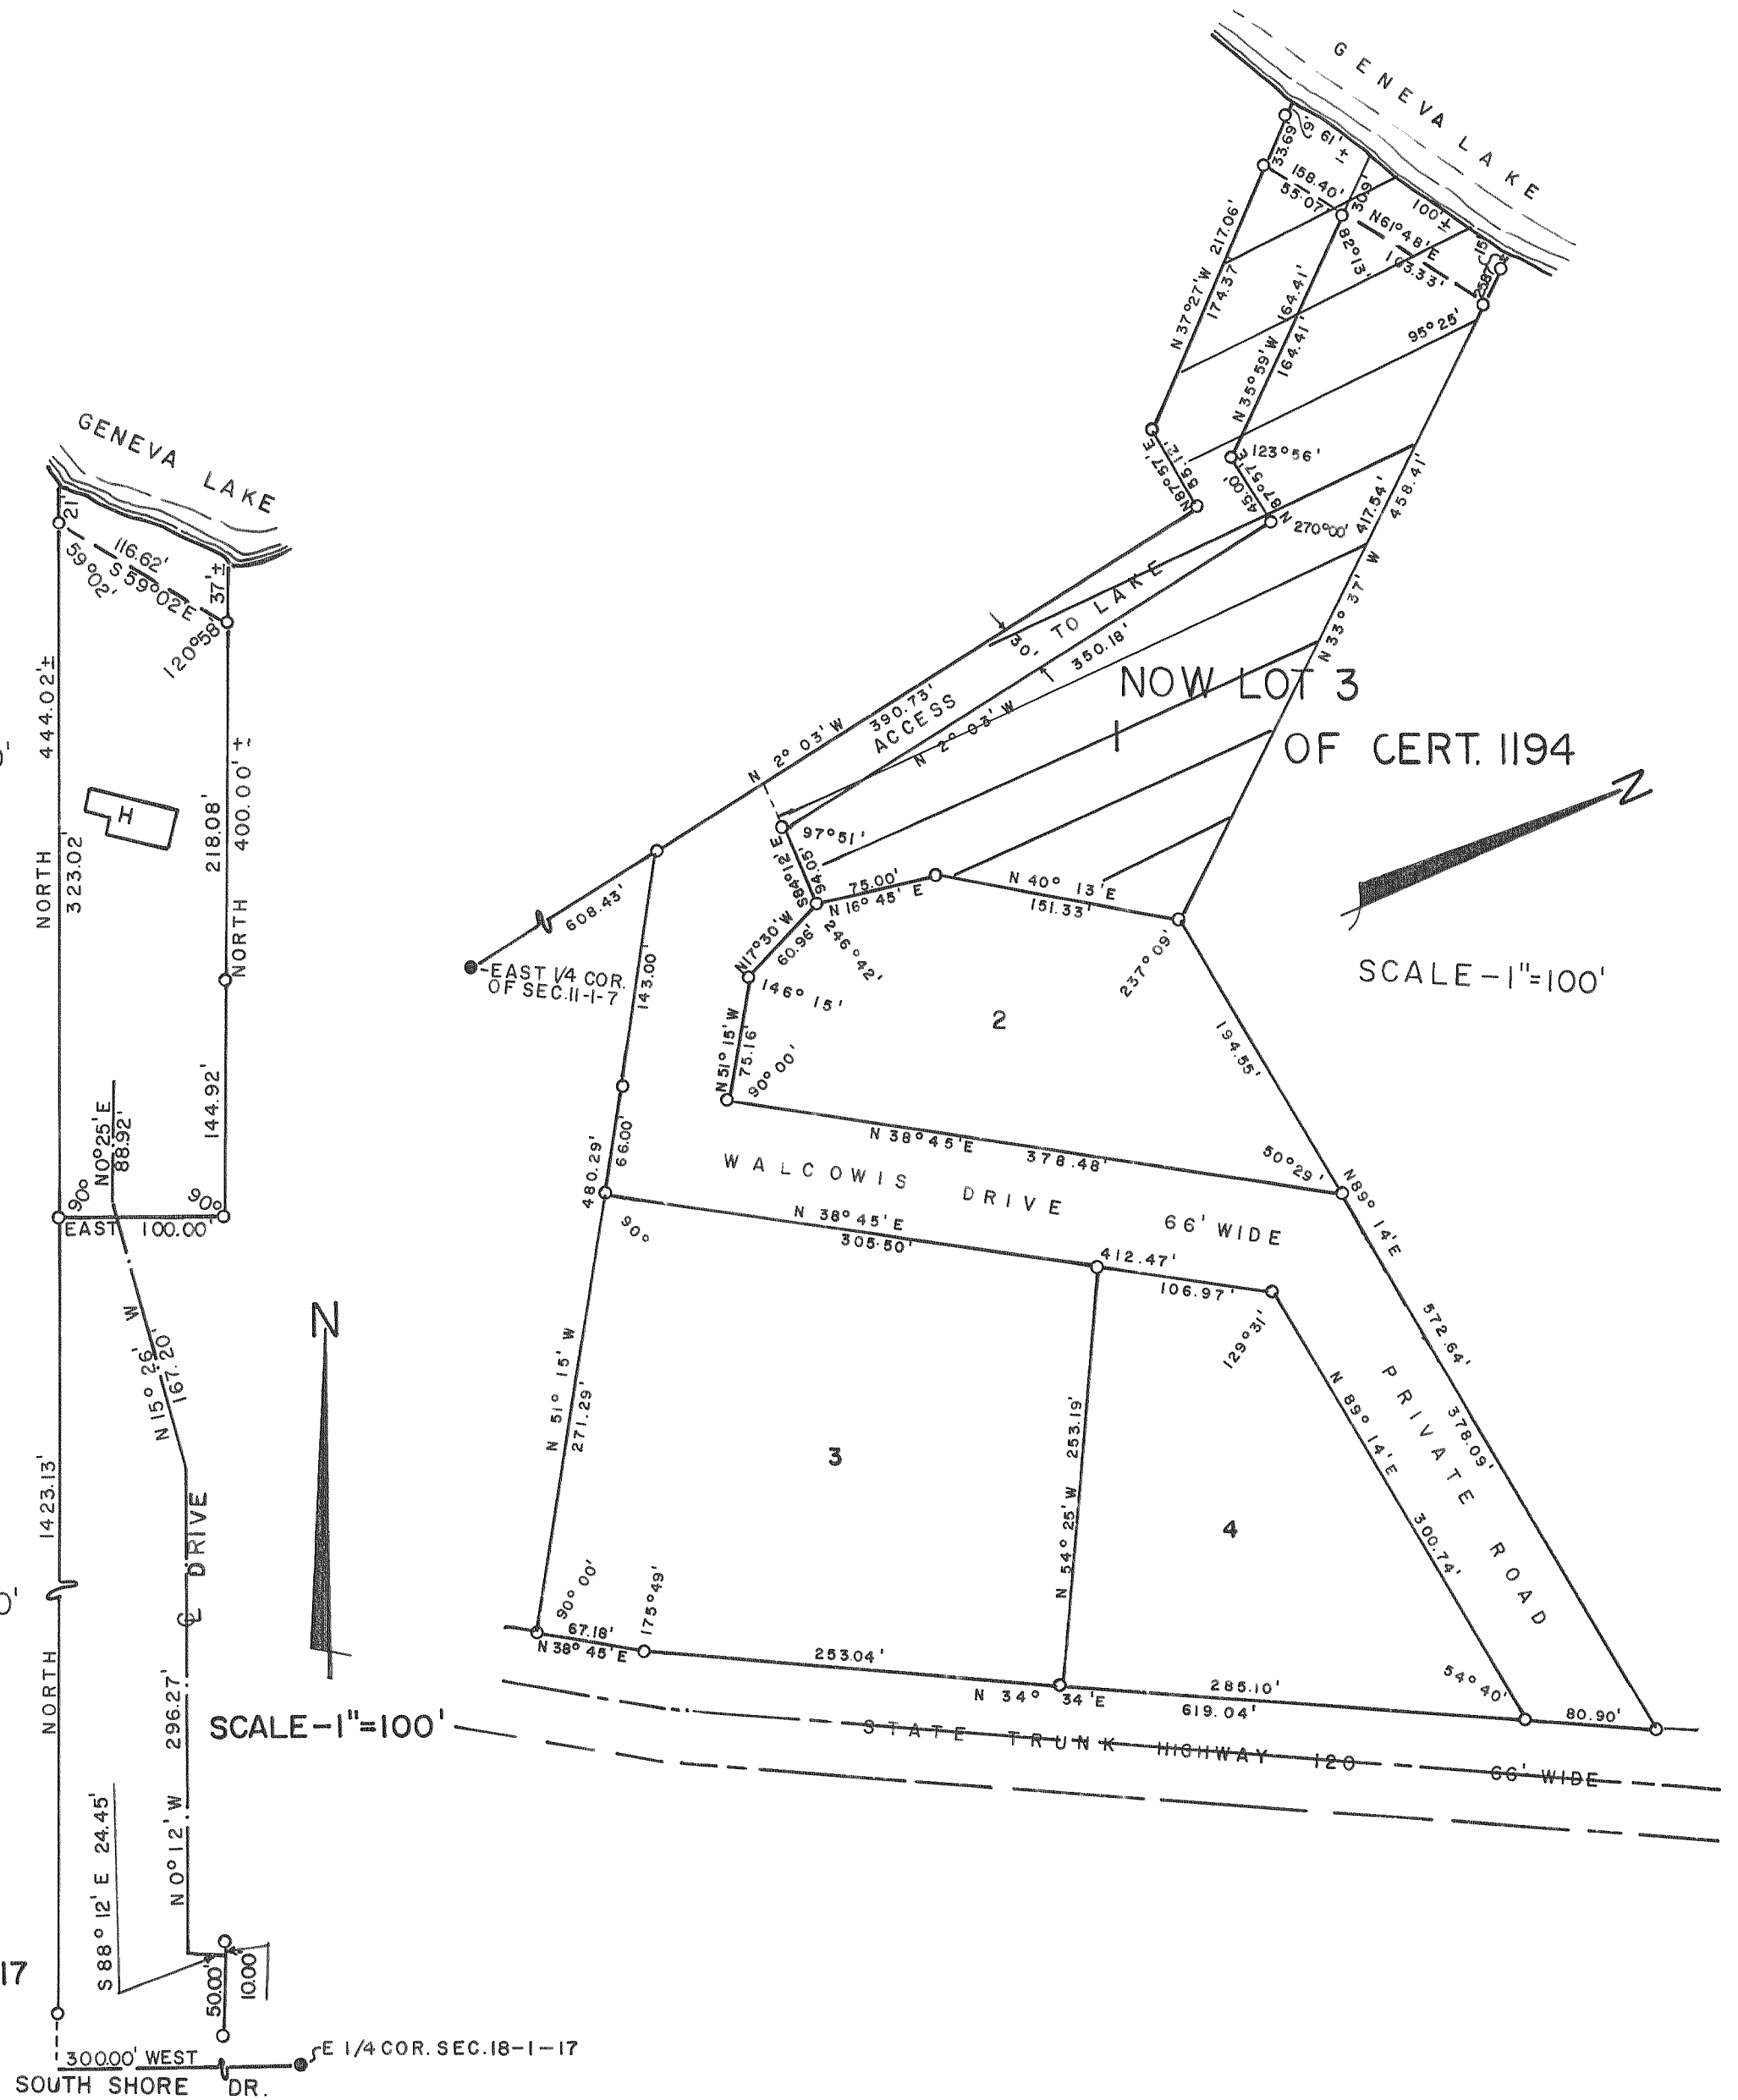

30000' WEST SOUTH SHORE DR. E 1/4 COR. SEC.18-1-17