




CERTIFIED SURVEY NO'S. 739 AND 781.

TOWN OF LINN

CERTIFIED SURVEY MAP NO. 739

LOCATED IN THE NW-1/4 AND THE NE-1/4 OF SECTION 17, T1N, R17E.

SOIL TYPES: 361-Miami Silt Loam
560-Miami Silt Loam

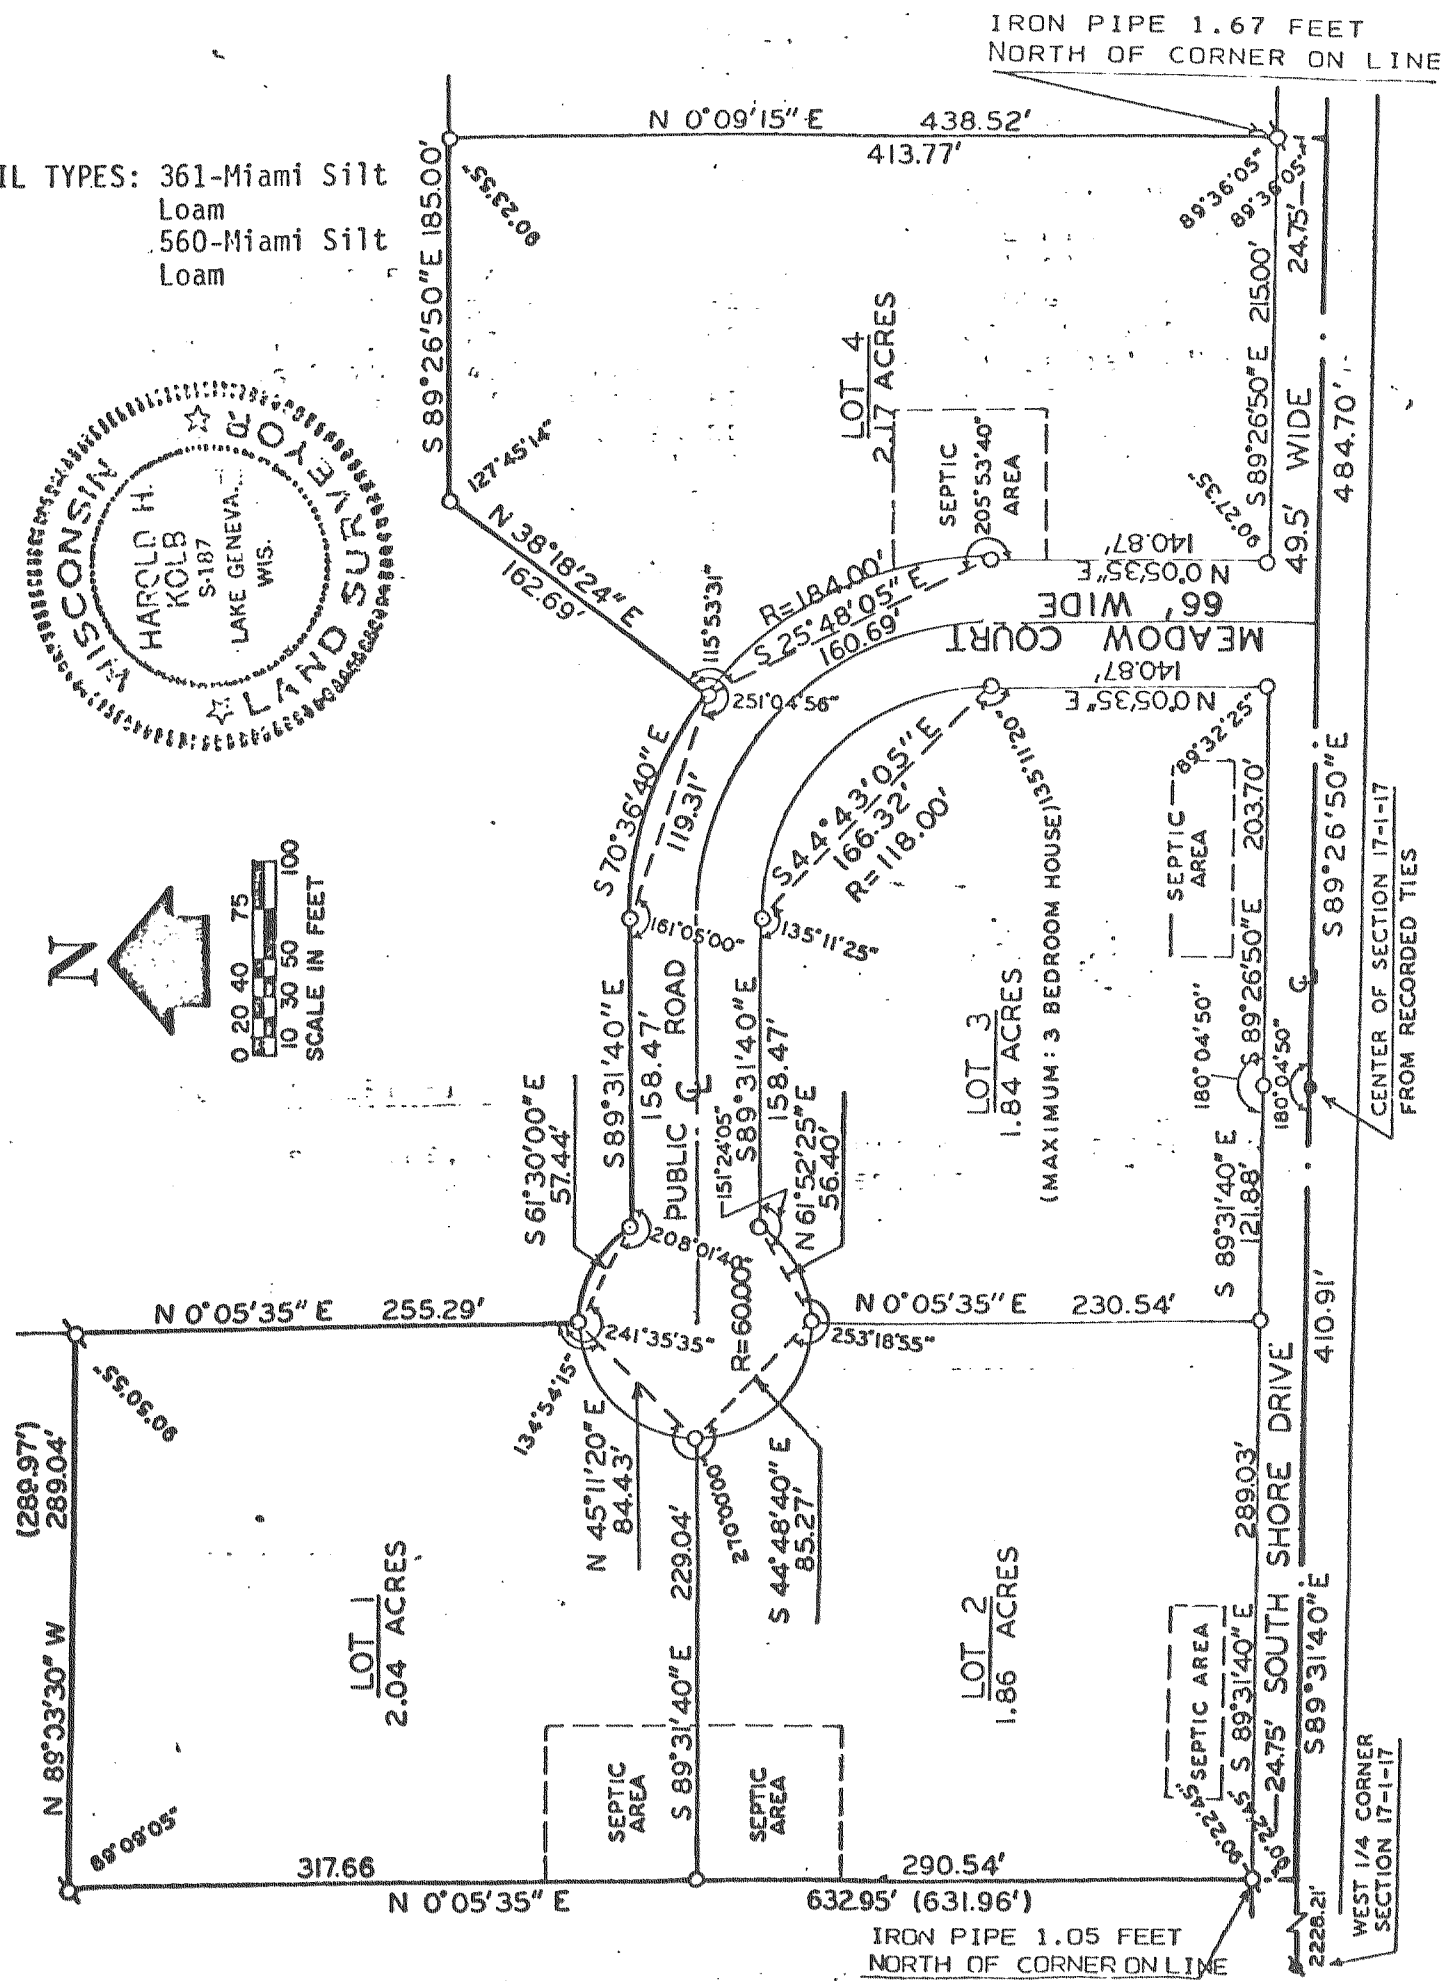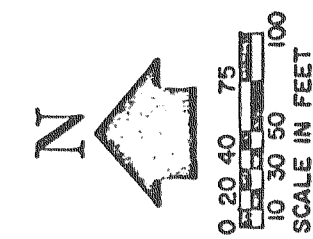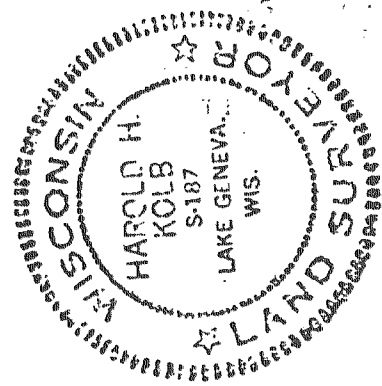


LEGEND

- - IRON PIPE PLACED, 1" x 24" 1.13 LB./LIN. FT.
- - CONCRETE MONUMENT FOUND
- ⊖ - CONCRETE MONUMENT
- ⊕ - IRON PIPE FOUND
- () - RECORDED AS

CERTIFIED SURVEY MAP NO. 781

LOCATED IN THE NE 1/4 AND THE SE 1/4 OF SECTION 11, T1N, R17E.

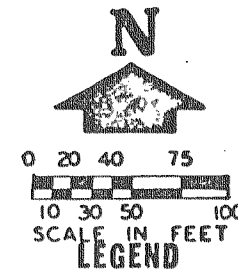

- - IRON PIPE PLACED, 1" x 24" 1.13 LB./LIN. FT.
- - CONCRETE MONUMENT, 5" DIA. x 30"
- ⊖ - IRON PIPE FOUND () - AS DESCRIBED
- - 6" Sq. top Concrete Monument

RESTRICTION-- THERE SHALL BE NO FURTHER DIVISION OF LOTS 1, 2 AND 3.

