


CERTIFIED SURVEY MAP 1187

LOCATED IN THE NORTHEAST 1/4 OF THE
SOUTHEAST 1/4 OF SECTION 11, T 1 N,
R 17 E, WALWORTH COUNTY, WISCONSIN.

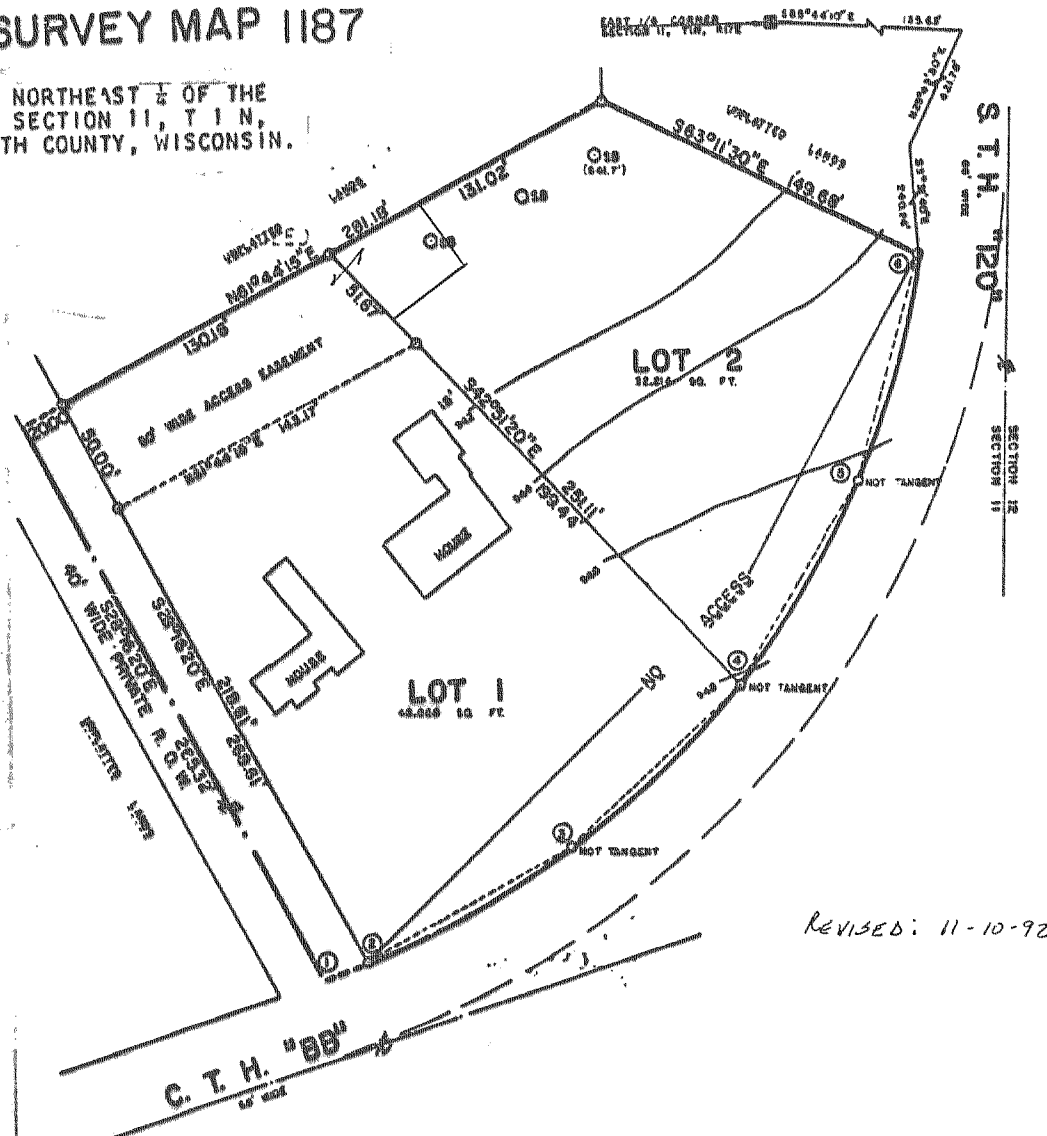

- - 1 5/8" X 24" IRON PIPE, MIN.
WT. 2.27 LBS./LINEAL FOOT
- - 6" SQ. TOP CONCRETE MONUMENT
FOUND

BENCH MARKS: TOP OF I. P. "5" = 946.20'
(USGS) TOP OF I. P. "6" = 944.68'

NOTE: BEARINGS ARE REFERENCED TO THE
WISCONSIN COORDINATE SYSTEM,
SOUTH ZONE.


CERTIFIED SURVEY MAP NO. 1194

LOCATED IN THE NORTHEAST
1/4 OF SECTION 11 AND THE
NORTHWEST 1/4 OF SECTION
12, T 1 N, R 17 E, WALWORTH
COUNTY, WISCONSIN.



- - 5" DIA. CONCRETE MONUMENT
FOUND
- - 1 5/8" X 24" IRON PIPE,
2.27 LBS./LINEAL FOOT MIN. WT
1-58" X 30" IRON PIPE ON
MEANDER LINE
- () - RECORDED AS
- - 6" SQ. TOP X 9" SQ. BOTTOM
X 36" CONCRETE MONUMENT
FOUND
- - SOIL BORING


NOTE: LOT 3 IS A LOT LINE
ADJUSTMENT TO LOT 1 OF C. S.
M. NO. 120.

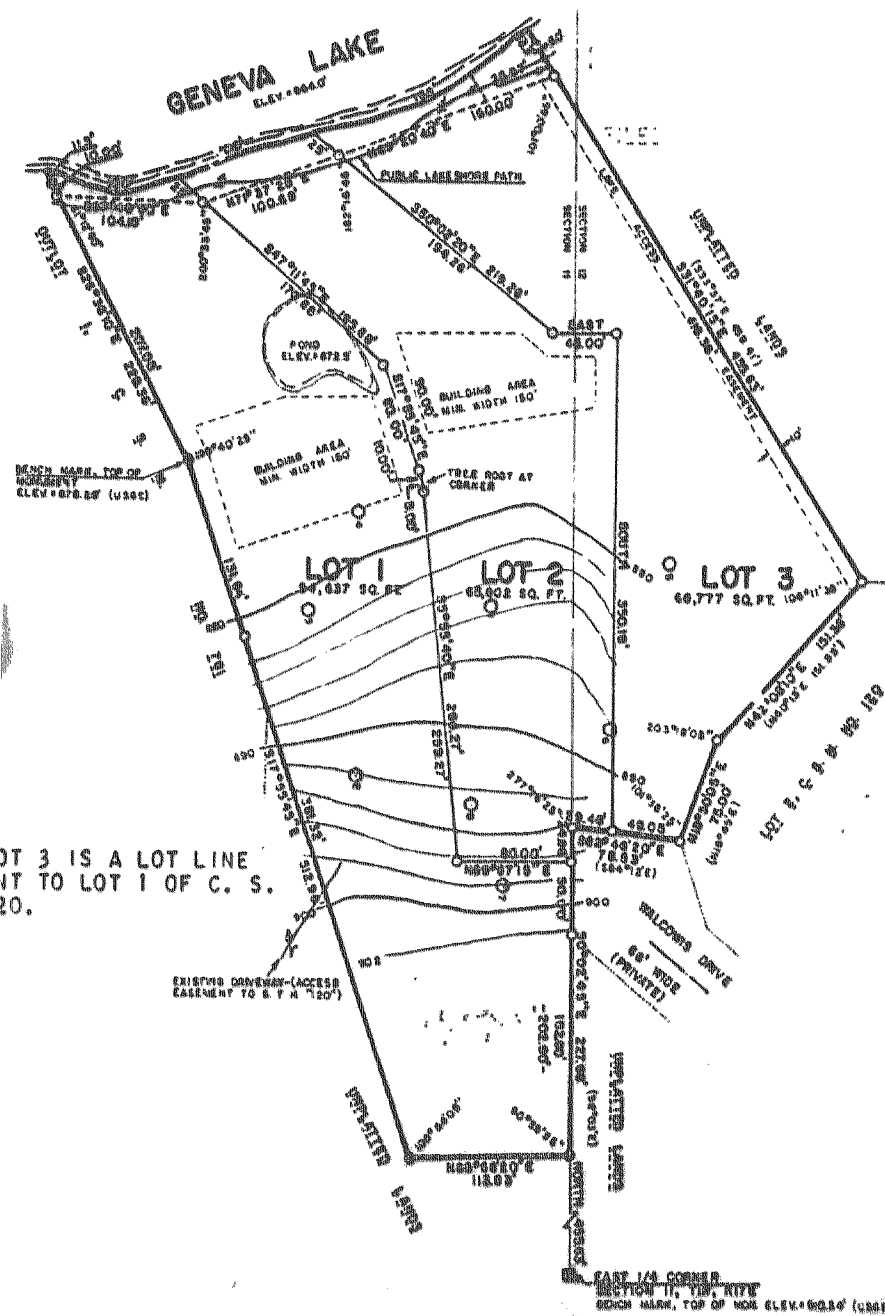

CERTIFIED SURVEY MAP 1293 (FORMERLY C.S. 1204) (FORMERLY C.S. 1184)

BEING PART OF THE NORTHEAST 1/4
OF SECTION 5, TOWN 1 NORTH, RANGE
17 EAST, WALWORTH COUNTY, WISCONSIN

Northeast Corner
Section 5-1-17

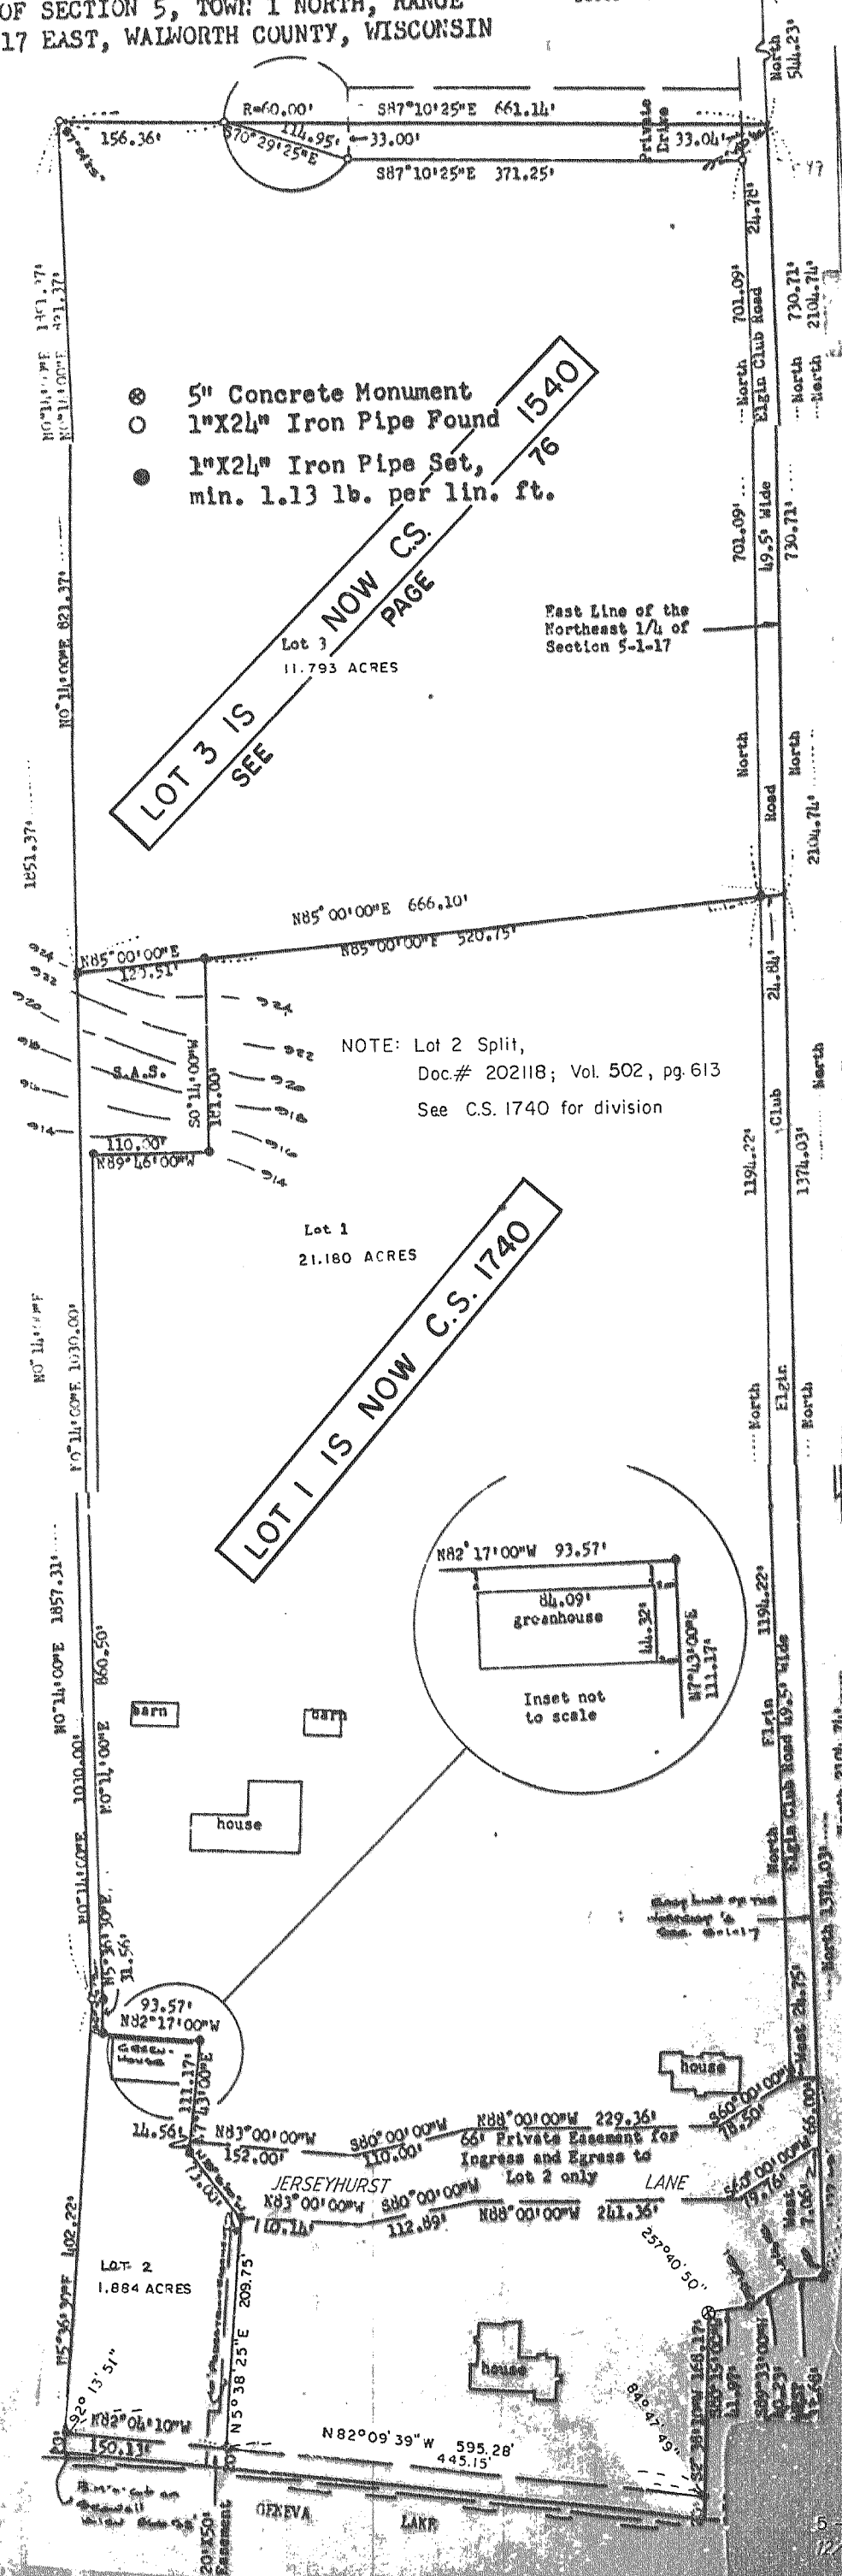

- 5" Concrete Monument
- 1"X24" Iron Pipe Found
- 1"X24" Iron Pipe Set,
min. 1.13 lb. per lin. ft.

NOTE: Lot 2 Split,
Doc # 202118; Vol. 502, pg. 613
See C.S. 1740 for division