


# CERTIFIED SURVEYS 2341, 2352


## TOWN OF LINN

CERTIFIED SURVEY MAP NO. 2341

NOTE: THIS IS A LOT LINE ADJUSTMENT.

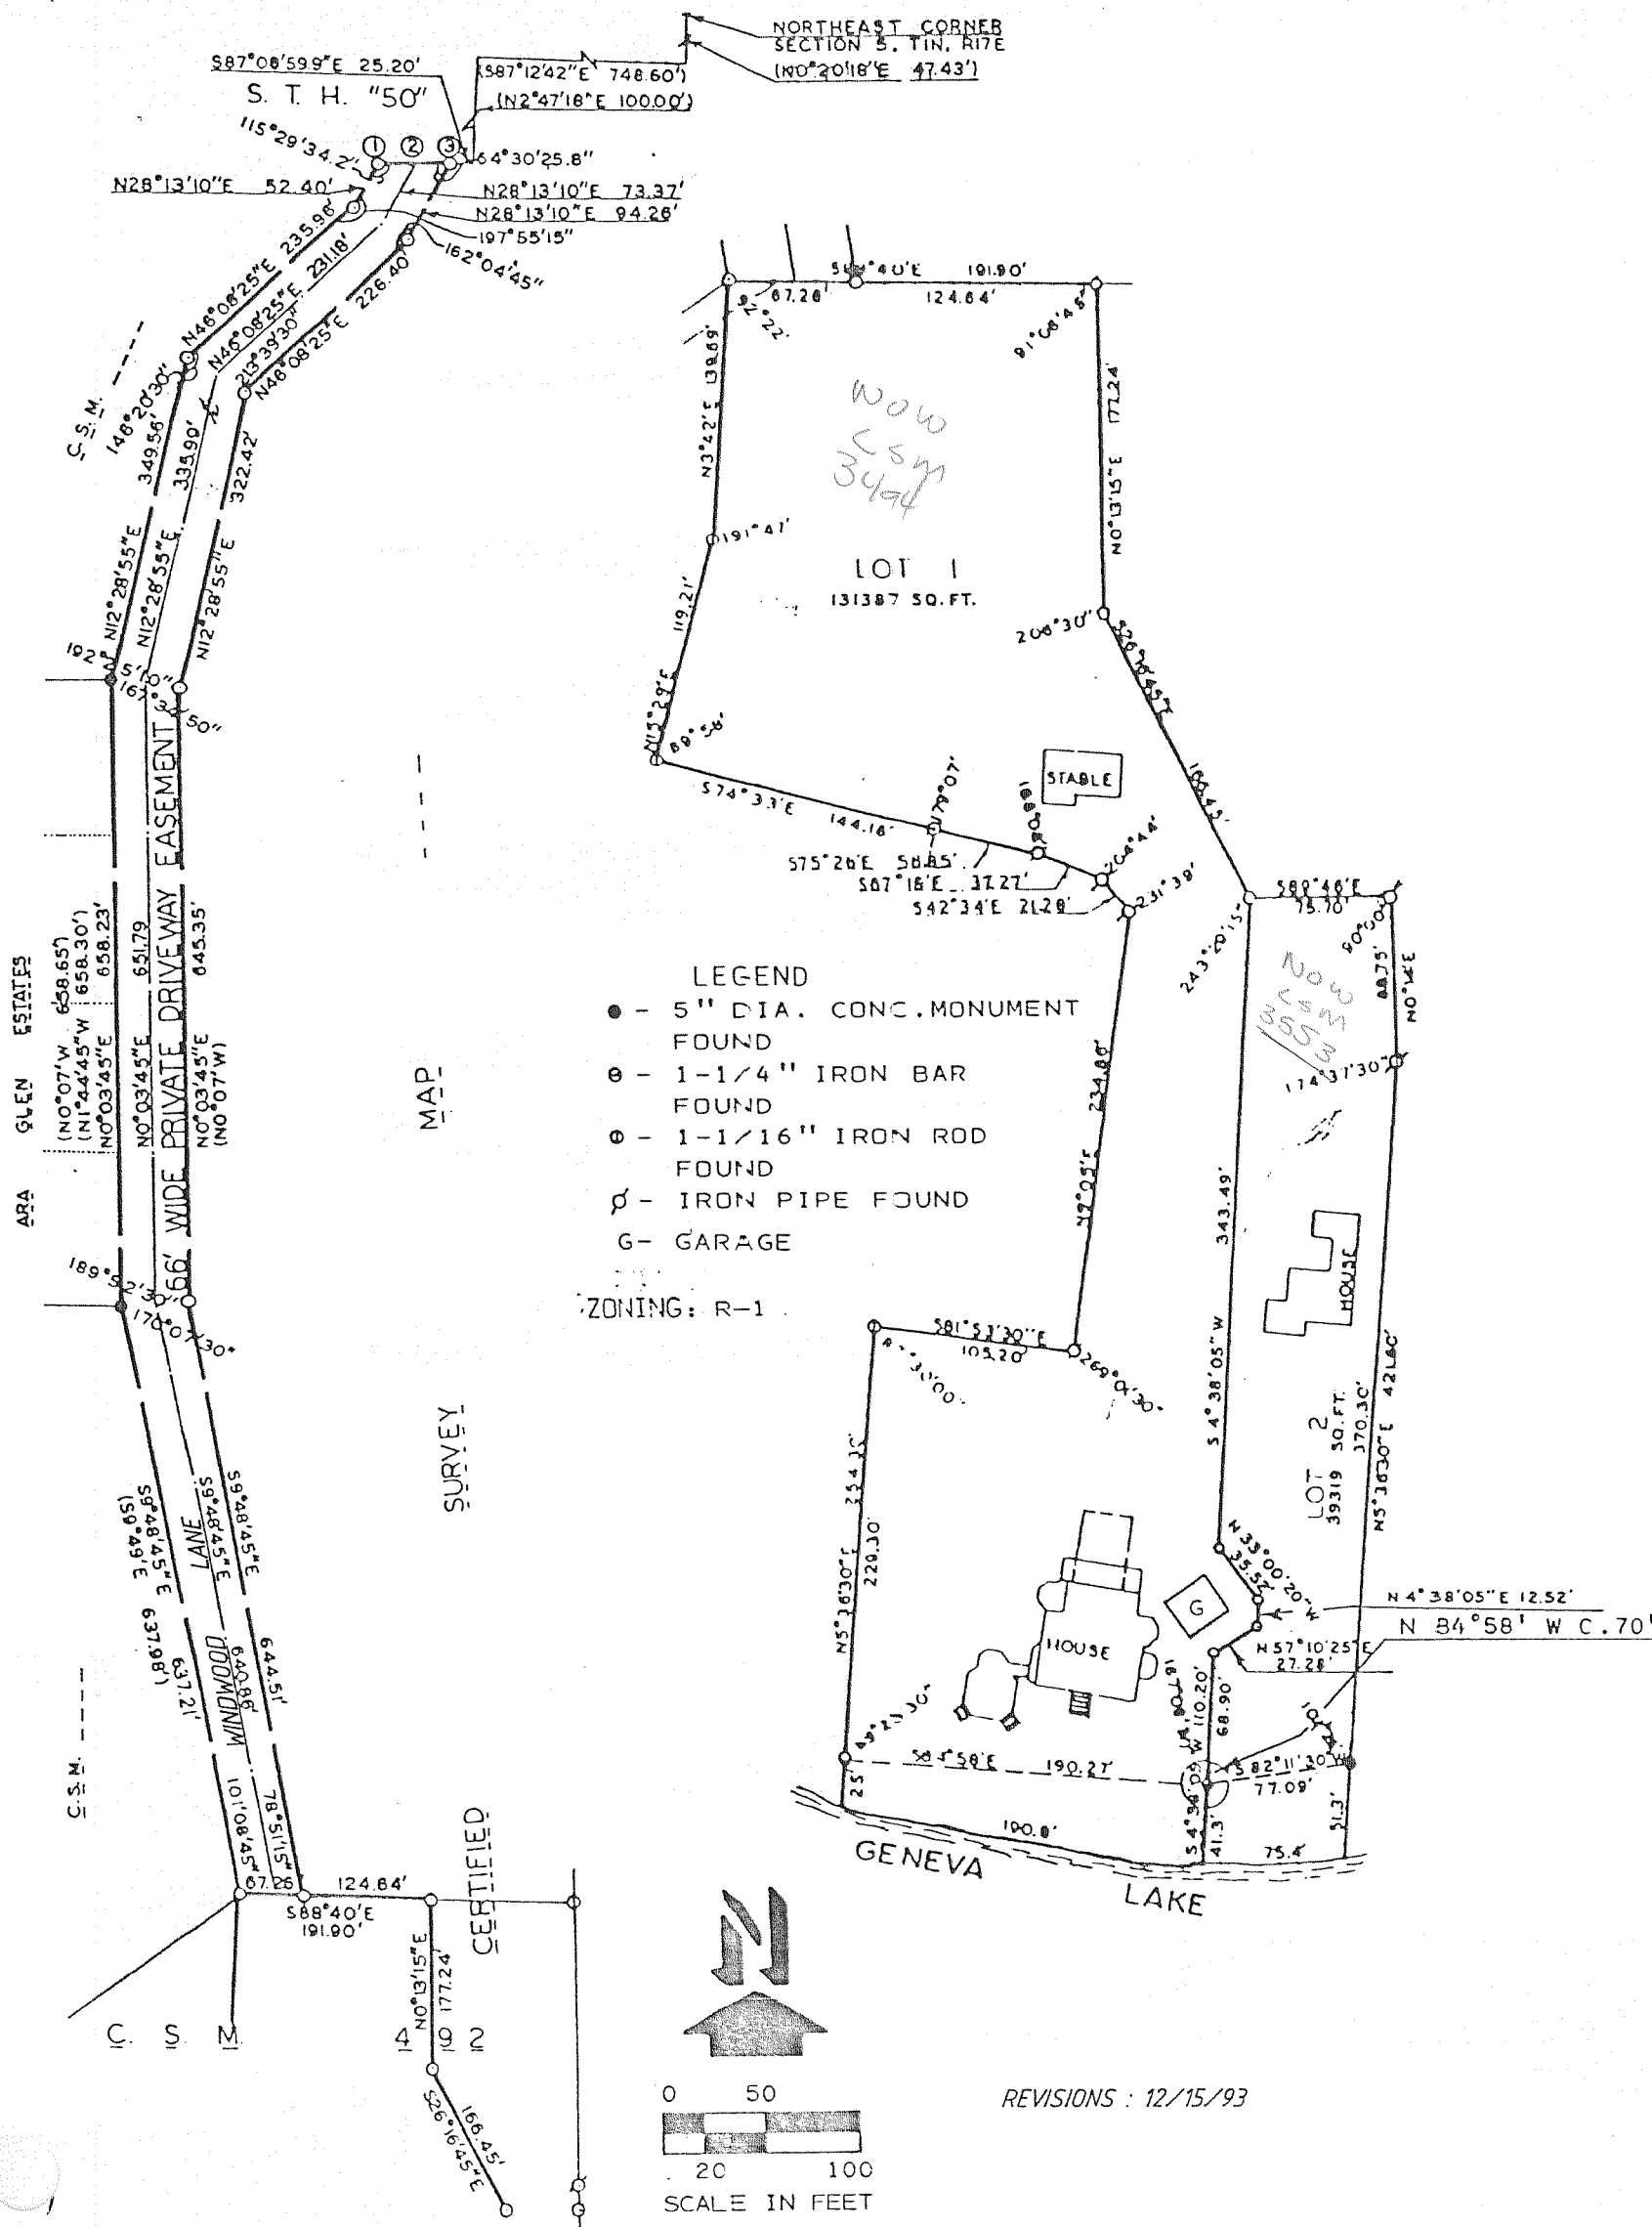

CERTIFIED SURVEY MAP NO. 2352  
 LOCATED IN THE NORTHEAST 1/4 OF THE  
 NORTHEAST 1/4 OF SECTION 28, T 1 N,  
 R 17 E, WALWORTH COUNTY, WISCONSIN.

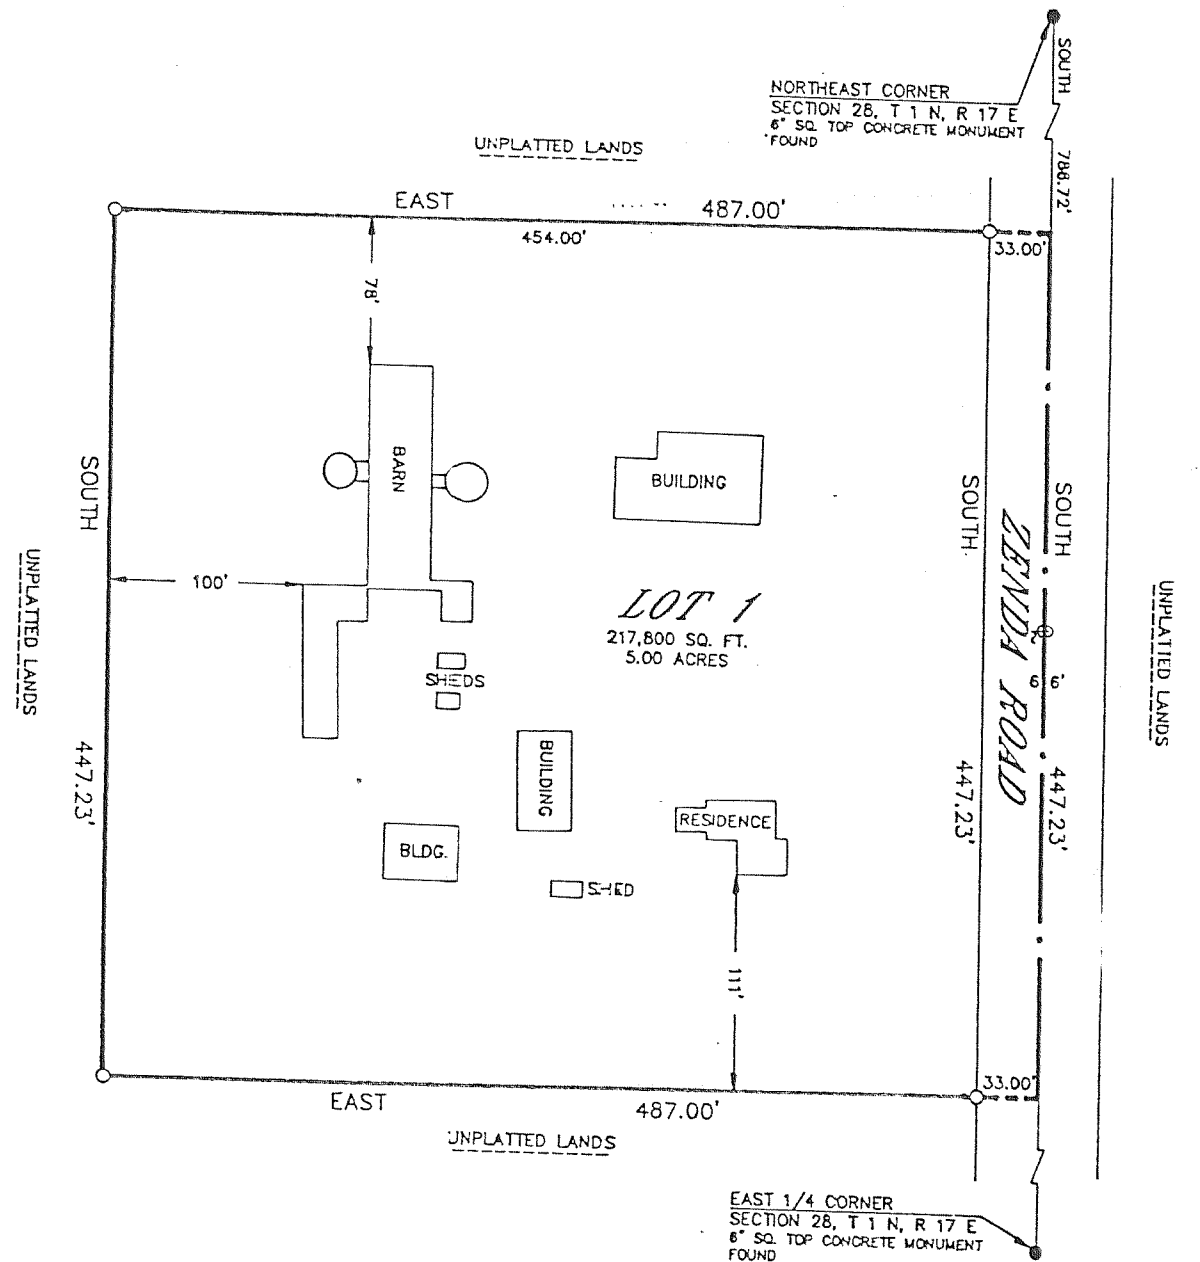

NOTE: THIS CERTIFIED SURVEY IS A FARM SEPARATION.

OWNED BY: GEORGE & JULIA BELLAND  
 RT. 1, BOX 390  
 LAKE GENEVA, WISCONSIN

ZONED: A-1

SOIL TYPES: MIAMI SILT LOAM, KENDALL  
 SILT LOAM, DODGE SILT LOAM