
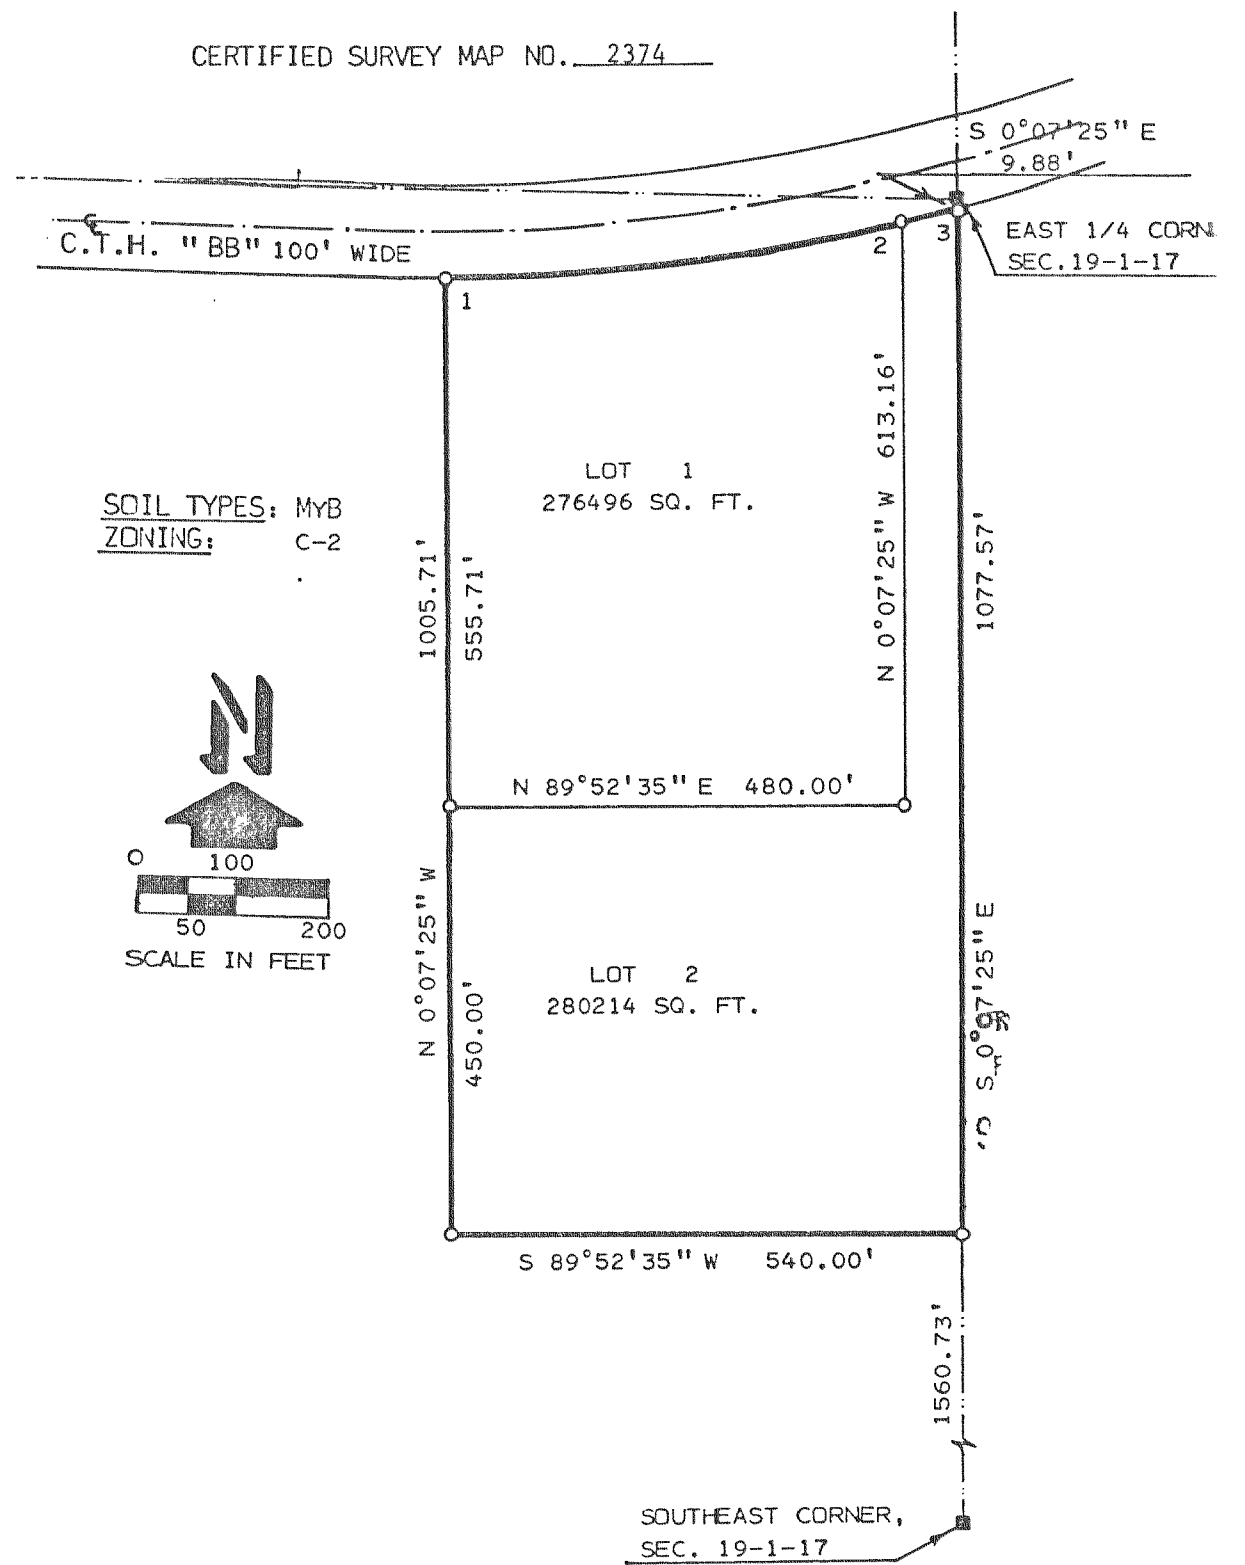


TOWN OF LINN

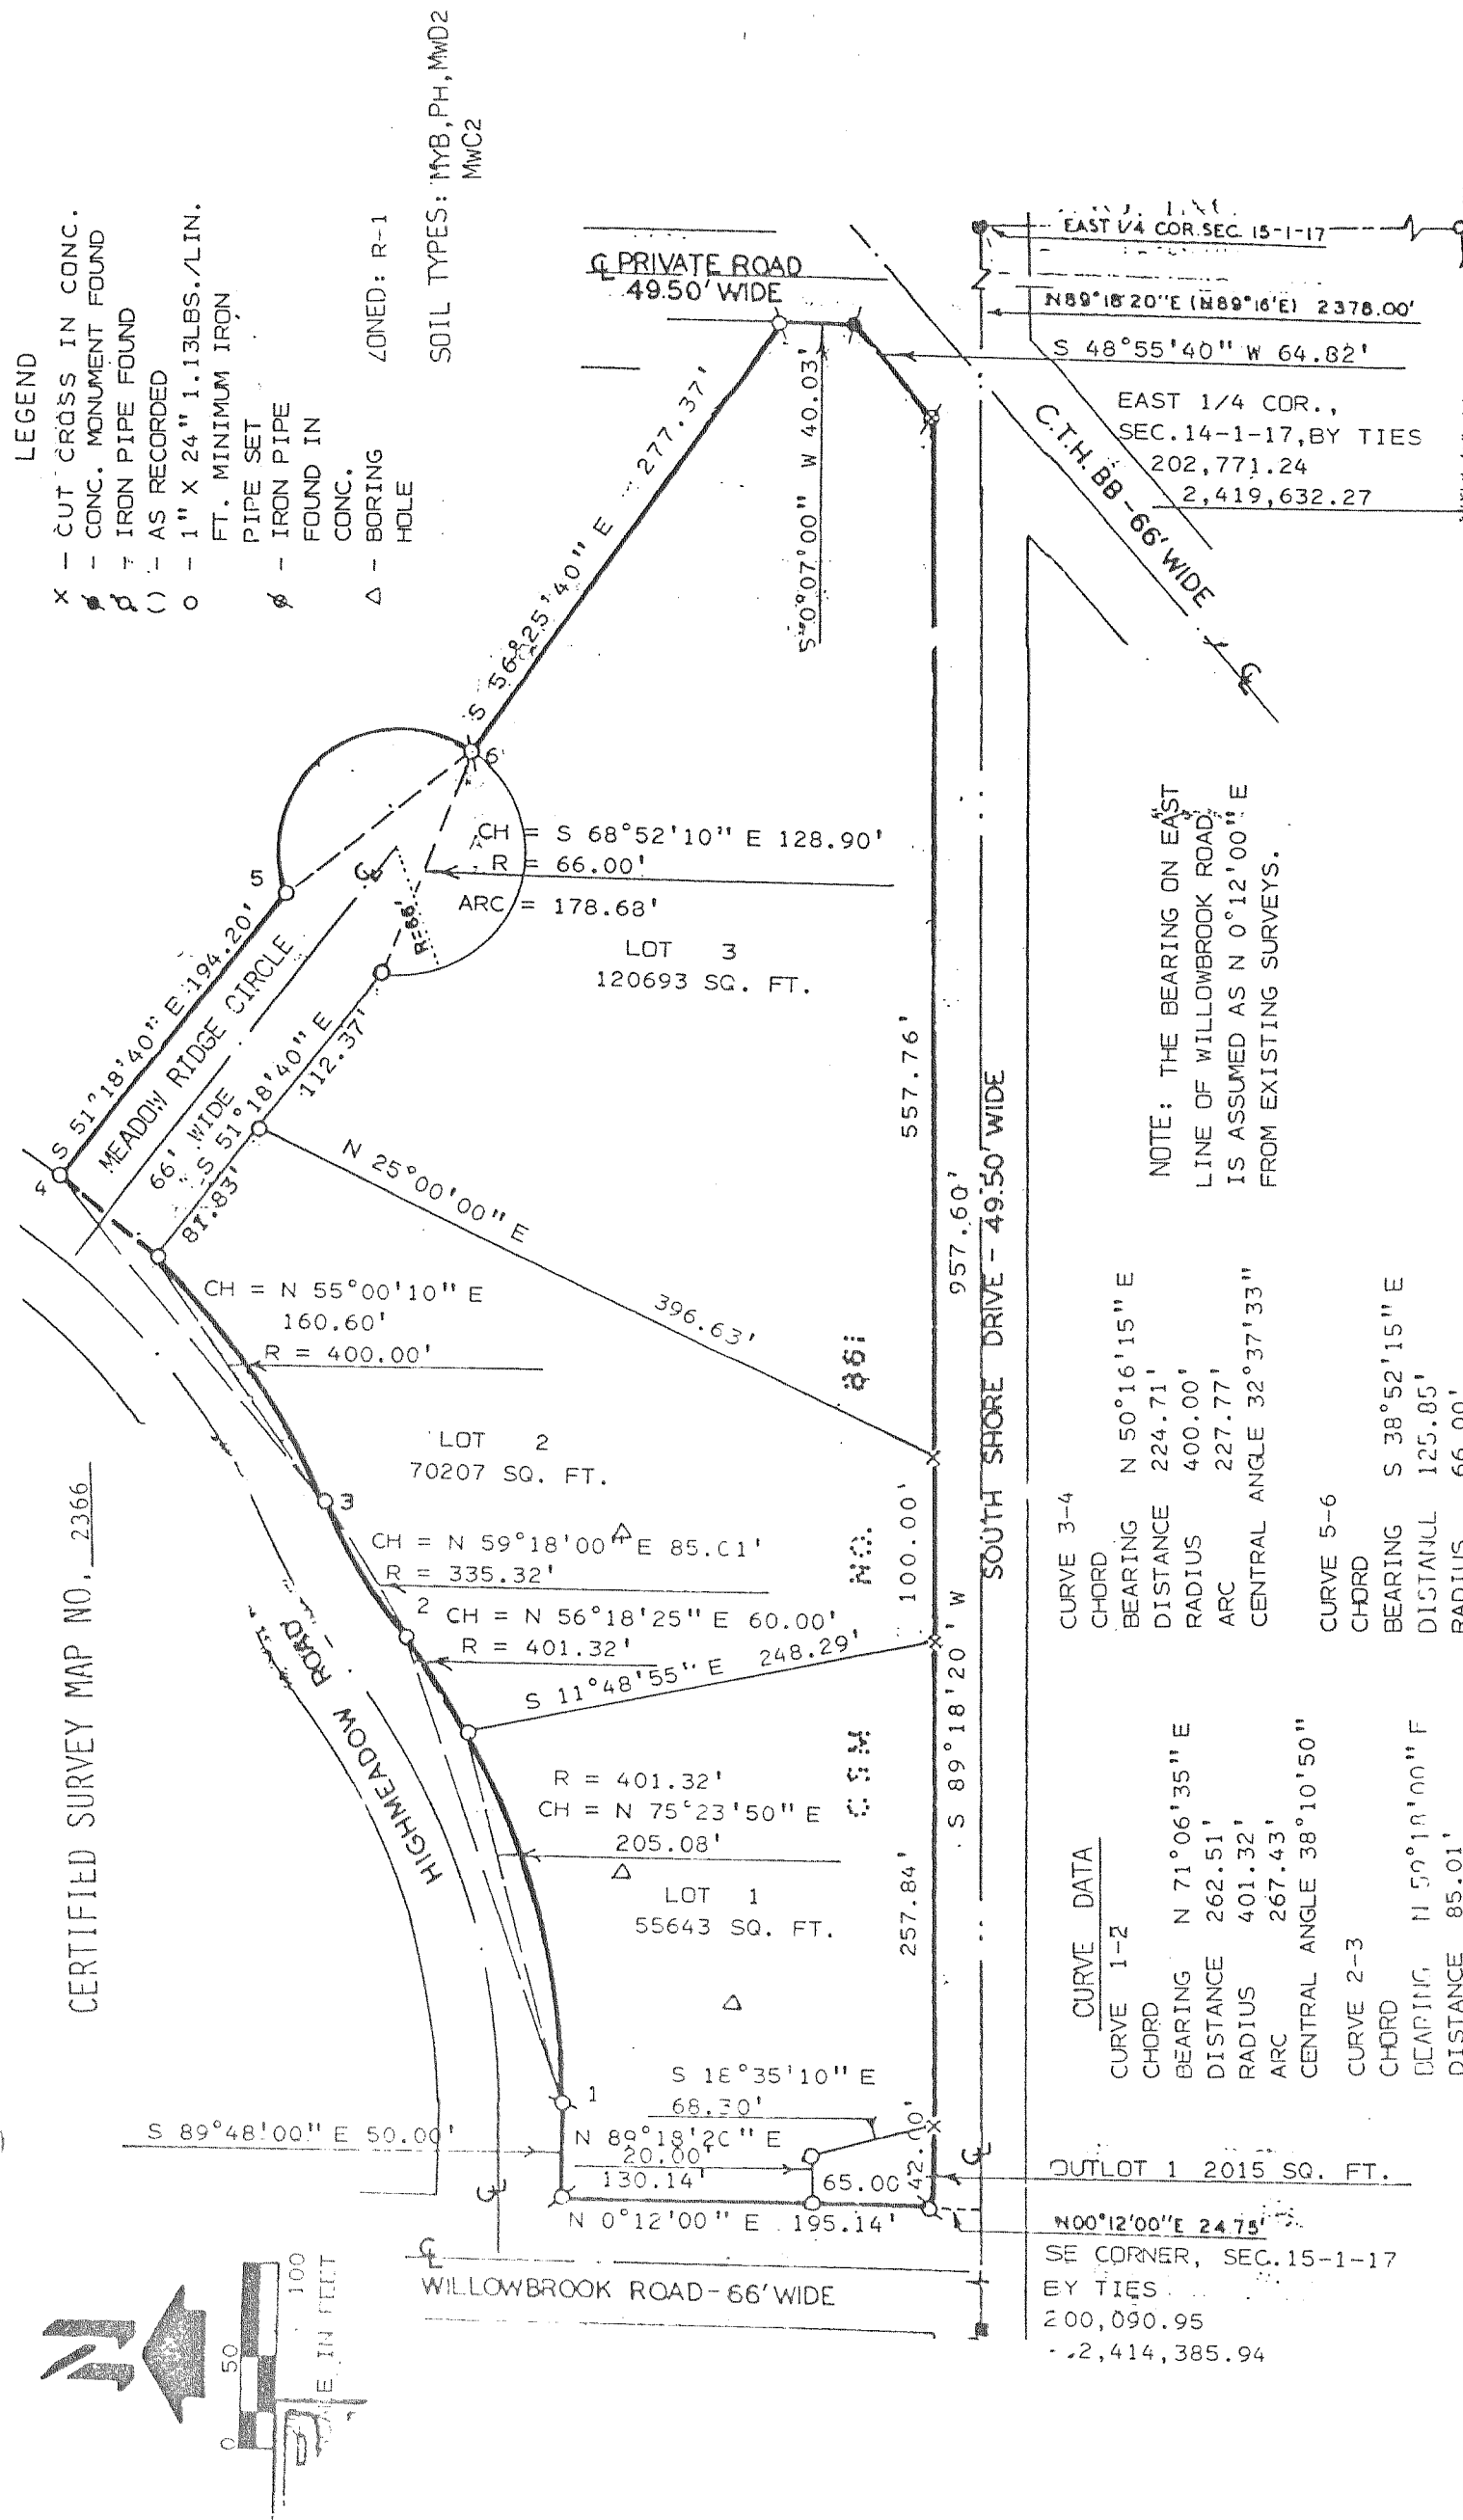

CURVE DATA

CURVE	CHORD BEARING	DISTANCE	RADIUS	ARC	CENTRAL ANGLE
1-2	N 71°06'35" E	262.51'	401.32'	267.43'	38°10'50"
2-3	N 59°18'00" F	85.01'	335.32'	85.24'	14°33'53"
3-4	N 50°16'15" E	224.71'	400.00'	227.77'	32°37'33"
5-6	S 38°52'15" E	125.85'	66.00'	166.90'	144°53'04"

CURVE DATA

CURVE 1-3

CHORD BEARING N 32°17'45" E
DISTANCE 544.76'
RADIUS 2342.01'
ARC 545.00'
CENTRAL ANGLE 13°21'25"

CURVE 1-2

LOT 1
CHORD BEARING N 83°03'00" E
DISTANCE 483.43'
RADIUS 2342.01'
ARC 484.29'
CENTRAL ANGLE 11°50'50"

CURVE 2-3

LOT 2
CHORD BEARING N 76°22'15" E
DISTANCE 61.71'
RADIUS 2342.01'
ARC 61.71'
CENTRAL ANGLE 1°30'35"

LEGEND

- - CONC. MONUMENT FOUND
- o - 1" X 24" 1.13LBS./LIN. FT. MINIMUM IRON PIPE SET