


CERTIFIED SURVEYS 2426, 2428

97

TOWN OF LINN

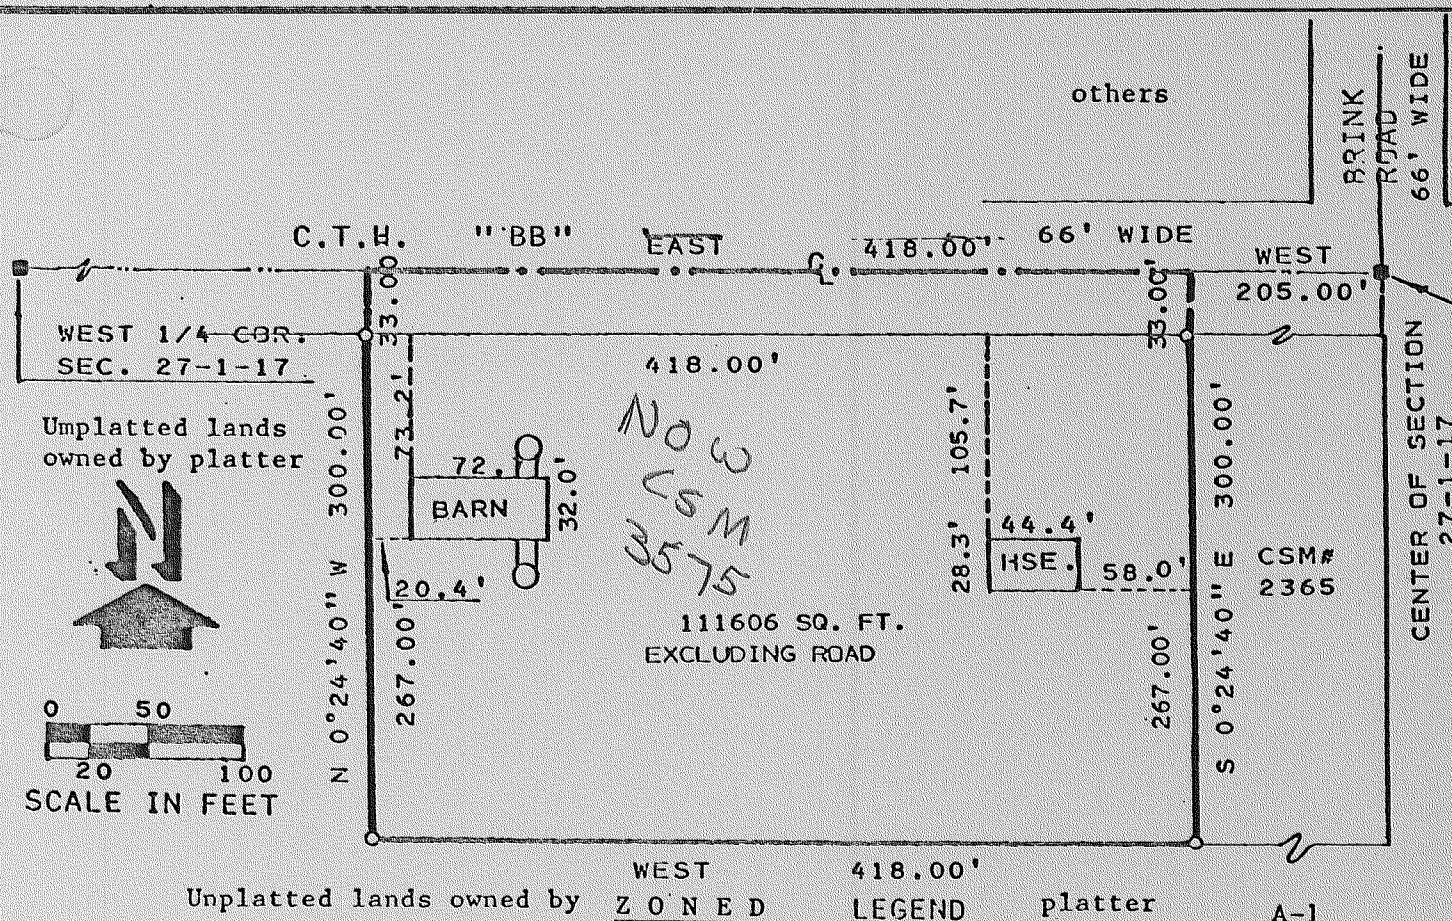


CERTIFIED SURVEY MAP NO. 2426

HSE. - HOUSE
 ■ - 6" SQ. CONC. MONUMENT FOUND
 ○ - 1" X 24" 1.13 LBS./LIN. FT. IRON PIPE SET


NOTE: BEARINGS ARE ASSUMED AS DUE EAST, ON THE E-W 1/4 LINE.

NOTE: EXISTING SANITARY SYSTEMS APPEARS TO BE FUNCTIONING. NO EVALUATION HAS BEEN MADE AS TO MEETING REQUIREMENTS FOR REPLACEMENT SYSTEM UNDER ILHR-83 OF WISCONSIN ADMINISTRATIVE CODE.

ZONED: A-1
 SOIL TYPES: MYC2 & LYC2

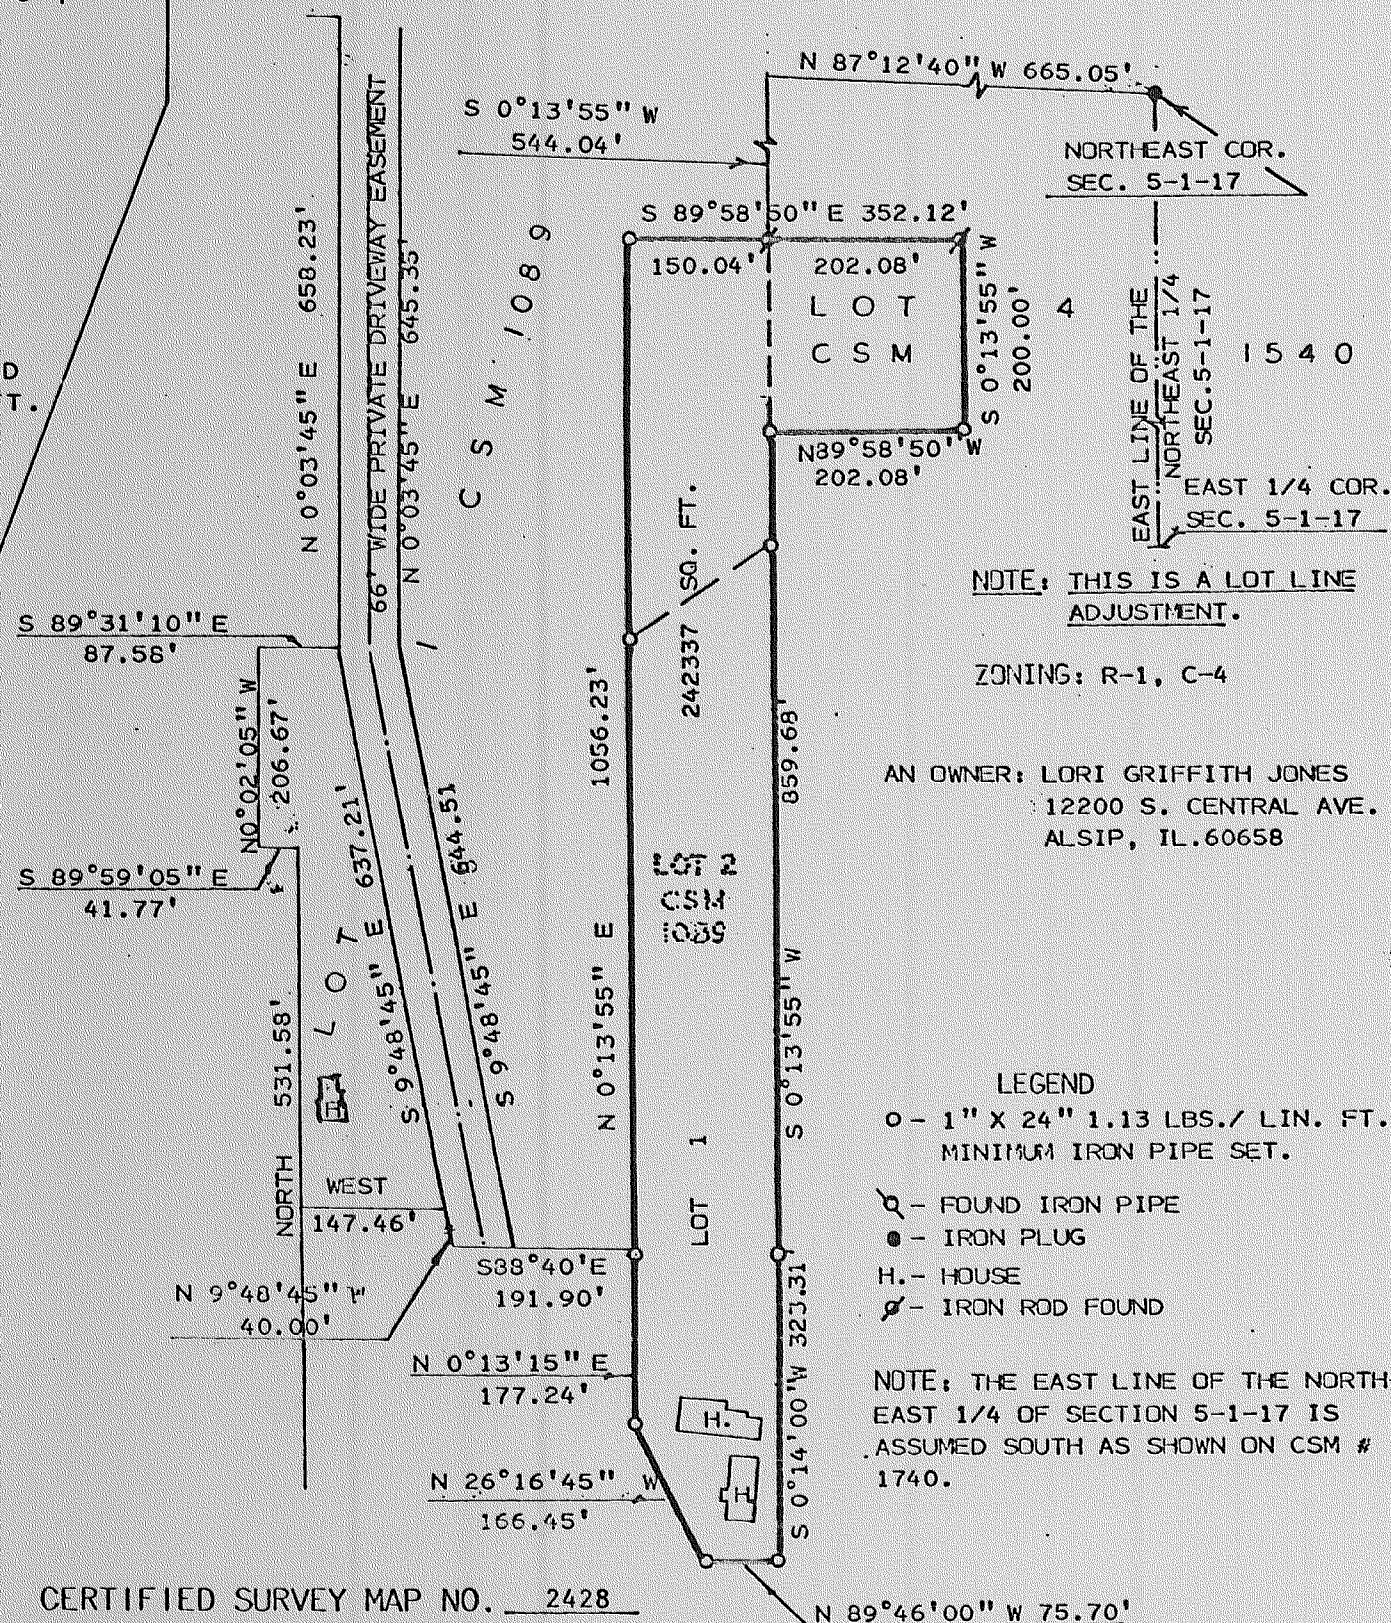

CERTIFIED SURVEY MAP NO. 2428

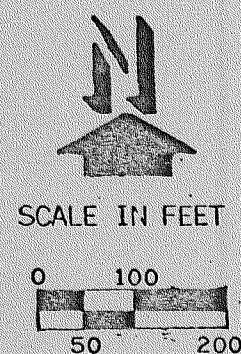

NOTE: EXISTING SANITARY SYSTEM APPEARS TO BE FUNCTIONING. NO EVALUATION HAS BEEN MADE, AS TO MEETING REQUIREMENTS FOR REPLACEMENT SYSTEM UNDER ILHR-83 OF WISCONSIN ADMINISTRATIVE CODE.