


BLACK POINT FARM

A SUBDIVISION LOCATED IN THE SOUTHEAST 1/4 OF SECTION 8 AND THE SOUTHWEST 1/4 OF SECTION 9, T1N, R17E, WALWORTH COUNTY, WISCONSIN

SHEET 1 OF 2 SHEETS

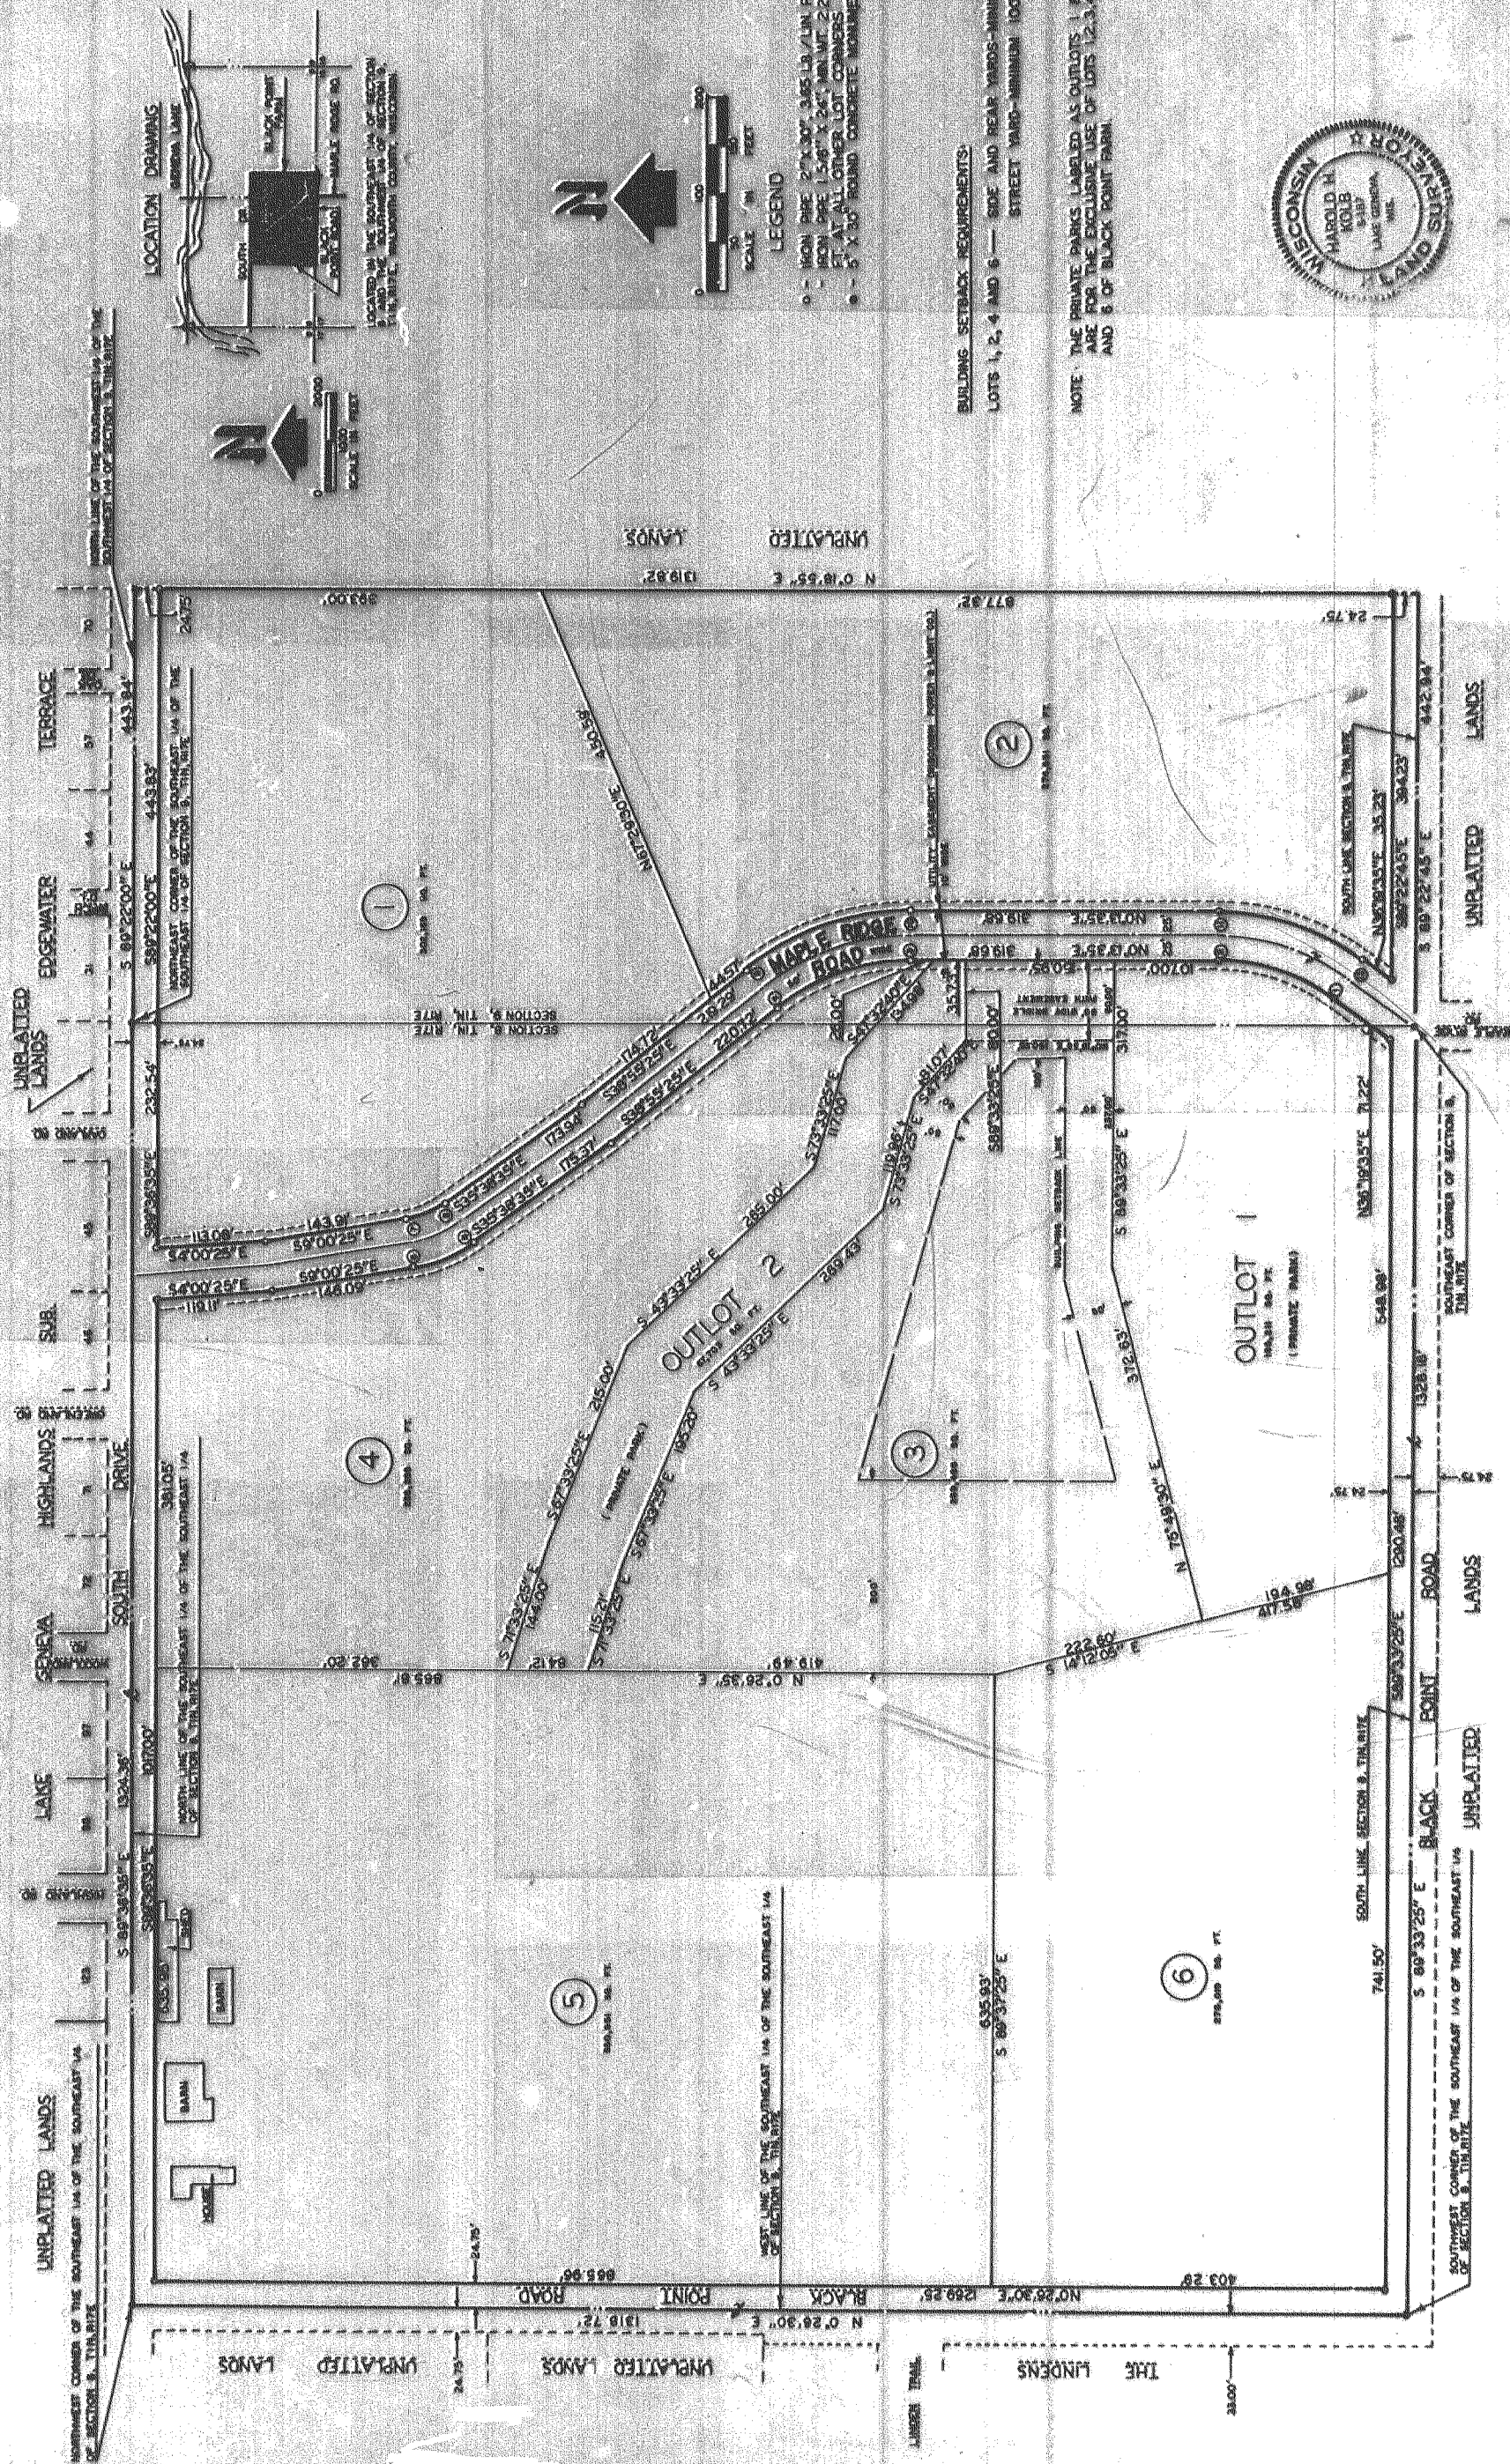

CURVE	LOT NO.	BEARING	CHORD	ARC	RADIUS	CENTRAL ANGLE	TANGENT	BEARINGS
1-2	OUTLOT 1	N 18° 16' 35\"	125.54'	125.01'	200.00'	36° 08' 00\"	N 38° 16' 35\"	N 0° 13' 35\"
3-4	4	N 18° 20' 35\"	147.42'	150.35'	220.00'	38° 08' 00\"	N 0° 13' 35\"	N 38° 16' 35\"

NOTE: THE BEARING ON THE SOUTH LINE OF SECTION 8, T1N, R17E WAS ASSUMED S 89° 33' 25\"

Harold H. Kolb
 HAROLD H. KOLB
 WISCONSIN REGISTERED LAND SURVEYOR, S-187
 DATE May 11, 1982

