
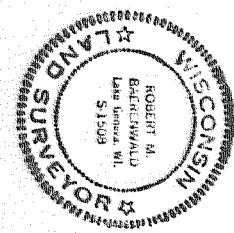


CASA DEL SUENO

A CONDOMINIUM LOCATED IN THE SOUTHEAST 1/4 OF THE NORTHEAST 1/4 AND THE NORTH-EAST 1/4 OF THE SOUTHEAST 1/4 OF SECTION 11 T17N R17E, WALWORTH COUNTY, WISCONSIN.

SHEET 1 OF 2 SHEETS

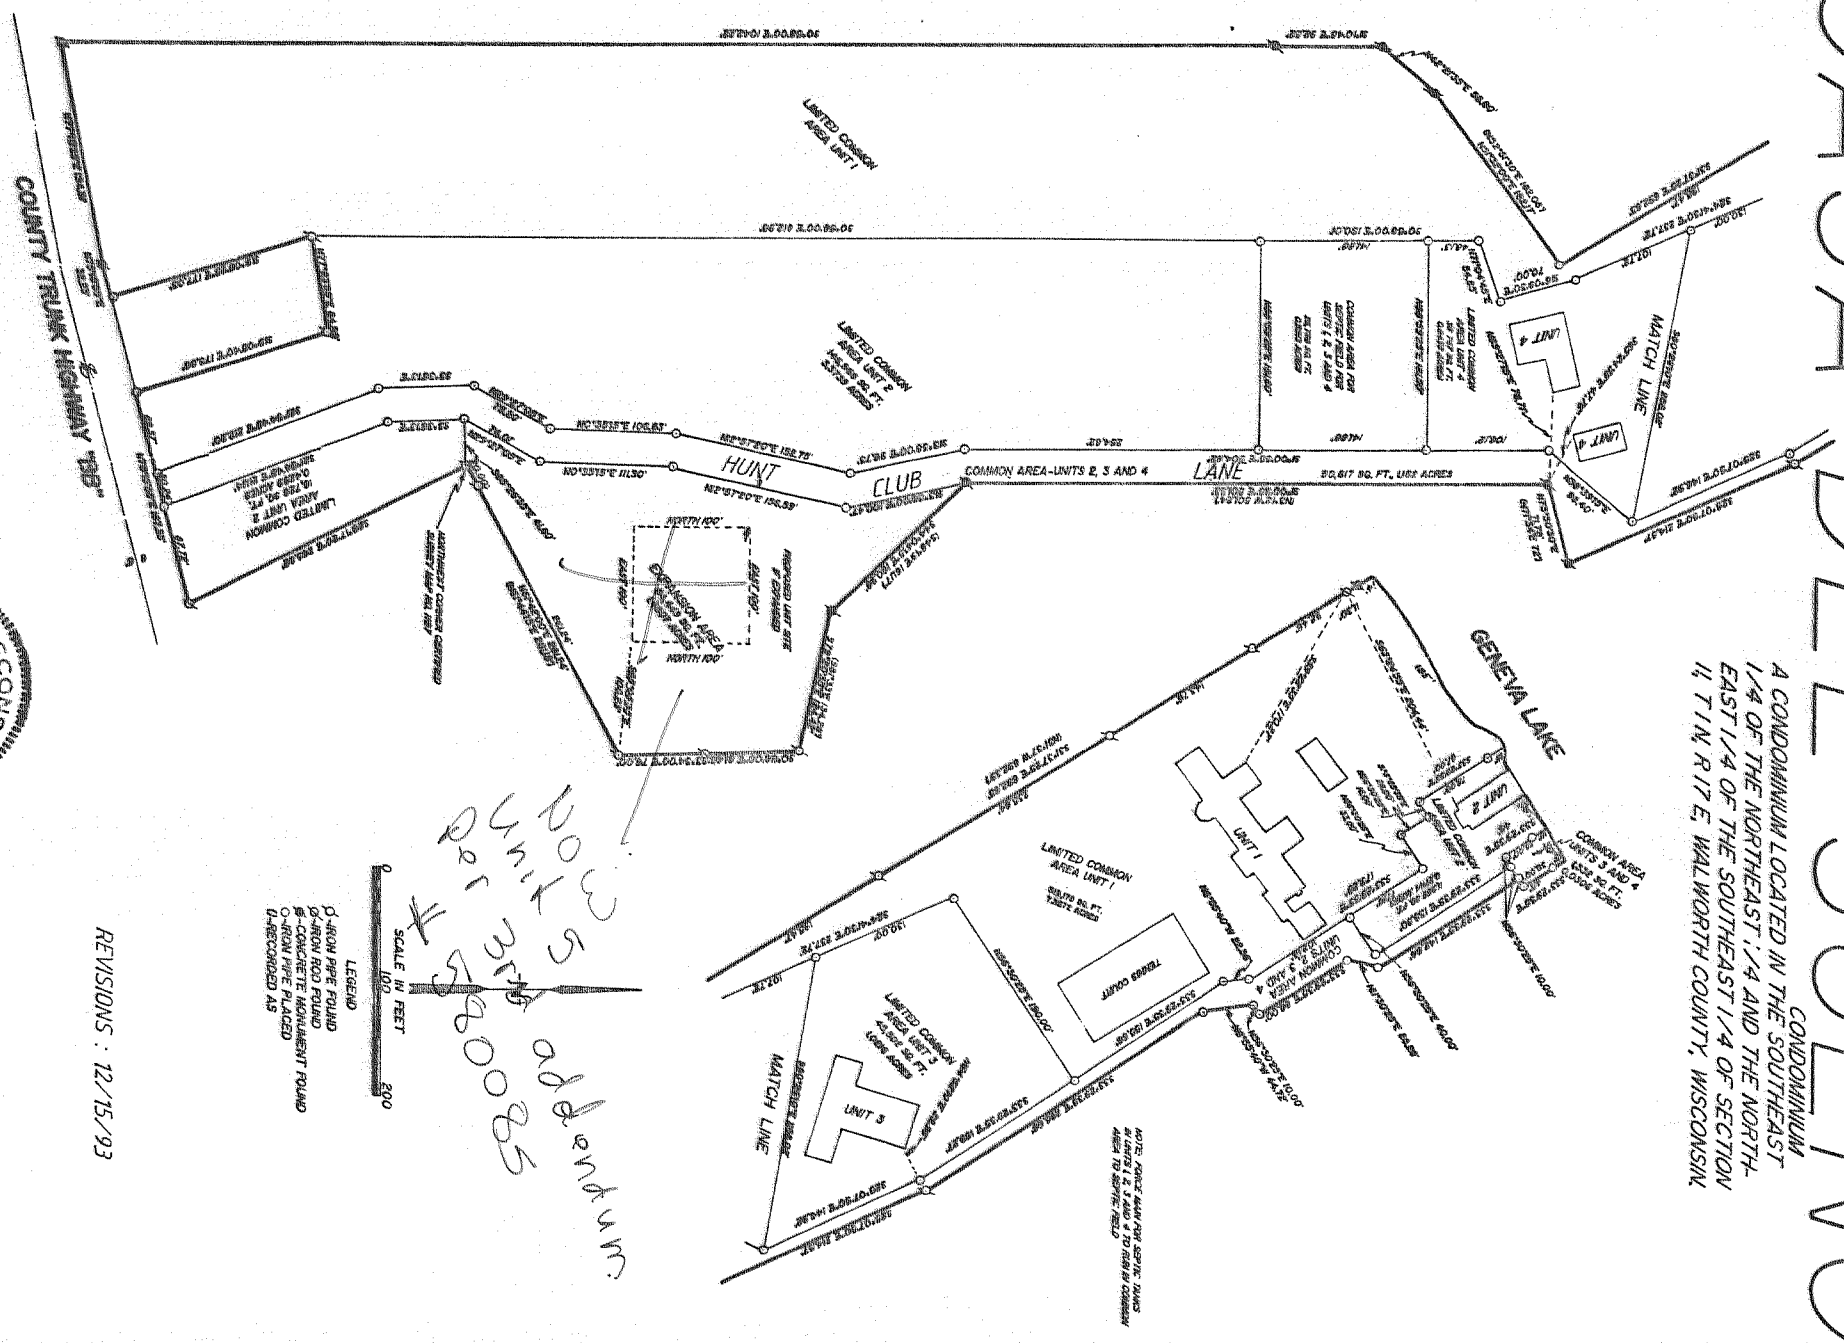

ROBERT M. BARCHEWALD
 WISCONSIN REGISTERED LAND SURVEYOR, S-1508
 DATE: 5-1990
 429 N. W. 2219

REVISIONS : 12/15/93




LEGEND
 D-NOW PPE FOUND
 G-NOW HOD FOUND
 B-CORRECTED HATCHED
 D-RECORDED AS

Handwritten note:
 Now appears
 Unit 5
 per 5-1990

CASA DEL SUENO

WALWORTH COUNTY, WISCONSIN CONDOMINIUM

SHEET 2 OF 2 SHEETS

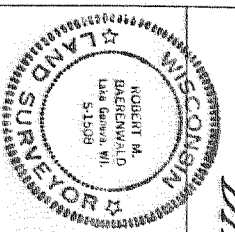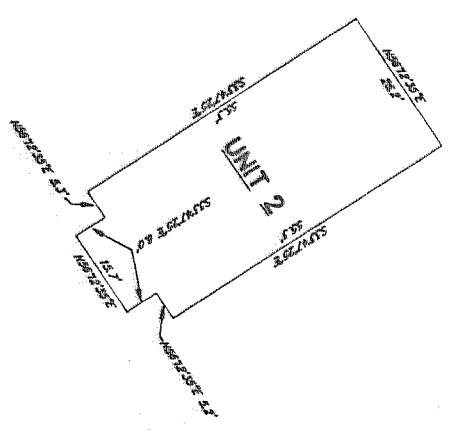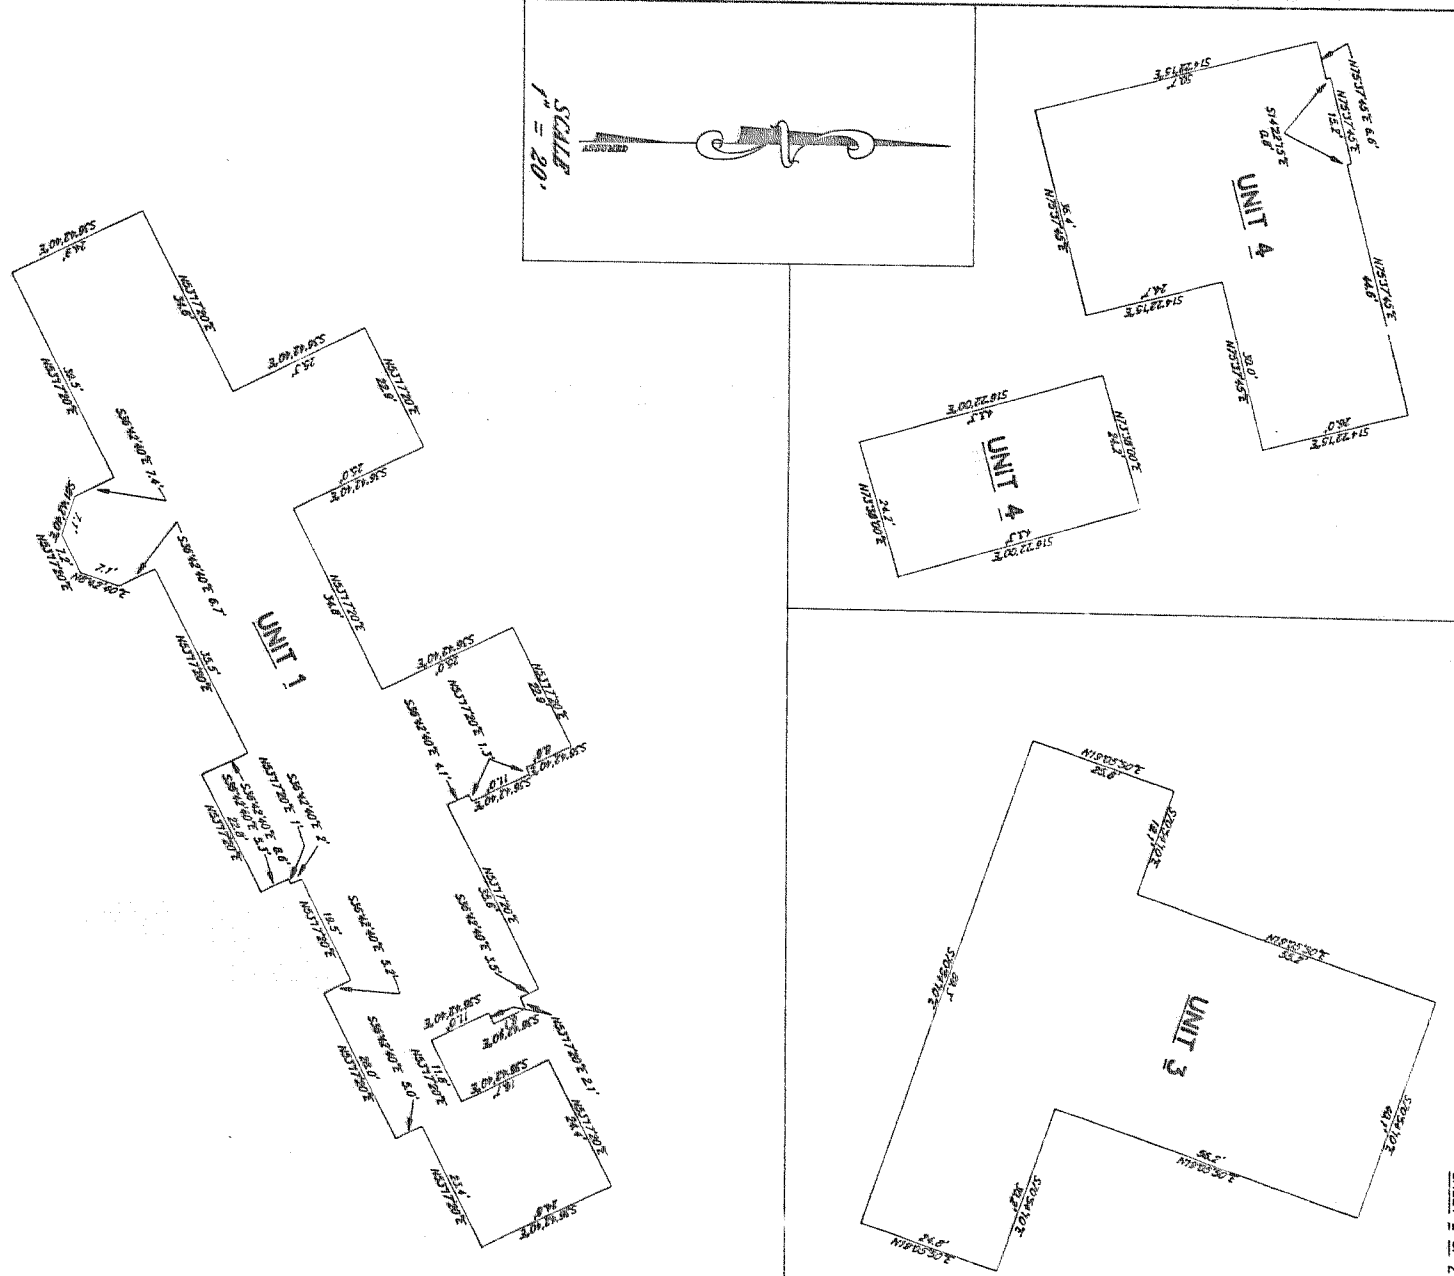

ROBERT M. BARCHEWALD
 WISCONSIN REGISTERED LAND SURVEYOR, S-1508
 DATE: 5-1990
 429 N. W. 2219

UNIT DIMENSIONS

WALWORTH COUNTY
 SURVEYING & MAPPING
 727 HENRY STREET
 LAKE GENEVA, WISCONSIN 53147