

SECTION 18, TIN, RITE

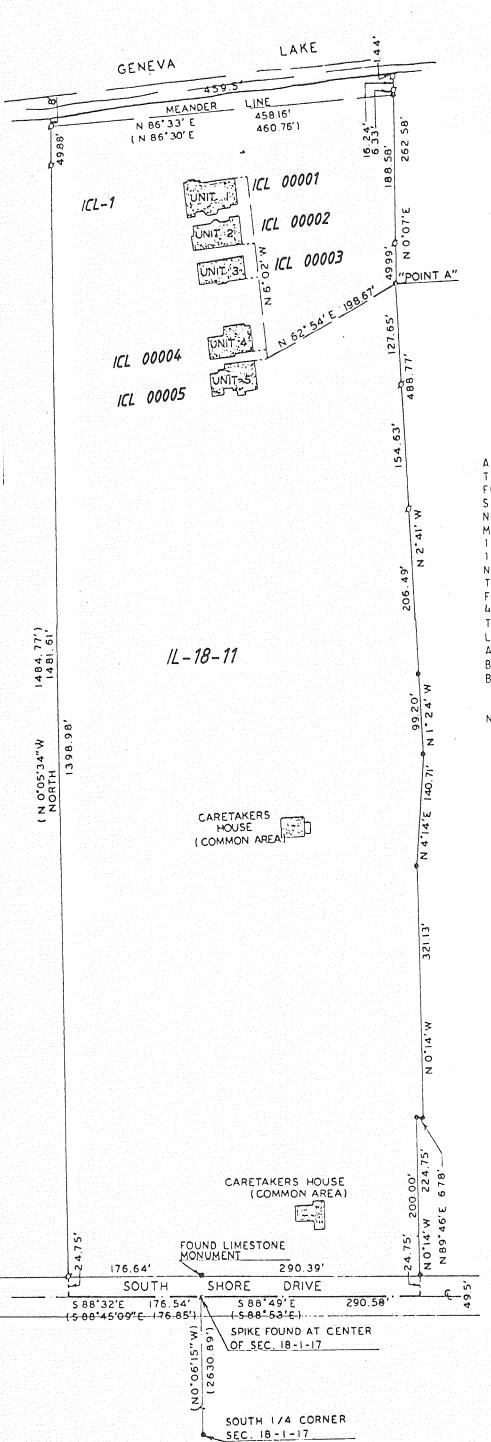

PLAT OF SURVEY OF

A PARCEL OF LAND LOCATED IN THE NORTH 1 OF SECTION 18, TIN, RITE, WALWORTH COUNTY, WISCONSIN, DESCRIBED AS FOLLOWS: COMMENCING AT THE SOUTH & CORNER OF SAID FOLLOWS: COMMENCING AT THE SOUTH & CORNER OF SAID SECTION 18: THENCE NORTHERLY 2630.89 FEET ALONG THE NORTH-SOUTH & LINE OF SAID SECTION 18 TO A SPIKE FOUND MARKING THE CENTER OF SAID SECTION 18; THENCE N 88°32' W 176.54 FEET TO THE PLACE OF BEGINNING: THENCE S 88°32' E 176.54 FEET: THENCE S 88°49' E 290.58 FEET: THENCE N 0'14' W 274.75 FEET: THENCE N 89°46' E 6.78 FEET: THENCE N 0'14' W 321.13 FEET: THENCE N 4°14' E 140.71 THENCE N 0°14' W 321.13 FEET: THENCE N 4°14' E 140.71 THENCE N 1°24' W 99.20 FEET; THENCE N 2°41' W 488.77 FEET TO A CONCRETE MONUMENT MARKING "POINT A"; THENCE N 0°07' E 262.58 FEET TO THE SHORE OF GENEVA LAKE: THENCE WESTERLY ALONG SAID SHORE 459.5 FEET TO LAKE: THENCE WESTERLY ALONG SAID SHORE 459.5 FEET TO A POINT WHICH IS NORTH 1481.61 FEET FROM THE PLACE OF BEGINNING: THENCE SOUTH 1481.61 FEET TO THE PLACE OF BEGINNING. CONTAINING 16.27 ACRES.

NOTE: BEARINGS ASSUMED FROM PREVIOUS SURVEY RECORDS.

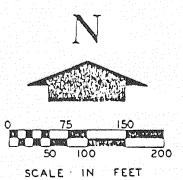

REVISIONS :

LEGEND

D- IRON PIPE FOUND

O- IRON PIPE SET

. - CONCRETE MONUMENT FOUND

() - AS PLATTED

W- LIMESTONE MONUMENT FOUND

I, HAROLD H. KOLB, DO HEREBY CERTIFY THAT I HAVE SURVEYED THE PROPERTY HEREON DESCRIBED ACCORDING TO THE OFFICIAL RECORDS AND THAT THE PLAT HEREON IS A CORRECT REPRESENTATION OF THE LOT LINES.

HAROLD H. KOLB WISCONSIN REGISTERED LAND SURVEYOR, 5-187

DATE Oct. 25, 1977

MAPPING DATE . 11/14/95